






Route Log Progress Chart



DRAFT

Please Note: Errors and Omissions May Exist.
Contact the VTrans Mapping Unit with questions or concerns.

DISTRICT	TOWN	ROUTE
3	IRA	VT-133

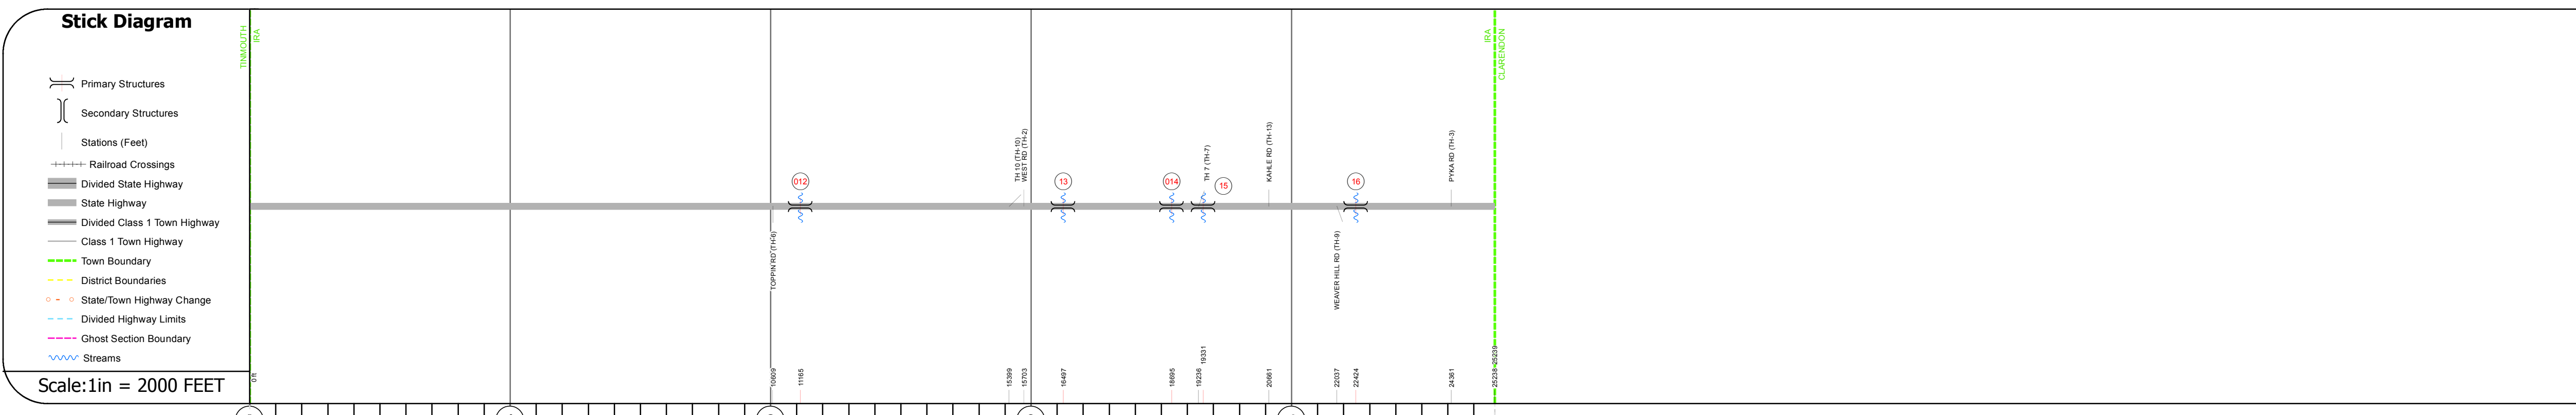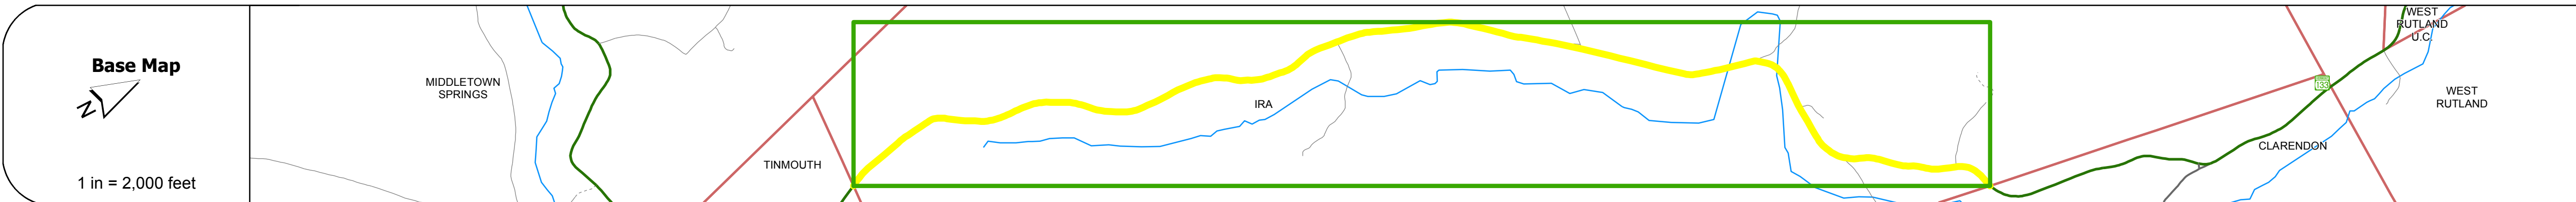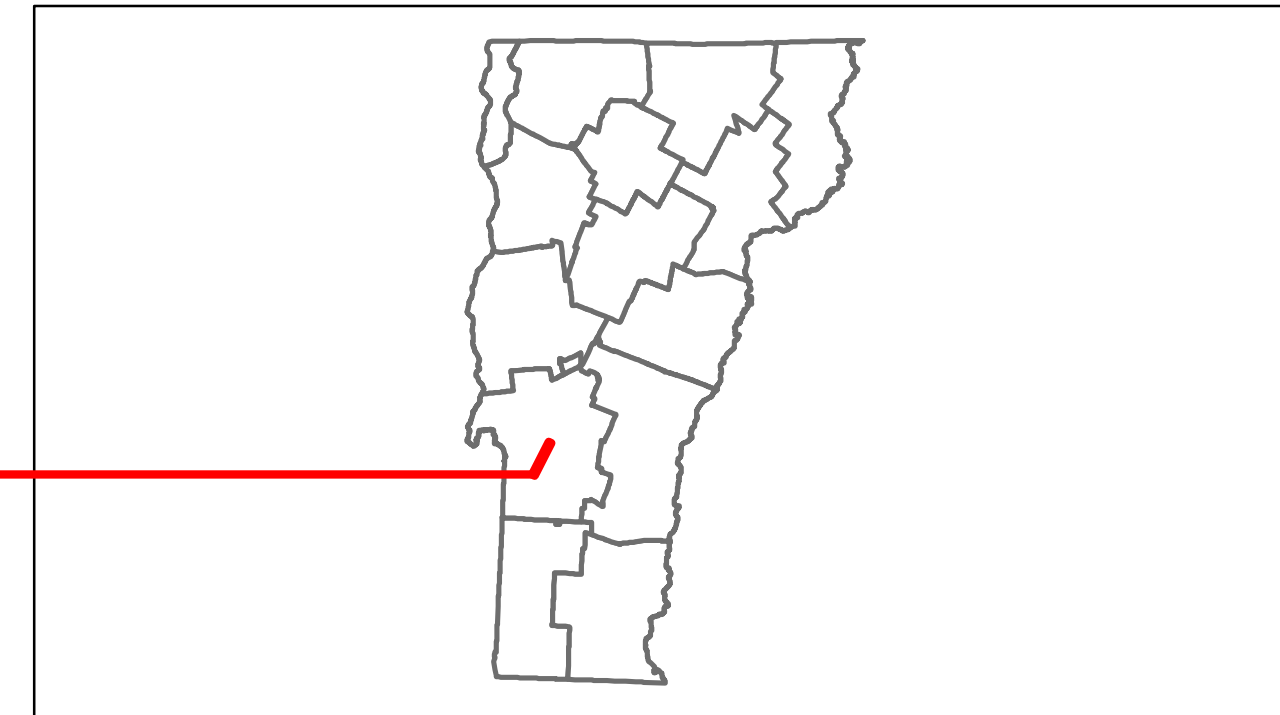

Road Widths	Travellane	18
	Roadway	20
	Lane Count	2
	Base	
	Subbase	

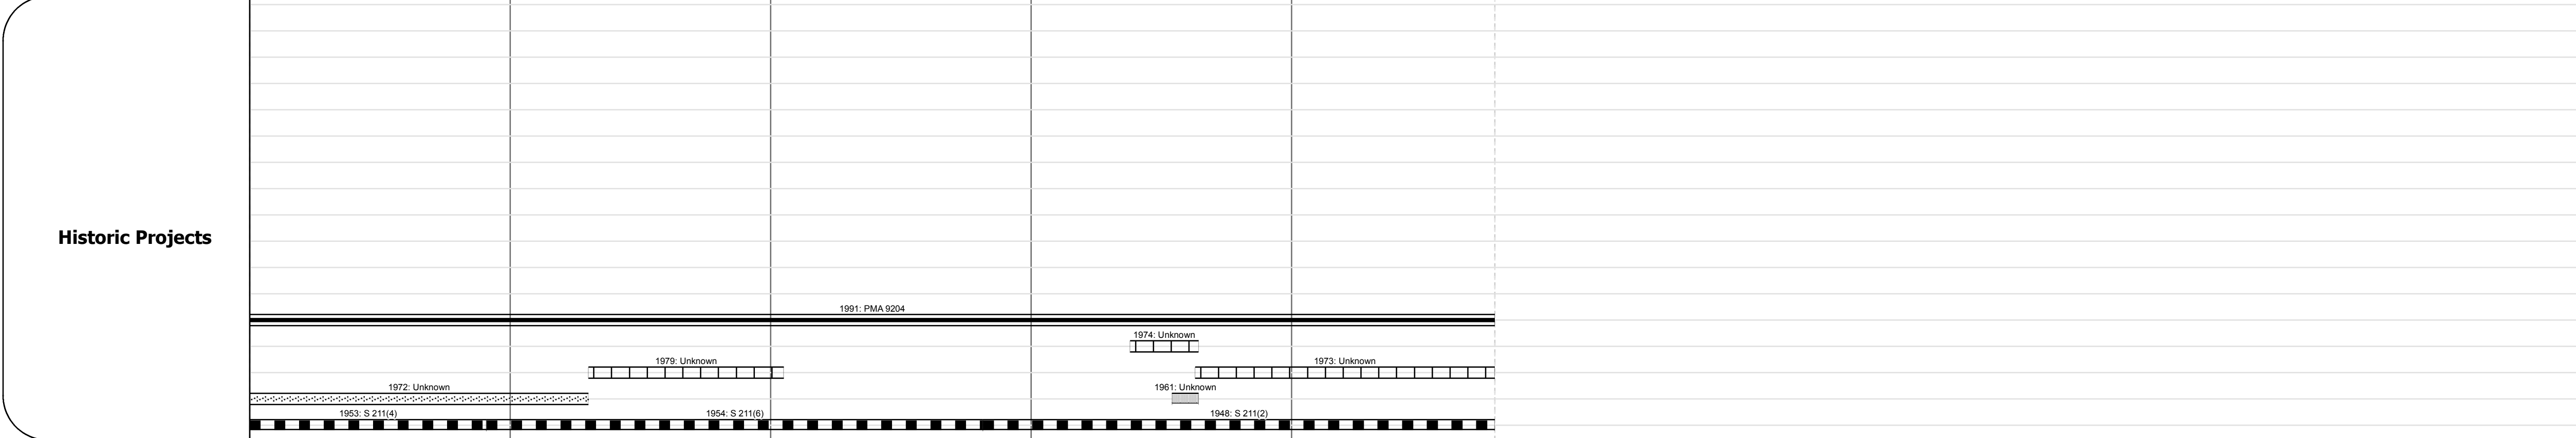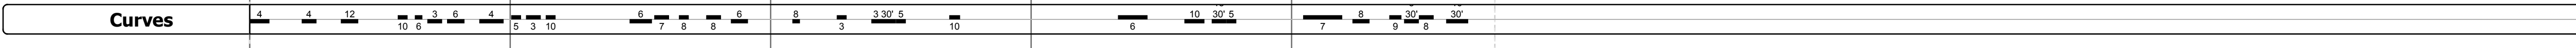


Maintenance Garage	District 3 - Castleton Garage
---------------------------	-------------------------------

Traffic Counters	688395
-------------------------	--------

Functional Class	7
-------------------------	---

Speed Zone	20
-------------------	----

AADT Counts	2012	1500	1600	2600
	2011	1500	1600	2500
	2010	1400	1500	2400
	2009	1400	1500	2400
	2008	1400	1500	2400

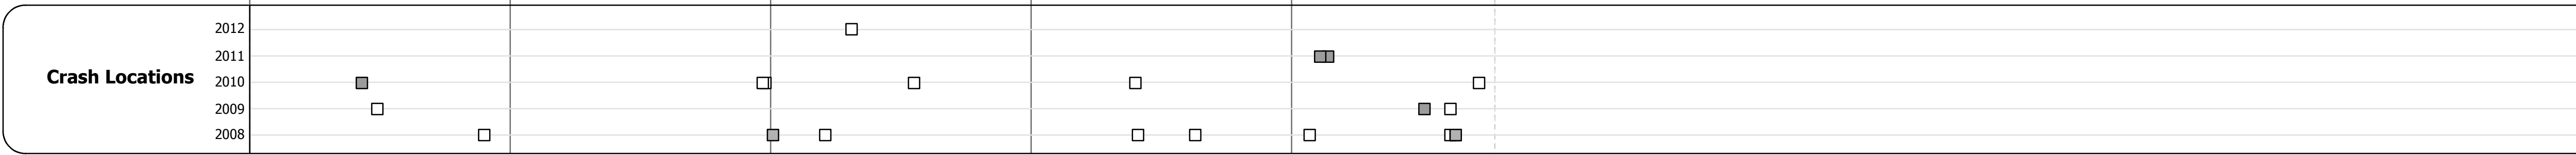

DESCRIPTION BLOCK

Bridge 12:
Slab - 1919
Structure No. 300141001211091
Length: 16'
Width: 27.9'
Under Clearance: 4.33'
Facility Carried: VT 133
Bridge Type: CONCRETE SLAB
Features Intersected: BROOK
Surface: Bituminous
Maintenance: State

Bridge 13:
Slab - 1948
Structure No. 200141001311092
Length: 28'
Width: 29.5'
Facility Carried: VT 00133 ML
Bridge Type: CONCRETE SLAB
Features Intersected: BROOK
Surface: Bituminous
Maintenance/Ownership: State

Bridge 14:
Slab - 1948
Structure No. 300141001411091
Length: 13'
Width: 28.2'
Under Clearance: 2.92'
Facility Carried: VT 133
Bridge Type: CONCRETE SLAB
Features Intersected: BROOK
Surface: Bituminous
Maintenance: State

Culvert 15:
Culvert - 1964
Structure No. 200141001511092
Length: 27'
Facility Carried: VT 00133 ML
Bridge Type: MULTI PLATE ARCH
Features Intersected: IRA BROOK
Maintenance/Ownership: State

Bridge 16:
Stringer/multi-beam or girder - 1933
Structure No. 200141001611092
Length: 64'
Width: 25.3'
Facility Carried: VT 00133 ML
Bridge Type: ROLLED BEAM
Features Intersected: IRA BROOK
Surface: Bituminous
Maintenance/Ownership: State

Historic Projects	Functional Class	Curves	Road Widths	AADT	Mileage by Functional Class By Sheet	Mileage by Town By Sheet	DISTRICT	TOWN	Date: 11/15/13	ROUTE
Retreatment Resurface Unknown Bituminous Mix Skippy Mix Bituminous Seal	1 2 6 11 16 17 12 8 14 19	curve left curve right	(ft)	(count)	0141 7 - Rural - Major collector 4.780	IRA - V133-1109 4.78 of 4.78	3	IRA	1 of 1 TWN mileage: 0.0 to 4.78	VT-133 ETE mileage: 14.54 to 19.32
Gravel Surface Treated Gravel Plant Mix Reclaimed Base and Bituminous Concrete Concrete	Speed Zones	Grades	Traffic Counters	Crash Locations	Total Mileage: 4.780 mi	Total Mileage: 4.78 mi				