





Route Log Progress Chart

DRAFT

Please Note: Errors and Omissions May Exist.
Contact the VTrans Mapping Unit with questions or concerns.

DISTRICT	TOWN	ROUTE
3	WALLINGFORD	VT-155

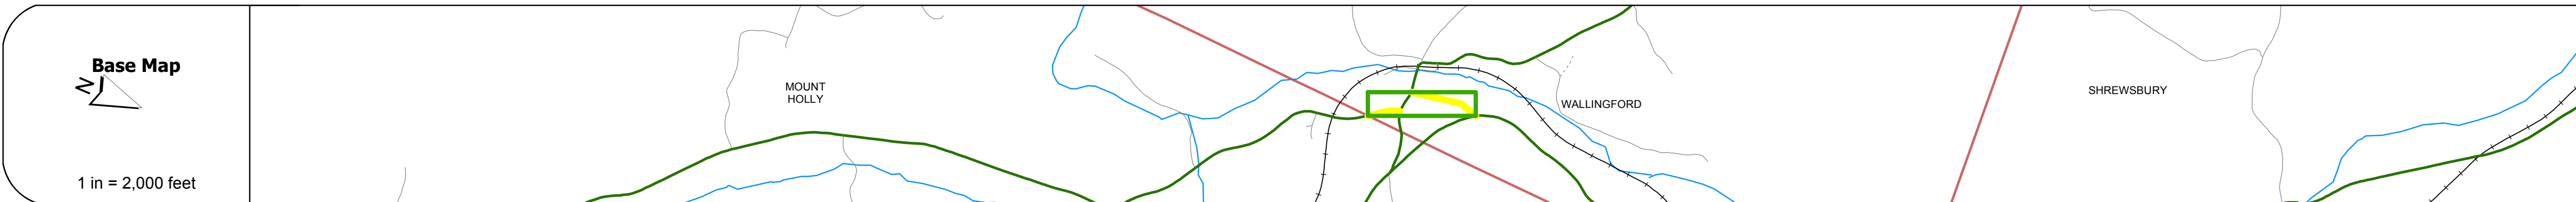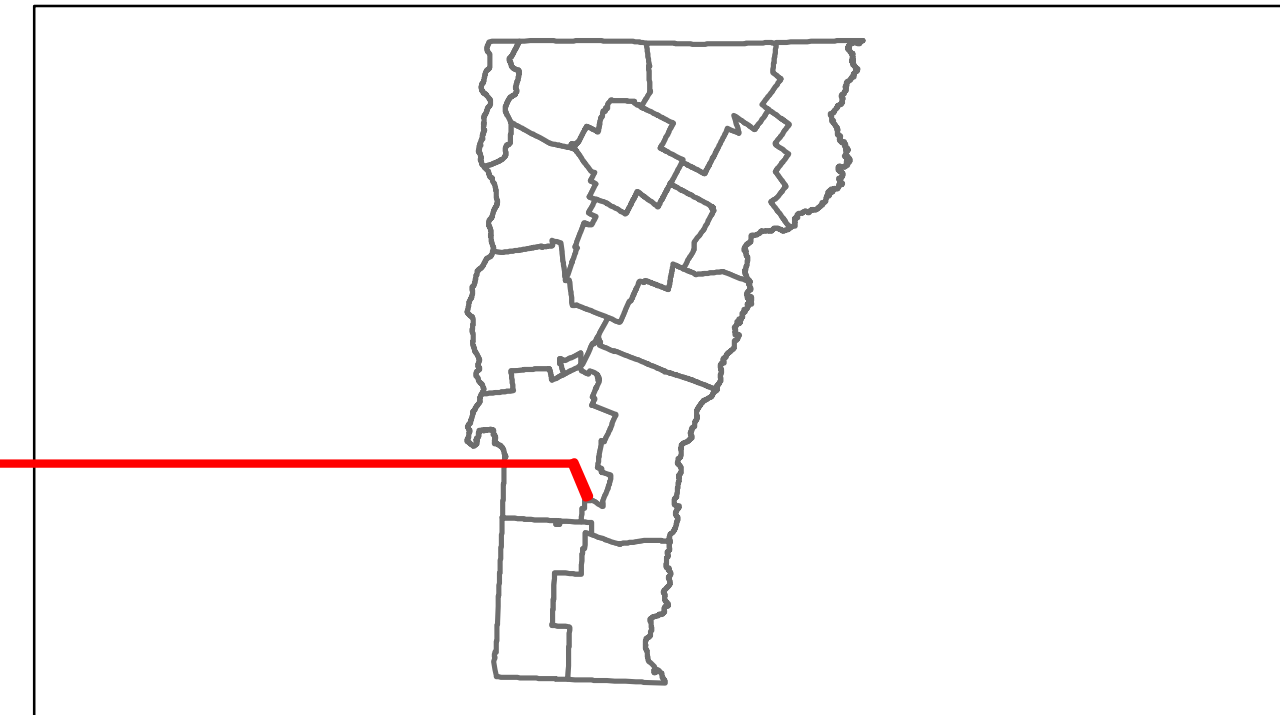

Road Widths	Travellane: 20
Roadway	24
Lane Count	2
Base	18" Gravel
Subbase	

Curves	
---------------	--

Grades	
---------------	--

Historic Projects	<ul style="list-style-type: none"> 1995: STP 9446/113 1985: RS 01320/01 1977: Unknown 1941: ER 7
--------------------------	--

Maintenance Garage	
---------------------------	--

Traffic Counters	845316
-------------------------	--------

Functional Class	7
-------------------------	---

Speed Zone	55, 60
-------------------	--------

AADT Counts	<table border="1"> <tr><td>2012</td><td>940</td><td>1100</td></tr> <tr><td>2011</td><td>930</td><td>1200</td></tr> <tr><td>2010</td><td>910</td><td>1200</td></tr> <tr><td>2009</td><td>1000</td><td>1100</td></tr> <tr><td>2008</td><td>1100</td><td>900</td></tr> </table>	2012	940	1100	2011	930	1200	2010	910	1200	2009	1000	1100	2008	1100	900
2012	940	1100														
2011	930	1200														
2010	910	1200														
2009	1000	1100														
2008	1100	900														

Crash Locations	<table border="1"> <tr><td>2012</td><td></td></tr> <tr><td>2011</td><td></td></tr> <tr><td>2010</td><td></td></tr> <tr><td>2009</td><td>□</td></tr> <tr><td>2008</td><td></td></tr> </table>	2012		2011		2010		2009	□	2008	
2012											
2011											
2010											
2009	□										
2008											

DESCRIPTION BLOCK

Bridge 15:
 Stringer/multi-beam or girder - 1940
 Structure No: 200133001511252
 Length: 180'
 Width: 20.2'
 Facility Carried: VT 00155 ML
 Bridge Type: 2 SPAN ROLLED BEAM
 Features Intersected: MILL RIVER
 Surface: Bituminous
 Maintenance/Ownership: State

Historic Projects Retreatment, Resurface, Unknown, Bituminous Mix, Skippy Mix, Bituminous Seal, Concrete, Gravel, Surface Treated Gravel, Plant Mix, Reclaimed Base and Bituminous Concrete, Concrete	Functional Class 1-19, 6-16 Speed Zones 25, 30, 35, 40, 45, 50, 55, 60, 65	Curves curve left, curve right Grades grade up, grade down	Road Widths (ft) Traffic Counters (counter ID)	AADT (count) Crash Locations Fatal, Injury, Property Damage Only, Unknown Crash Type	Mileage by Functional Class By Sheet 0133 7 - Rural - Major collector 0.412 Total Mileage: 0.412 mi	Mileage by Town By Sheet WALLINGFORD - V155-1125 0.412 of 0.412 Ghost Section - VT-140 (6.259 to 6.173) 0.086 Total Mileage: 0.412 mi	DISTRICT 3	TOWN WALLINGFORD	Date: 11/15/13 1 of 1 TWN mileage: 0.0 to 0.412	ROUTE VT-155 ETE mileage: 9.878 to 10.29
---	---	---	---	---	---	--	----------------------	----------------------------	---	---