






Route Log Progress Chart

DRAFT

Please Note: Errors and Omissions May Exist.
Contact the VTrans Mapping Unit with questions or concerns.

DISTRICT	TOWN	ROUTE
8	MONTGOMERY	VT-242

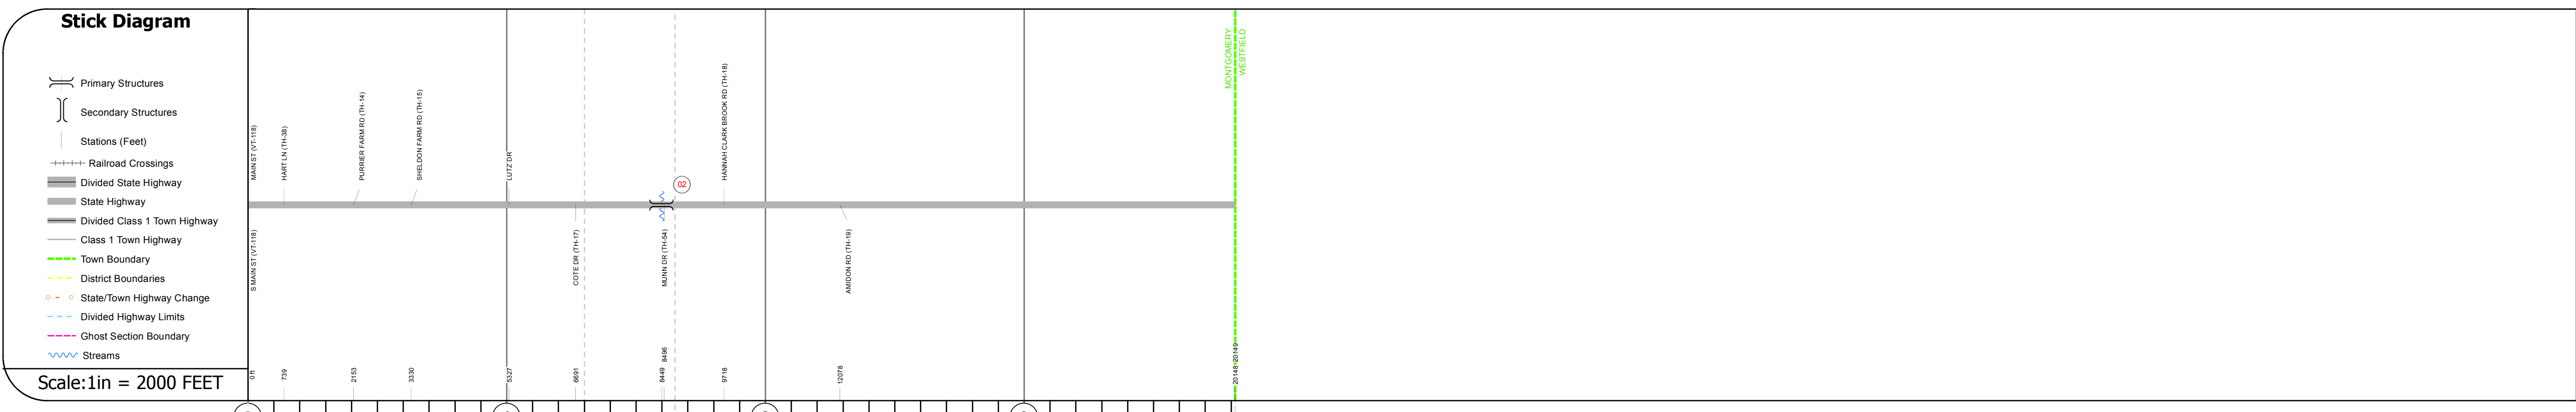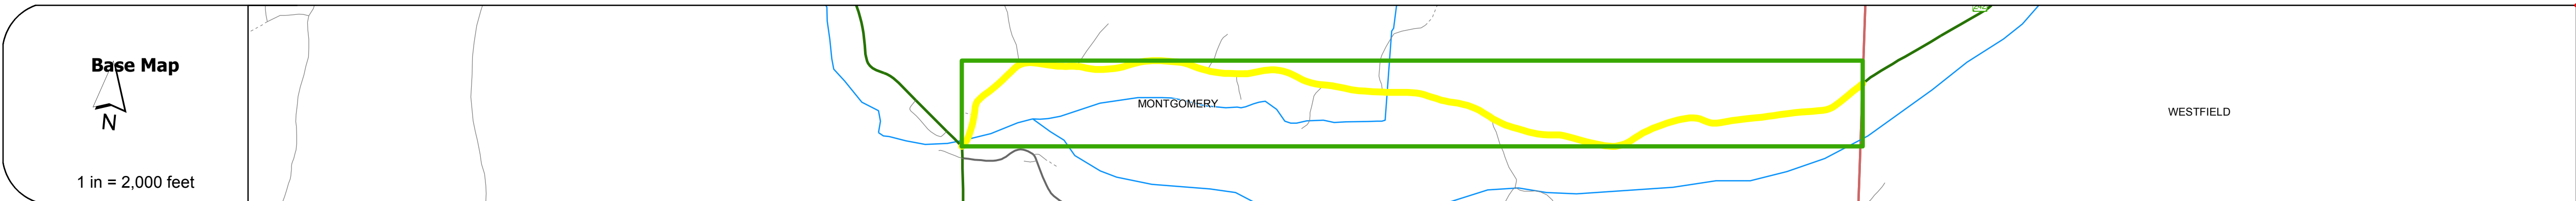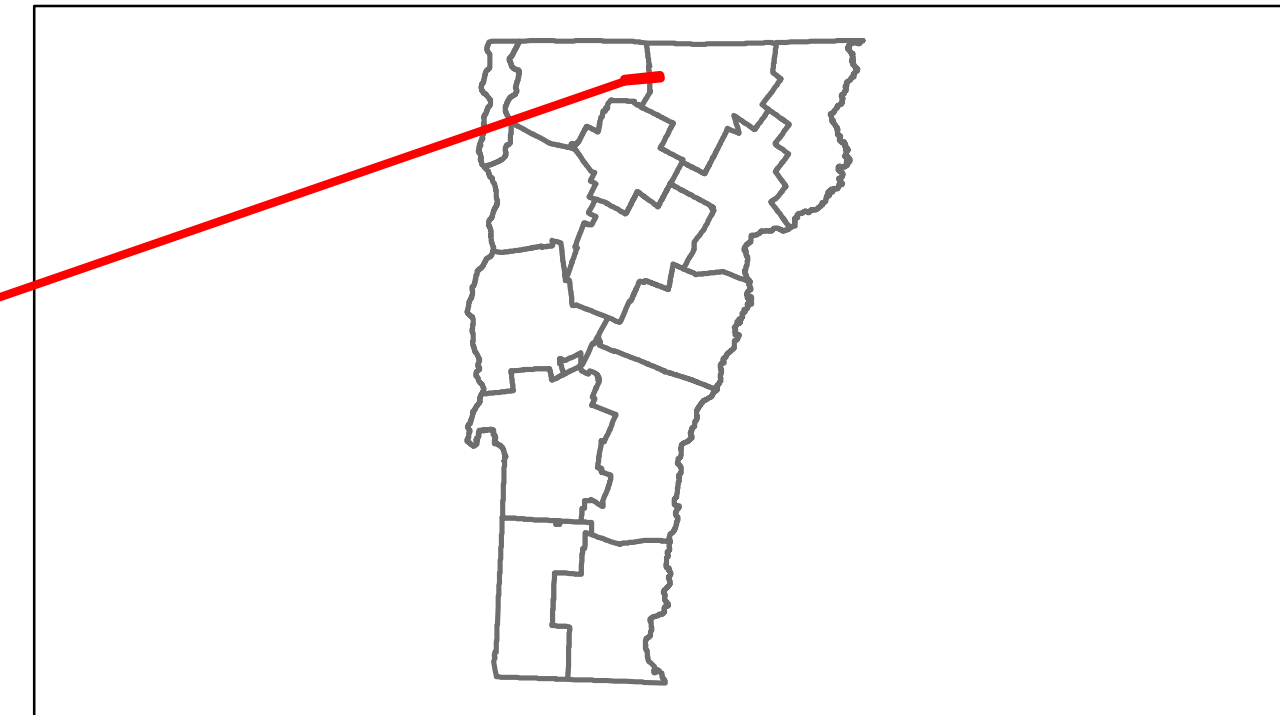


DESCRIPTION BLOCK

Bridge 2:
Slab - 1997
Structure No. 200278000206102
Length: 25'
Width: 34.3'
Facility Carried: VT 00242 ML
Bridge Type: CONCRETE SLAB
Features Intersected: HANNAH CLARK BROOK
Surface: Bituminous
Maintenance/Ownership: State

Road Widths	Travellane	20
Roadway	24	
Lane Count	2	
Base		
Subbase		

Curves	25, 13, 10, 6, 10, 22, 14, 17, 5, 5, 7, 8, 8, 7, 17
---------------	---

Grades	+10.0, +14.0, +9.0, +8.0, +11.0, +3.0A, +5.0, +13.0
---------------	---

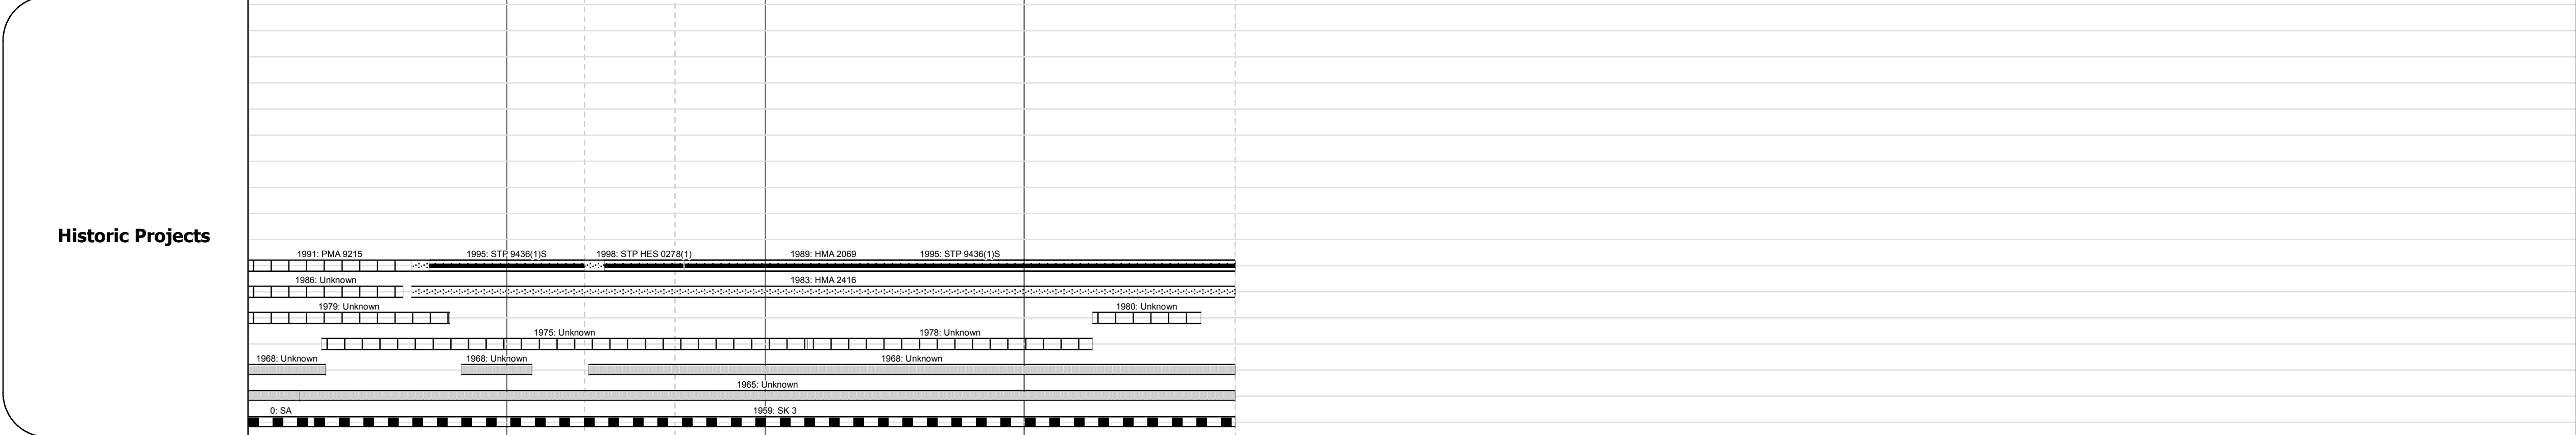

Maintenance Garage	District 8 - Enosburg Garage
---------------------------	------------------------------

Traffic Counters	SPT348, SPT563
-------------------------	----------------

Functional Class	7
-------------------------	---

Speed Zone	30, 40
-------------------	--------

ADT Counts	2012: 1300, 1300, 1300, 1300 2011: 1300, 1300, 1300, 1300 2010: 1300, 1300, 1300, 1300 2009: 1200, 1200, 1200, 1200 2008: 1000, 1000, 1000, 1000
-------------------	--

Crash Locations	2012: 0 2011: 0 2010: 1 (Fatal), 1 (Property Damage Only) 2009: 0 2008: 1 (Unknown Crash Type)
------------------------	--

Historic Projects Retreatment, Resurface, Unknown, Bituminous Mix, Skinny Mix, Bituminous Seal, Bituminous Concrete, Gravel, Surface Treated Gravel, Plant Mix, Reclaimed Base and Bituminous Concrete, Concrete	Functional Class 1, 2, 3, 4, 5, 6, 7, 8, 9, 10, 11, 12, 13, 14, 15, 16, 17, 18, 19	Curves - curve left, - curve right	Road Widths (ft)	Traffic Counters (counter ID)	Crash Locations Fatal, Property Damage Only, Injury, Unknown Crash Type	Mileage by Functional Class By Sheet 0278 7 - Rural - Major collector 3.816	Mileage by Town By Sheet MONTGOMERY - V242-0610 3.816 of 3.816	DISTRICT 8	TOWN MONTGOMERY	Date: 11/16/13	ROUTE VT-242 ETE mileage: 0.0 to 3.816
						Total Mileage: 3.816 mi	Total Mileage: 3.816 mi				