






Route Log Progress Chart

DRAFT

Please Note: Errors and Omissions May Exist.
Contact the VTrans Mapping Unit with questions or concerns.

DISTRICT	TOWN	ROUTE
9	WESTFIELD	VT-242

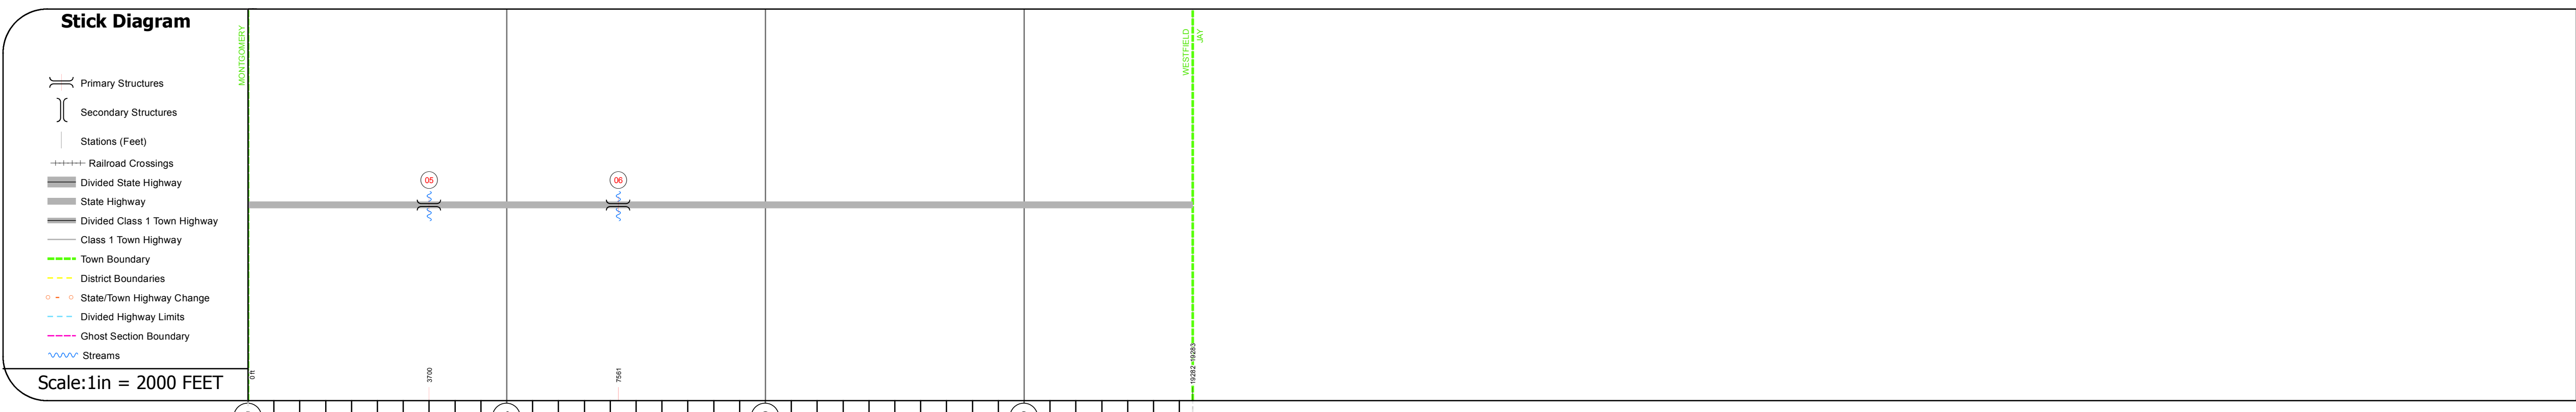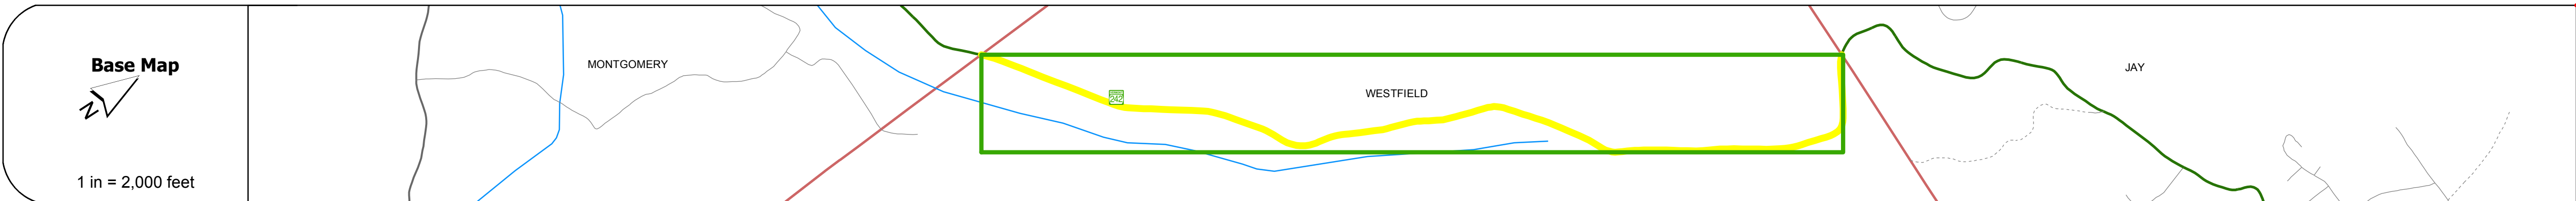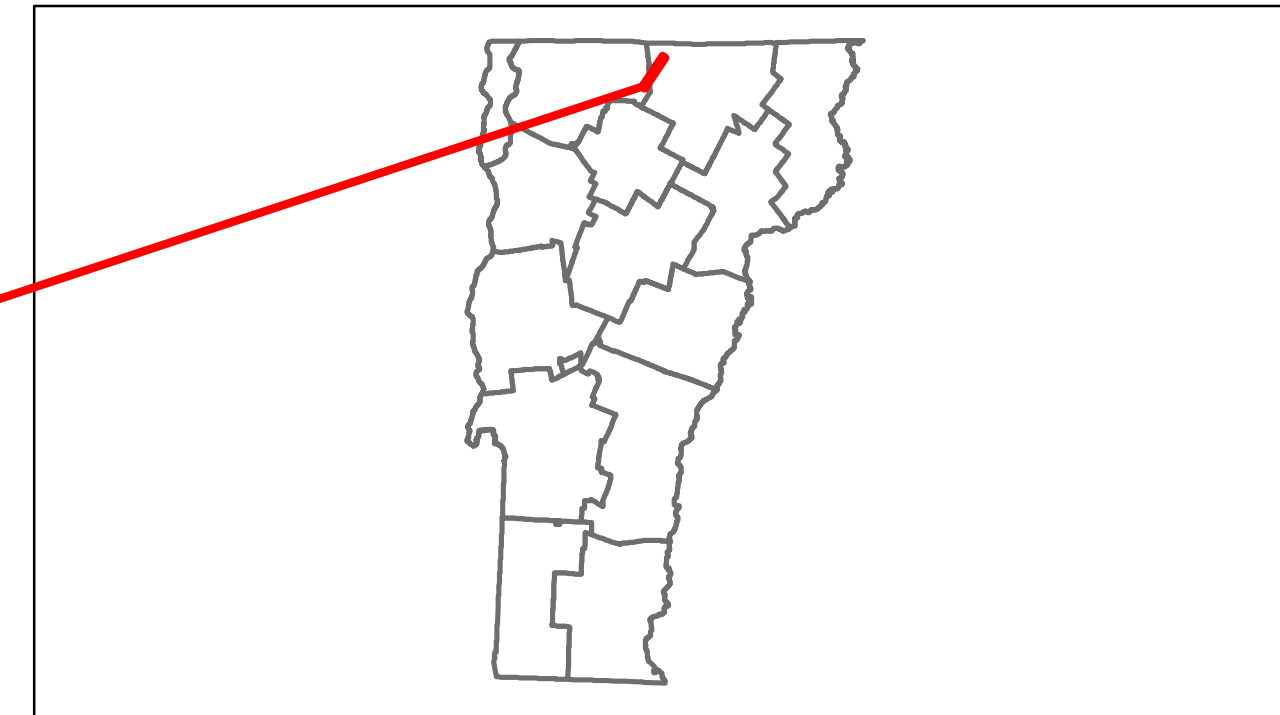


DESCRIPTION BLOCK	
Culvert 5:	Culvert - 1991 Structure No: 300278000510181 Length: 6' Under Clearance: 6.0' Facility Carried: VT242 Bridge Type: MULTI PLATE PIPE Features Intersected: BROOK Maintenance: State
Culvert 6:	Culvert - 1959 Structure No: 301018000610181 Length: 6' Under Clearance: 6.0' Facility Carried: VT242 Bridge Type: ACCOMP Features Intersected: BROOK Maintenance: State

Road Widths	Travellane	Roadway	Lane Count	Base	Subbase
	20	26	2		

Curves	3.5	3.3	6	4.9	7.7	6.4	5.2	9.7	4.3	5	10.6	3.3	6.5	13.5
--------	-----	-----	---	-----	-----	-----	-----	-----	-----	---	------	-----	-----	------

Grades	-4.5A	-6.5A	+6.5A	-8.0	-14.0	-7.0A	-12.0	-6.5	-6.5A	-12A	+6.0	+12A	+6.0	-5.5
--------	-------	-------	-------	------	-------	-------	-------	------	-------	------	------	------	------	------

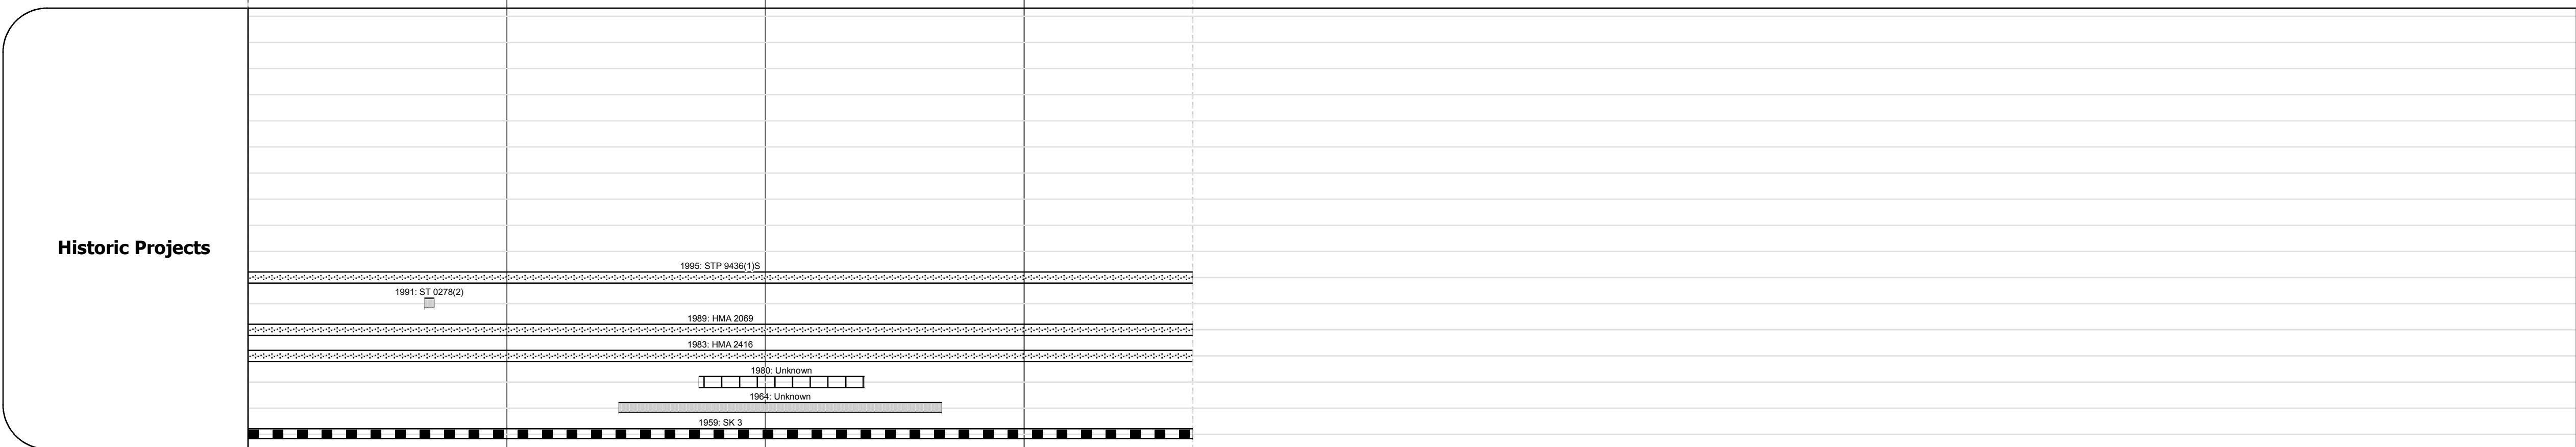

Maintenance Garage	District 8 - Enosburg Garage
--------------------	------------------------------

Traffic Counters	
------------------	--

Functional Class	7
------------------	---

Speed Zone	
------------	--

Year	2012	2011	2010	2009	2008
ADT Counts	1300	1300	1300	1200	1000

Year	2012	2011	2010	2009	2008
Crash Locations					

Historic Projects Retreatment, Resurface, Unknown, Bituminous Mix, Skippy Mix, Bituminous Seal, Bituminous Concrete, Surface Treated Gravel, Plant Mix, Reclaimed Base and Bituminous Concrete, Concrete	Functional Class 1, 2, 6, 7, 8, 11, 12, 14, 16, 17, 19	Curves curve left, curve right	Road Widths (ft)	Grades grade up, grade down	AADT (count)	Crash Locations Fatal, Injury, Property Damage Only, Unknown Crash Type	Mileage by Functional Class By Sheet 0278 7 - Rural - Major collector 3.652 Total Mileage: 3.652 mi	Mileage by Town By Sheet WESTFIELD - V242-1018 3.652 of 3.652 Total Mileage: 3.652 mi	DISTRICT 9	TOWN WESTFIELD	Date: 11/16/13	ROUTE VT-242 ETE mileage: 3.816 to 7.468
										1 of 1 TWN mileage: 0.0 to 3.652	ROUTE VT-242	