

Route Log Progress Chart


DRAFT

Please Note: Errors and Omissions May Exist.


Contact the VTrans Mapping Unit with questions or concerns.

DISTRICT TOWN ROUTE

1 BENNINGTON VT-279

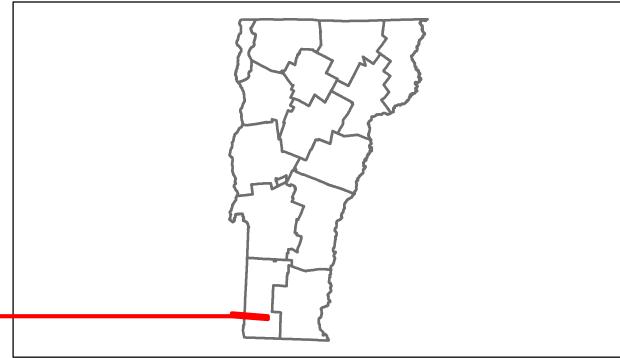

DESCRIPTION BLOCK

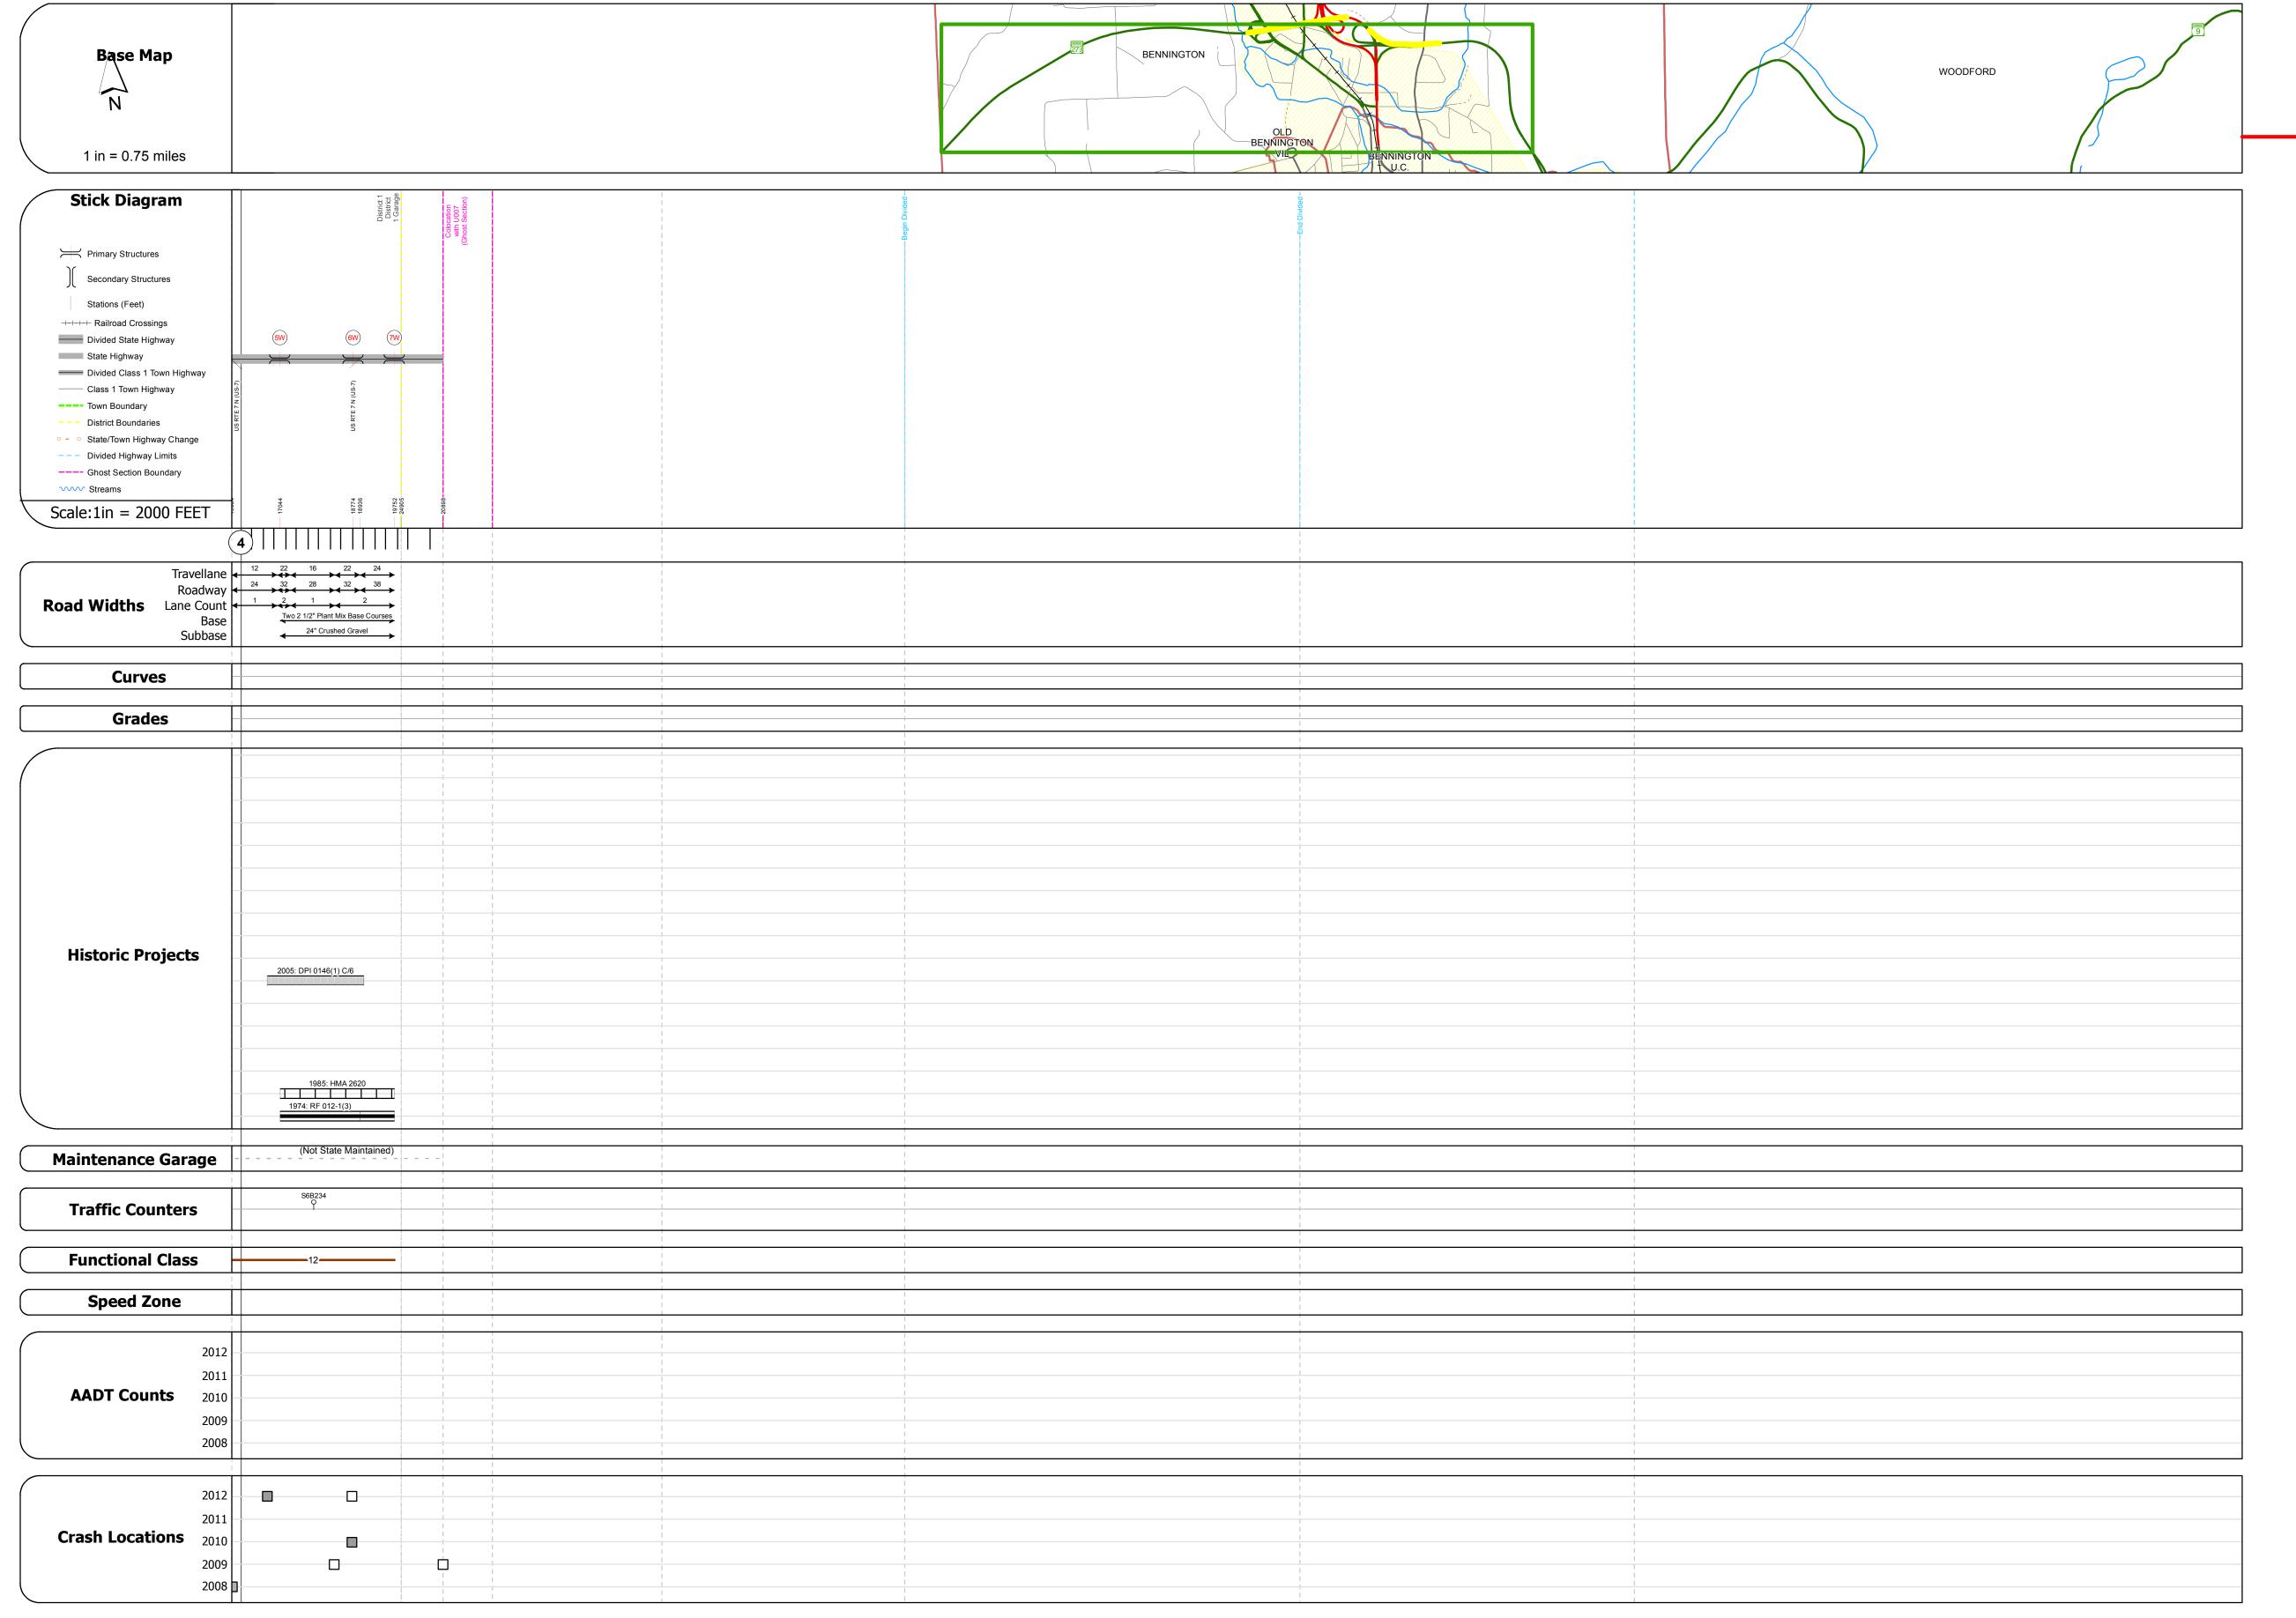

Historic Projects	Functional Class	Curves	Road Widths	AADT	Mileage by Functional Class By Sheet	Mileage by Town By Sheet					
Retreatment Bituminous Gravel	├── + 1 ── ─ 7 ── ─ 12 ── ─ 17	curve left	← (ft)	(count)	12 - Urban - Principal Arterial - Other Freeway 0.729	BENNINGTON - V279-0202W	1.705 of 1.705	DISTRICT	TOWN	Date: 11/16/13	ROUTE
Resurface Concrete Surface Treated Gravel	2 8 — 14 — 19	curve right						District			
Macadam Plant Mix Cold Plans and	6 11 16	Grades	Traffic Counters	Crash Locations							VT-279
Skinny Mix Skinny Mix Bituminous Concrete Cold Plane and Bituminous Concrete Reclaimed Base and Bituminous Concrete	Speed Zones	grade up	(counter ID)	Fatal Property Damage Only				_	DENNINCTON	1 of 1	ETE mileage:
Bituminous Seal Concrete Concrete	SPEED	grade down	Ŷ	Injury Unknown Crash Type				1 1	BENNINGTON	TWN mileage:	3.012 to 4.717
Concrete	25 30 35 40 45 50 55 60 65				Total Mileage: 1.705 mi		Total Mileage: 1.705 mi			3.958 to 3.958	