





# Route Log Progress Chart

**DRAFT**

Please Note: Errors and Omissions May Exist.  
Contact the VTrans Mapping Unit with questions or concerns.

DISTRICT	TOWN	ROUTE
3	WEST RUTLAND	BUS-4

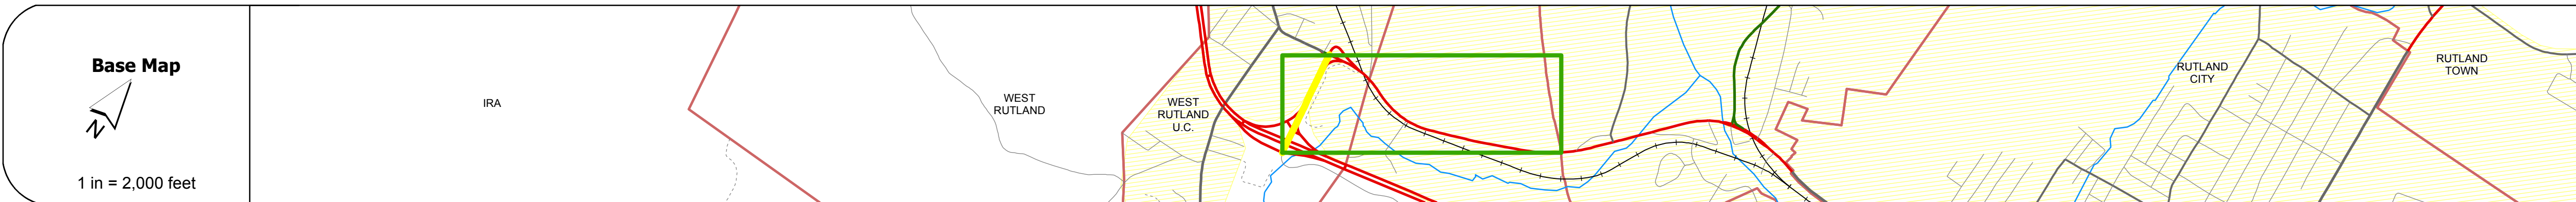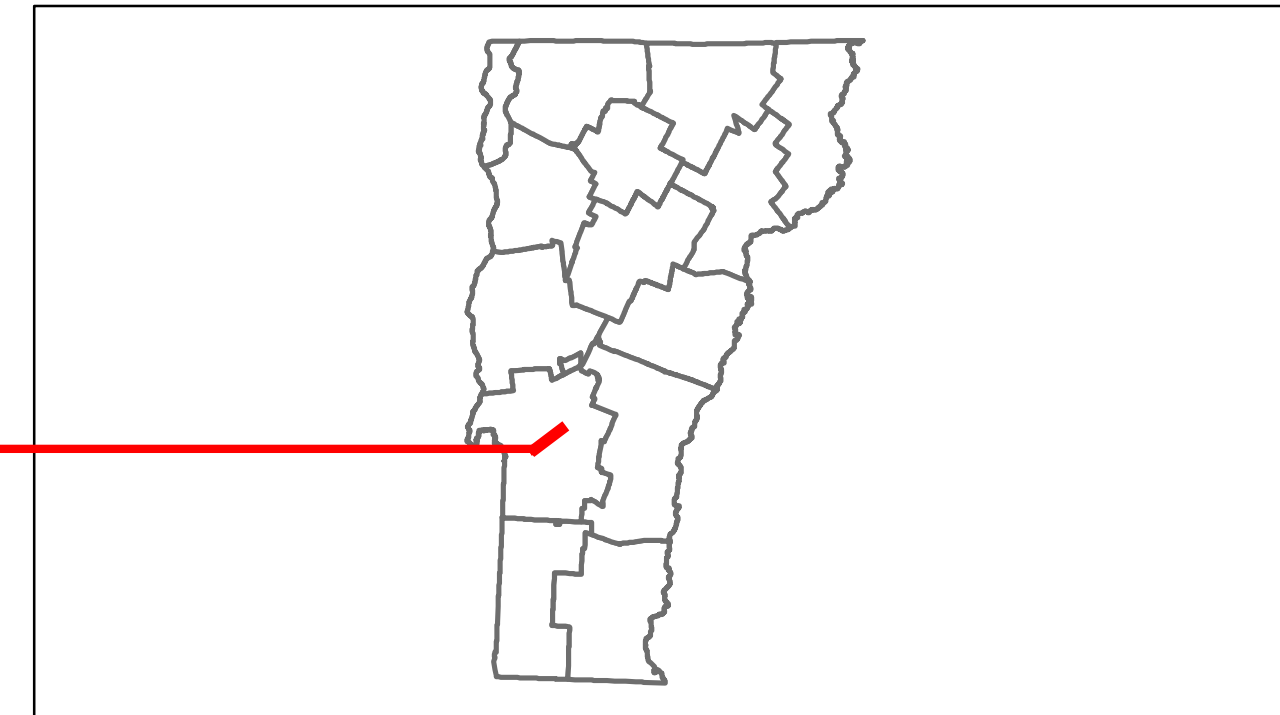

**Stick Diagram**

- Town Boundary
- Village/UC Boundaries
- District Boundaries
- State/Town Highway Change
- Divided Highway Limits
- Ghost Section Boundary
- FAU Limits
- Streams
- Town Center
- Primary Structures
- Secondary Structures
- Stations (Feet)
- Railroad Crossings
- Divided State Highway
- State Highway
- Divided Class 1 Town Highway
- Class 1 Town Highway

Scale: 1 INCH = 2000 FEET



**Road Widths**

Travellane	24'
Roadway	38'
Lane Count	Two 1 1/2' C/ St. P.M.
Base	24" Crushed Rock
Subbase	24" Crushed Rock

**Curves**

Curve Data	
------------	--

**Grades**

Grade Data	
------------	--

**Historic Projects**

Project Name	Year	Notes
1990 M 3400(7)S		
1988 APO 020-(10)		

**Maintenance Garage**

Garage Location	(Not State Maintained)
-----------------	------------------------

**Traffic Counters**

Counter ID	Location
------------	----------

**Functional Class**

Class	2	12
-------	---	----

**Speed Zone**

Speed Limit	
-------------	--

**AADT Counts**

Year	2012	
Year	2011	
Year	2010	
Year	2009	
Year	2008	

**Crash Locations**

Year	2012	
Year	2011	
Year	2010	
Year	2009	
Year	2008	

**DESCRIPTION BLOCK**

**Bridge B4-1A:**  
 Stringer/multi-beam or girder - 1986  
 Structure No. 200020016E11282  
 Length: 166'  
 Height: 0.0'  
 Weight Limit: 0  
 Facility Carried: US 00004 ML  
 Bridge Type: 3SP CONT WELDED GIR  
 Features Intersected: US 4 OVER BR US 4

<p><b>Historic Projects</b></p> <ul style="list-style-type: none"> <li>Retreatment</li> <li>Resurface</li> <li>Unknown</li> <li>Bituminous Mix</li> <li>Skimny Mix</li> <li>Bituminous Seal</li> <li>Bituminous Concrete</li> <li>Gravel</li> <li>Surface Treated Gravel</li> <li>Plant Mix</li> <li>Reclaimed Base and Bituminous Concrete</li> </ul>	<p><b>Functional Class</b></p> <ul style="list-style-type: none"> <li>1</li> <li>2</li> <li>6</li> <li>7</li> <li>8</li> <li>11</li> <li>12</li> <li>14</li> <li>16</li> <li>17</li> <li>19</li> </ul> <p><b>Speed Zones</b></p> <ul style="list-style-type: none"> <li>25</li> <li>30</li> <li>35</li> <li>40</li> <li>45</li> <li>50</li> <li>55</li> <li>60</li> <li>65</li> </ul>	<p><b>Curves</b></p> <ul style="list-style-type: none"> <li>Left</li> <li>Right</li> </ul> <p><b>Grades</b></p> <ul style="list-style-type: none"> <li>grade up</li> <li>grade down</li> </ul>	<p><b>Road Widths</b></p> <p>(ft)</p>	<p><b>Traffic Counters</b></p> <p>(counter ID)</p>	<p><b>AADT</b></p> <p>(count)</p>	<p><b>Crash Locations</b></p> <ul style="list-style-type: none"> <li>Fatal</li> <li>Injury</li> <li>Property Damage Only</li> <li>Unknown Crash Type</li> </ul>	<p><b>Mileage by Functional Class By Sheet</b></p> <table border="1"> <tr> <td>120-1 2 - Rural - Principal Arterial</td> <td>0.244</td> </tr> <tr> <td>120-1 12 - Urban - Principal Arterial - Other Freeway</td> <td>0.181</td> </tr> <tr> <td><b>Total Mileage:</b></td> <td><b>0.425 mi</b></td> </tr> </table>	120-1 2 - Rural - Principal Arterial	0.244	120-1 12 - Urban - Principal Arterial - Other Freeway	0.181	<b>Total Mileage:</b>	<b>0.425 mi</b>	<p><b>Mileage by Town By Sheet</b></p> <table border="1"> <tr> <td>WEST RUTLAND - 8004-1128W</td> <td>0.425 of 0.425</td> </tr> <tr> <td><b>Total Mileage:</b></td> <td><b>0.425 mi</b></td> </tr> </table>	WEST RUTLAND - 8004-1128W	0.425 of 0.425	<b>Total Mileage:</b>	<b>0.425 mi</b>	<p><b>DISTRICT</b></p> <p>3</p>	<p><b>TOWN</b></p> <p>WEST RUTLAND</p>	<p><b>Date:</b> 05/21/14</p>	<p><b>ROUTE</b></p> <p>BUS-4</p> <p>ETE mileage: 0.0 to 0.425</p>
120-1 2 - Rural - Principal Arterial	0.244																					
120-1 12 - Urban - Principal Arterial - Other Freeway	0.181																					
<b>Total Mileage:</b>	<b>0.425 mi</b>																					
WEST RUTLAND - 8004-1128W	0.425 of 0.425																					
<b>Total Mileage:</b>	<b>0.425 mi</b>																					