




Route Log Progress Chart


DRAFT
Please Note: Errors and Omissions May Exist.
Contact the VTrans Mapping Unit with questions or concerns.

DISTRICT	TOWN	ROUTE
	ETE	I-91

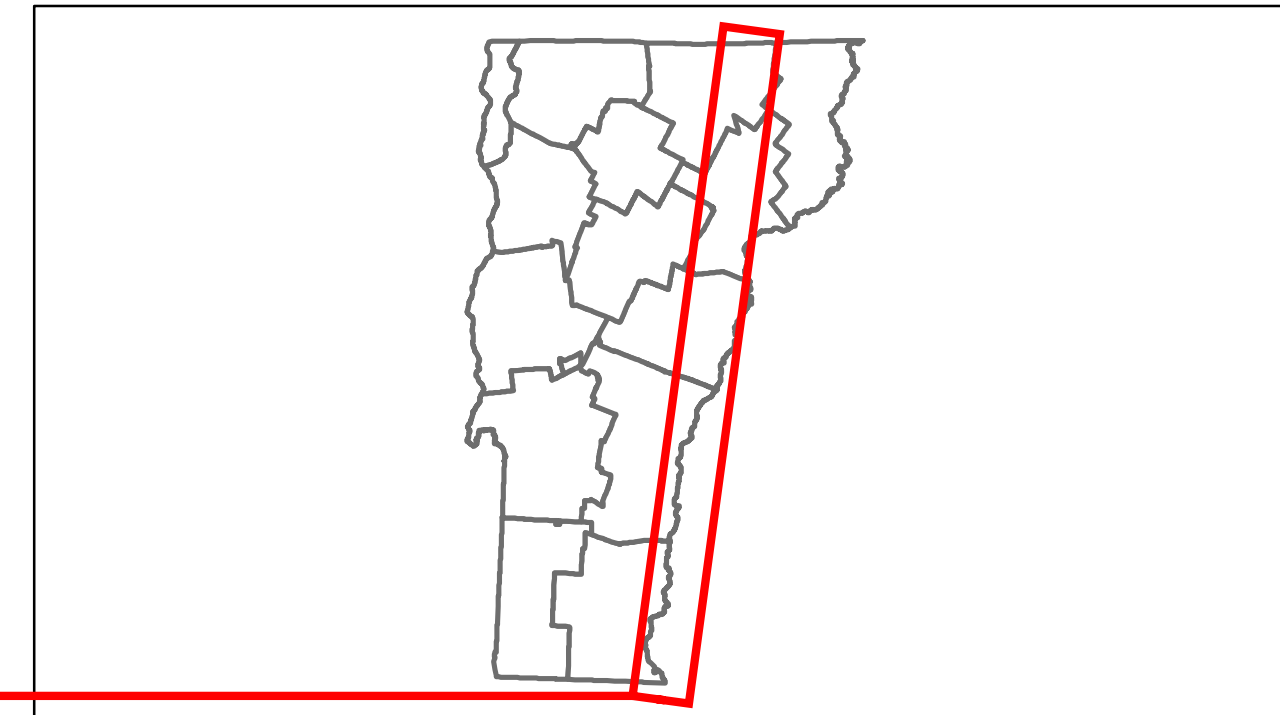

Base Map

1 in = 7 miles

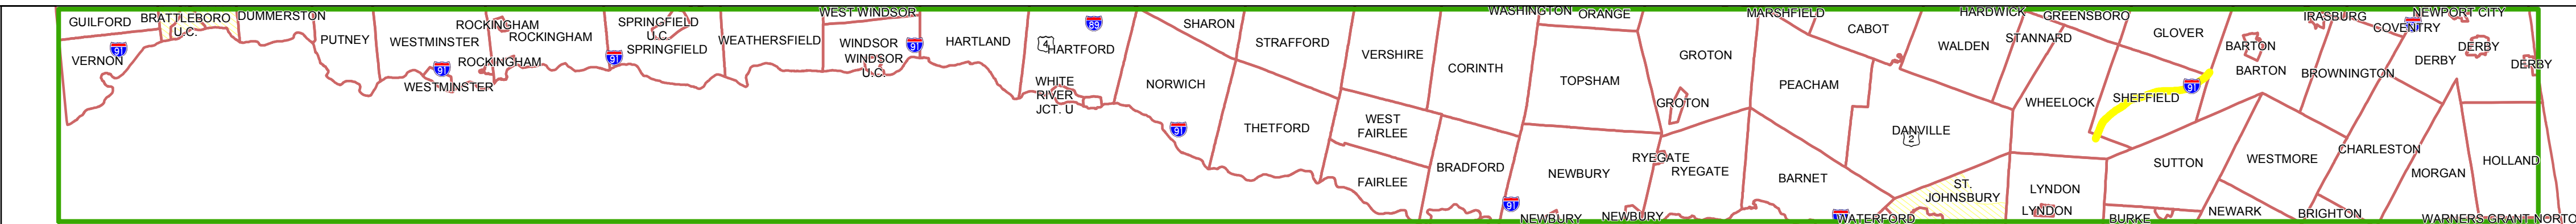

Stick Diagram

- Town Boundary
- Village/UC Boundaries
- District Boundaries
- State/Town Highway Change
- Divided Highway Limits
- Ghost Section Boundary
- FAU Limits
- Streams
- Town Center
- Primary Structures
- Secondary Structures
- Stations (Feet)
- Railroad Crossings
- Divided State Highway
- State Highway
- Divided Class 1 Town Highway
- Class 1 Town Highway

Scale: 1 INCH = 2000 FEET



DESCRIPTION BLOCK

Culvert 98-3S:
Culvert - 1973
Structure No. 300091983S03121
Length: 6'
Under Clearance: 7.0'
Facility Carried: I91
Bridge Type: CGMPP
Features Intersected: BROOK
Maintenance: State

Bridge 99S:
Stringer/multi-beam or girder - 1972
Structure No. 200091099S03122
Length: 137'
Width: 39.2'
Under Clearance: 13.75'
Facility Carried: 1 00091 ML
Bridge Type: 3 SP CONT ROLLED BM
Features Intersected: 1 91SB OVER TH NO 1
Surface: Bituminous
Maintenance/Ownership: State

Culvert 101-S:
Culvert - 1973
Structure No. 300091101S03121
Length: 18'
Under Clearance: 16.5'
Facility Carried: I91
Bridge Type: CGMPP
Features Intersected: TOWN ROAD 12
Maintenance: State

Culvert 1012S:
Culvert - 1973
Structure No. 3000911012S03121
Length: 7'
Under Clearance: 7.58'
Facility Carried: I91
Bridge Type: CGMPP
Features Intersected: BROOK
Maintenance: State

Road Widths	Travellane	24
Roadway		38
Lane Count		2
Base		Two 2 1/2" Plant Mix Base Courses
Subbase		24" Crushed Rock
Curves		
Grades	+4.3	+5
		+4
		+4
		4.2
Historic Projects		2010: IM SURF: 18'
		1997: IM 091-3(9)
		1979: I 91-3(38) Stage II
		1973: I 91-3(10) C2
		1973: I 91-3(10) C3
		1973: I 91-3(10) C4
		1973: I 91-3(10) C5
Maintenance Garage		District 7 - Lyndon Garage
		District 9 - Barton Garage
Traffic Counters		
Functional Class		
Speed Zone		
AADT Counts	2012	
	2011	
	2010	
	2009	
	2008	
Crash Locations	2012	
	2011	
	2010	
	2009	
	2008	

<p>Historic Projects</p> <ul style="list-style-type: none"> Retreatment Resurface Unknown Bituminous Mix Skimny Mix Bituminous Seal Concrete Gravel Surface Treated Gravel Plant Mix Reclaimed Base and Bituminous Concrete 	<p>Functional Class</p> <ul style="list-style-type: none"> 1 2 6 7 8 11 12 14 17 19 <p>Speed Zones</p> <ul style="list-style-type: none"> 25 30 35 40 45 50 55 60 65 	<p>Curves</p> <ul style="list-style-type: none"> Left Right <p>Grades</p> <ul style="list-style-type: none"> grade up grade down 	<p>Road Widths</p> <p>(ft)</p>	<p>Traffic Counters</p> <p>(counter ID)</p>	<p>AADT</p> <p>(count)</p>	<p>Crash Locations</p> <ul style="list-style-type: none"> Fatal Injury Property Damage Only Unknown Crash Type 	<p>Mileage by Functional Class By Sheet</p> <p>91-3 1 - Rural - Principal Arterial - Interstate 9.000</p> <p>Total Mileage: 9.000 mi</p>	<p>Mileage by Town By Sheet</p> <p>ETE - I091-0000S 9.0 of 177.432</p> <p>Total Mileage: 9.0 mi</p>	<p>DISTRICT</p> <p>ETE</p>	<p>TOWN</p> <p>ETE</p>	<p>Date: 05/21/14</p> <p>17 of 20</p> <p>TWN mileage: 144.0 to 153.0</p>	<p>ROUTE</p> <p>I-91</p> <p>ETE mileage: 144.0 to 153.0</p>
---	---	--	---------------------------------------	--	-----------------------------------	---	--	---	-----------------------------------	-------------------------------	---	---