




Route Log Progress Chart

DRAFT


Please Note: Errors and Omissions May Exist.
Contact the VTrans Mapping Unit with questions or concerns.

DISTRICT	TOWN	ROUTE
	ETE	I-91

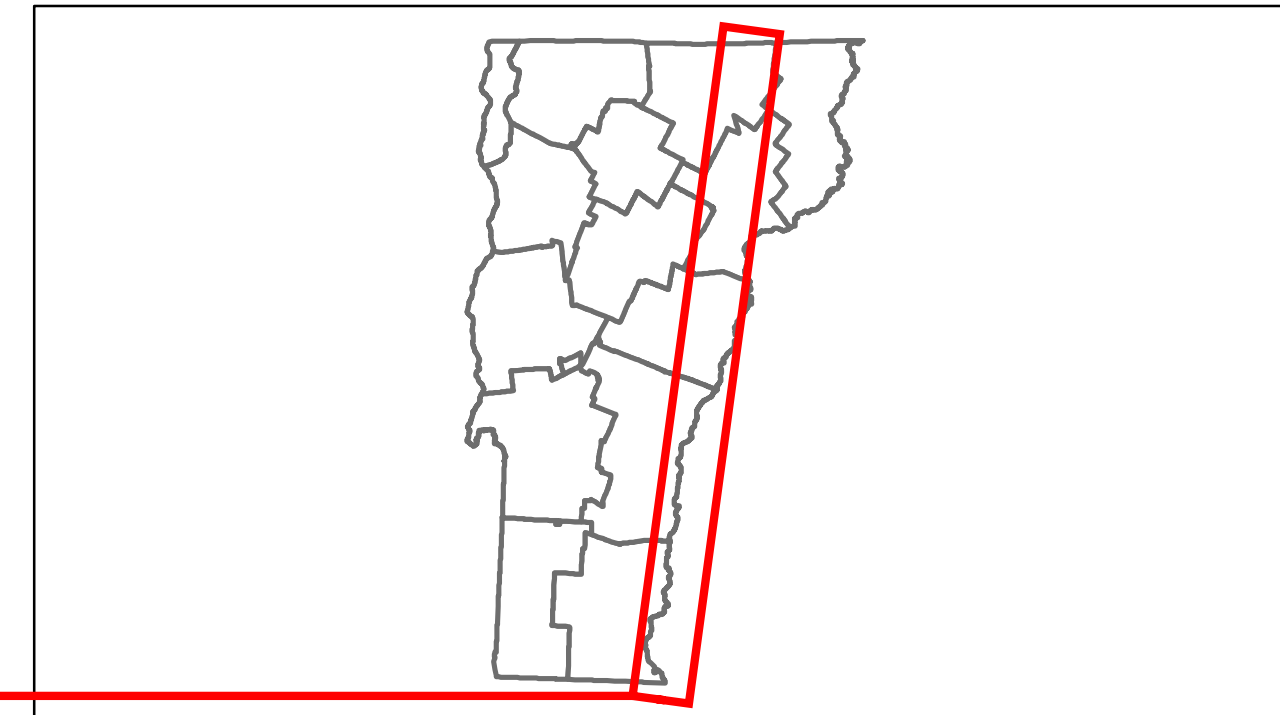

Base Map

1 in = 7 miles

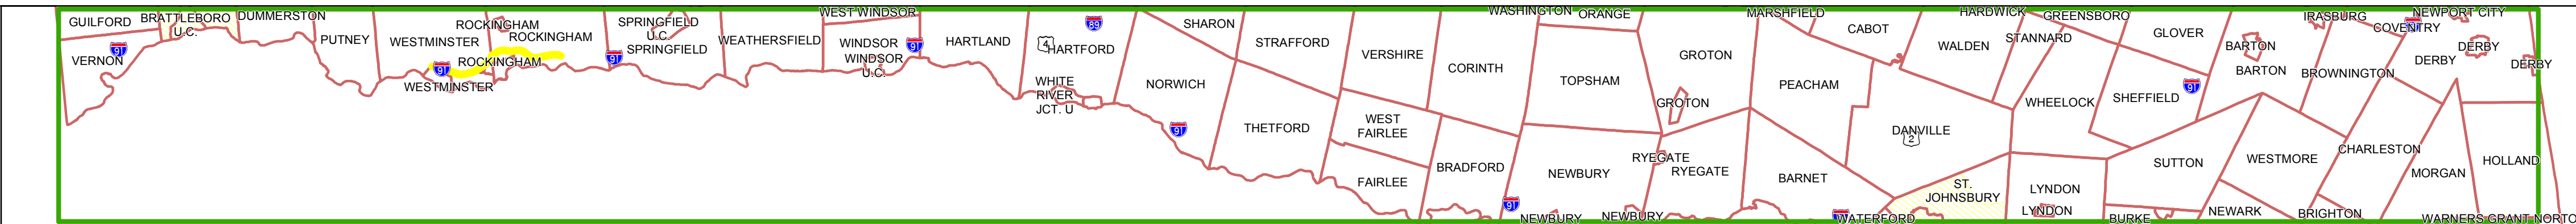

Stick Diagram

- Town Boundary
- Village/UC Boundaries
- District Boundaries
- State/Town Highway Change
- Divided Highway Limits
- Ghost Section Boundary
- FAU Limits
- Streams
- Town Center
- Primary Structures
- Secondary Structures
- Stations (Feet)
- Railroad Crossings
- Divided State Highway
- State Highway
- Divided Class 1 Town Highway
- Class 1 Town Highway

Scale: 1 INCH = 2000 FEET



DESCRIPTION BLOCK

Bridge 20S:
Stringer/multi-beam or girder - 1963
Structure No. 200091020S13202
Length: 163'
Width: 30.0'
Under Clearance: 15.5'
Facility Carried: I 00091 ML
Bridge Type: 3 SPAN ROLLED BEAM
Features Intersected: I 91 OVER WSTMSTER SH
Surface: Bituminous
Maintenance/Ownership: State

Bridge 21S:
Stringer/multi-beam or girder - 1963
Structure No. 200091021S13202
Length: 542'
Width: 30.0'
Under Clearance: 19.25'
Facility Carried: I 00091 ML
Bridge Type: 8 SPAN ROLLED BEAM
Features Intersected: I 91 OVER TH 1 SAXTON
Surface: Bituminous
Maintenance/Ownership: State

Bridge 22S:
Stringer/multi-beam or girder - 1963
Structure No. 200091022S13142
Length: 84'
Width: 38.0'
Under Clearance: 13.33'
Facility Carried: I 00091 ML
Bridge Type: ROLLED BEAM
Features Intersected: I 91 OVER TH NO 46
Surface: Bituminous
Maintenance/Ownership: State

Bridge 23S:
Stringer/multi-beam or girder - 1963
Structure No. 200091023S13142
Length: 157'
Width: 42.0'
Under Clearance: 14.0'
Facility Carried: I 00091 ML
Bridge Type: 3 SPAN ROLLED BEAM
Features Intersected: I 91 OVER VT 103
Surface: Bituminous
Maintenance/Ownership: State

Bridge 24S:
Truss - deck - 1965
Structure No. 200091024S13142
Length: 851'
Width: 30.0'
Under Clearance: 100.0'
Facility Carried: I 00091 ML
Bridge Type: 4 SPAN STL DK TRUSS
Features Intersected: I 91 OVER GM RR WLMR
Surface: Bituminous
Maintenance/Ownership: State

Travellane	24
Roadway	38
Lane Count	2
Base	Two 2 1/2" Pen. Mac. Cr. St. Base Courses
Subbase	24" Crushed Rock

Curves	
--------	--

Grades	+2.6, +3.2, -3.3, -4, -3.2, +5, +5, -3.7, -5, +4, -5, +6
--------	--

Historic Projects	<p>2004: AC IM 081-1(39)</p> <p>1990: IR DECK(27)</p> <p>2001: IM 091-1(28)</p> <p>1972: I 91-1(39)</p> <p>1977: IR 91-1(2)</p> <p>1963: I 91-1(17) C1</p> <p>1963: I 91-1(17) C2</p> <p>1963: I 91-1(15) C4</p> <p>1963: I 91-1(15) C2</p> <p>1963: I 91-1(15) C3</p> <p>1963: I 91-1(15) C4</p> <p>1963: I 91-1(15) C5</p> <p>1965: I 91-1(15) C5</p>
-------------------	---

Maintenance Garage	District 2 - Rockingham Garage
--------------------	--------------------------------

Traffic Counters	904257
------------------	--------

Functional Class	
------------------	--

Speed Zone	
------------	--

AADT Counts	2012, 2011, 2010, 2009, 2008
-------------	------------------------------

Crash Locations	2012, 2011, 2010, 2009, 2008
-----------------	------------------------------

<p>Historic Projects</p> <ul style="list-style-type: none"> Retreatment Resurface Unknown Bituminous Mix Skimny Mix Bituminous Seal Concrete Gravel Surface Treated Gravel Plant Mix Reclaimed Base and Bituminous Concrete 	<p>Functional Class</p> <ul style="list-style-type: none"> 1 2 6 7 8 11 12 14 16 17 19 <p>Speed Zones</p> <p>25, 30, 35, 40, 45, 50, 55, 60, 65</p>	<p>Curves</p> <ul style="list-style-type: none"> Left Right <p>Grades</p> <ul style="list-style-type: none"> grade up grade down 	<p>Road Widths</p> <p>(ft)</p>	<p>Traffic Counters</p> <p>(counter ID)</p>	<p>AADT</p> <p>(count)</p>	<p>Crash Locations</p> <ul style="list-style-type: none"> Fatal Injury Property Damage Only Unknown Crash Type 	<p>Mileage by Functional Class By Sheet</p> <p>91-1 1 - Rural - Principal Arterial - Interstate 9.000</p> <p>Total Mileage: 9.000 mi</p>	<p>Mileage by Town By Sheet</p> <p>ETE - I091-0000S 9.0 of 177.432</p> <p>Total Mileage: 9.0 mi</p>	<p>DISTRICT</p>	<p>TOWN</p> <p>ETE</p>	<p>Date: 05/21/14</p> <p>4 of 20</p> <p>TWN mileage: 27.0 to 36.0</p>	<p>ROUTE</p> <p>I-91</p> <p>ETE mileage: 27.0 to 36.0</p>
---	--	--	---------------------------------------	--	-----------------------------------	---	--	---	------------------------	-------------------------------	--	---