




Route Log Progress Chart

DRAFT


Please Note: Errors and Omissions May Exist.
Contact the VTrans Mapping Unit with questions or concerns.

DISTRICT	TOWN	ROUTE
	ETE	I-91

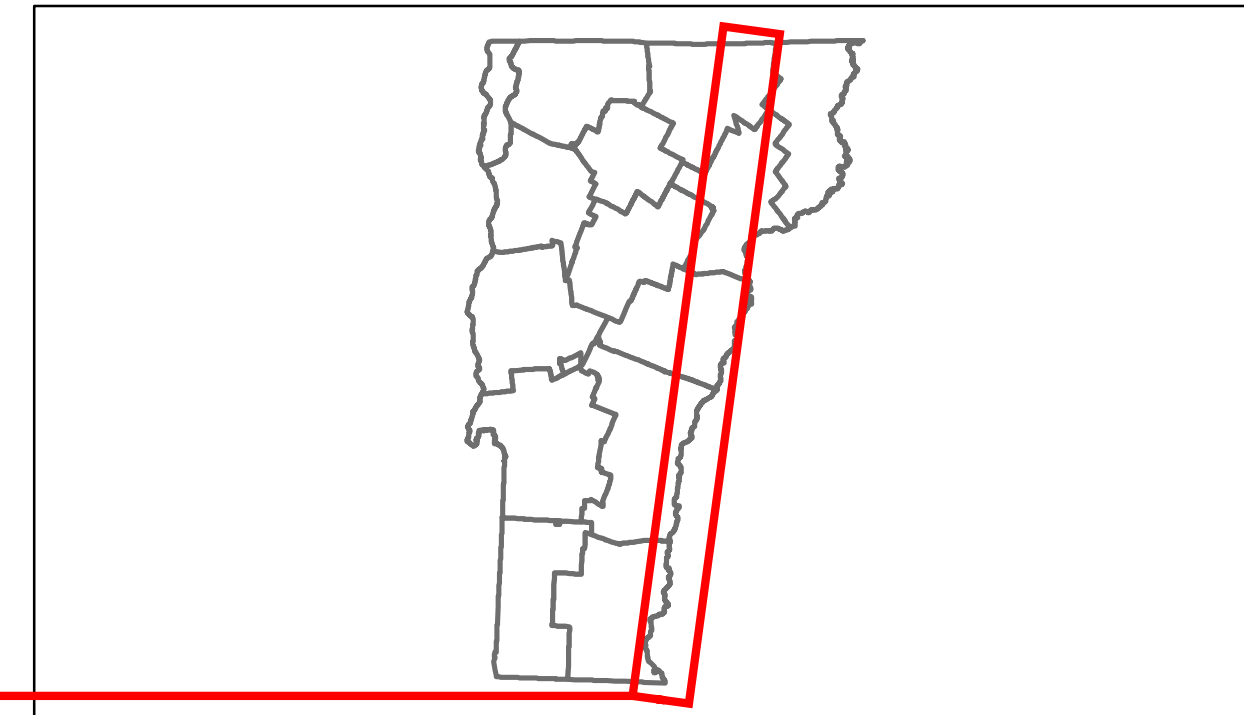

Base Map

1 in = 7 miles

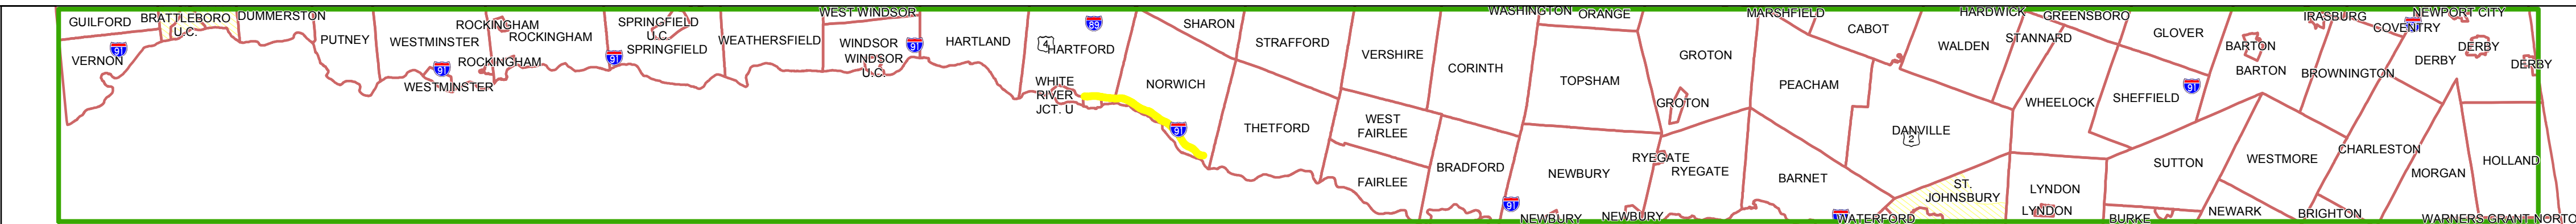

Stick Diagram

- Town Boundary
- Village/UC Boundaries
- District Boundaries
- State/Town Highway Change
- Divided Highway Limits
- Ghost Section Boundary
- FAU Limits
- Streams
- Town Center
- Primary Structures
- Secondary Structures
- Stations (Feet)
- Railroad Crossings
- Divided State Highway
- State Highway
- Divided Class 1 Town Highway
- Class 1 Town Highway

Scale: 1 INCH = 2000 FEET



	72	73	74	75	76	77	78	79	80	81
Road Widths										
Travellane										
Roadway										
Lane Count										
Base										
Subbase										
Curves										
Grades	-3.5	+4	-3.2		+3		-5	+4.1	+5	-5
Historic Projects			2012: IM 091-150				1968: IM 091-2(11)			
Maintenance Garage			District 4 - White River Garage				District 4 - Thetford Garage			
Traffic Counters										
Functional Class										
Speed Zone										
AADT Counts										
2012										
2011										
2010										
2009										
2008										
Crash Locations										
2012										
2011										
2010										
2009										
2008										

DESCRIPTION BLOCK

Bridge 45S:
Stringer/multi-beam or girder - 1967
Structure No. 200091045S14082
Length: 157'
Width: 37.3'
Under Clearance: 15.17'
Facility Carried: I 00091 ML
Bridge Type: 3 SP CONT ROLLED BM
Features Intersected: I 91 OVER WILDER SH
Surface: Bituminous
Maintenance/Ownership: State

Bridge 46:
Stringer/multi-beam or girder - 1967
Structure No. 2014060D4614081
Length: 214'
Height: 0.0'
Weight Limit: 0
Facility Carried: TR 00033
Bridge Type: 2 SP WELDED PL GIR
Features Intersected: I 91 UNDER TH NO 33
Maintenance/Ownership: State

Bridge 47S:
Stringer/multi-beam or girder - 1967
Structure No. 200091047S14082
Length: 197'
Width: 37.3'
Under Clearance: 13.92'
Facility Carried: I 00091 ML
Bridge Type: 3 SP CONT PLATE GIR
Features Intersected: I 91 OVER US 5 + BROOK
Surface: Bituminous
Maintenance/Ownership: State

Culvert 47-2:
Culvert - 1968
Structure No. 20009147-214112
Length: 24'
Facility Carried: I 00091 ML
Bridge Type: CONC ARCH CULVERT
Features Intersected: BLOODY BROOK
Maintenance/Ownership: State

Bridge 48S:
Stringer/multi-beam or girder - 1968
Structure No. 200091048S14112
Length: 225'
Width: 42.0'
Under Clearance: 14.5'
Facility Carried: I 00091 ML
Bridge Type: 3 SP CONT PLATE GIR
Features Intersected: I 91 OVER VT 10A
Surface: Bituminous
Maintenance/Ownership: State

Bridge 49S:
Stringer/multi-beam or girder - 1968
Structure No. 200091049S14112
Length: 139'
Width: 37.3'
Under Clearance: 14.0'
Facility Carried: I 00091 ML
Bridge Type: WELDED PLATE GIRDER
Features Intersected: I 91 OVER US 5
Surface: Bituminous
Maintenance/Ownership: State

Culvert 49-3S:
Culvert - 1971
Structure No. 300091493S14111
Length: 6'
Under Clearance: 6.5'
Facility Carried: I 91
Bridge Type: MULTIPLATE PIPE
Features Intersected: BROOK
Maintenance: State

Culvert 50S:
Culvert - 1970
Structure No. 200091050S14112
Length: 21'
Under Clearance: 14.0'
Facility Carried: I 00091 ML
Bridge Type: REF CONC BOX
Features Intersected: I 91 OVER TH NO 24
Maintenance/Ownership: State

Culvert 50-2S:
Culvert - 1971
Structure No. 300091502S14111
Length: 9'
Under Clearance: 10.0'
Facility Carried: I 91
Bridge Type: CGMPP
Features Intersected: BROOK
Maintenance: State

Bridge 51S:
Stringer/multi-beam or girder - 1970
Structure No. 200091051S14112
Length: 250'
Width: 39.4'
Under Clearance: 15.75'
Facility Carried: I 00091 ML
Bridge Type: 2 SP WELDED PL GDR
Features Intersected: I 91 OVER TH 3 OMPOMR
Surface: Bituminous
Maintenance/Ownership: State

Historic Projects	Functional Class	Curves	Road Widths	AADT	Mileage by Functional Class By Sheet	Mileage by Town By Sheet	DISTRICT	TOWN	Date: 05/21/14	ROUTE
<ul style="list-style-type: none"> Retreatment Resurface Unknown Bituminous Mix Skimny Mix Bituminous Seal Gravel Surface Treated Gravel Plant Mix Reclaimed Base and Bituminous Concrete Concrete 	<ul style="list-style-type: none"> 1 2 6 7 8 11 12 14 16 17 19 	<ul style="list-style-type: none"> Left Right grade up grade down 	<ul style="list-style-type: none"> (ft) Traffic Counters (counter ID) 	<ul style="list-style-type: none"> Fatal Injury Property Damage Only Unknown Crash Type 	91-2 1 - Rural - Principal Arterial - Interstate 9.000 Total Mileage: 9.000 mi	ETE - I091-0000S 9.0 of 177.432 Total Mileage: 9.0 mi	ETE	ETE	9 of 20 TWN mileage: 72.0 to 81.0	I-91 ETE mileage: 72.0 to 81.0