




Route Log Progress Chart


DRAFT
Please Note: Errors and Omissions May Exist.
Contact the VTTrans Mapping Unit with questions or concerns.

DISTRICT	TOWN	ROUTE
	ETE	I-91

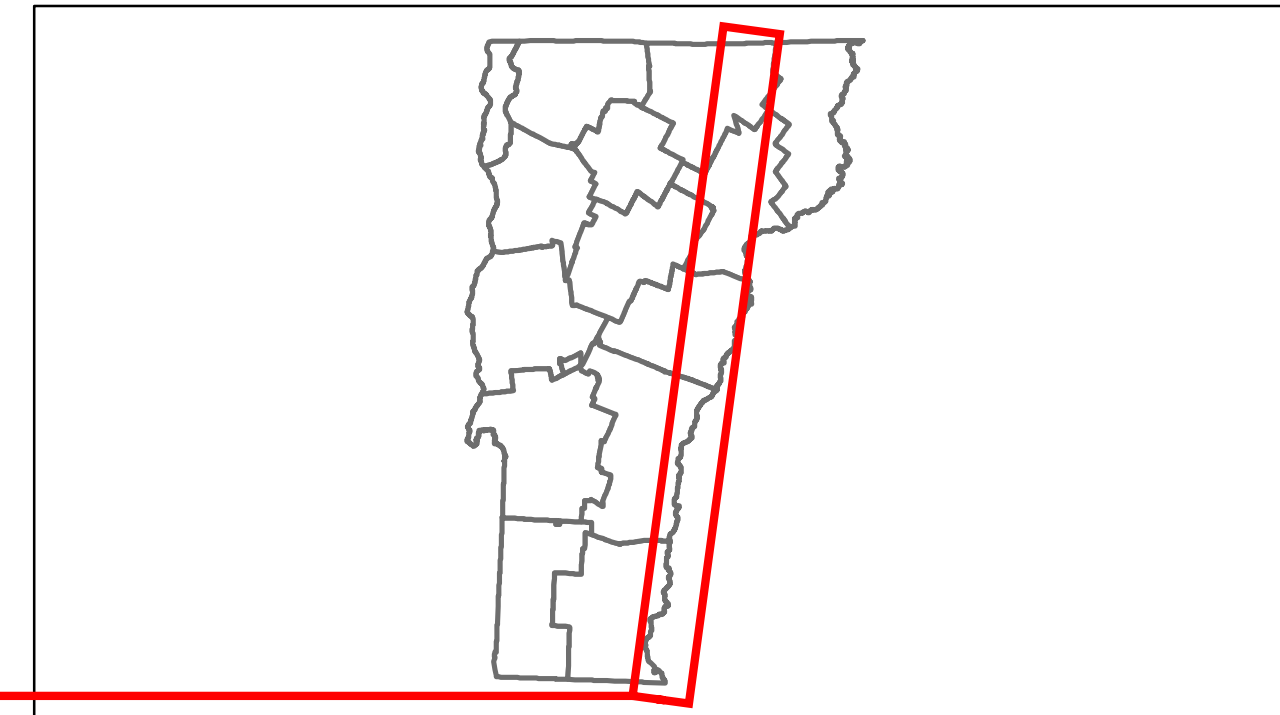

Base Map

1 in = 7 miles

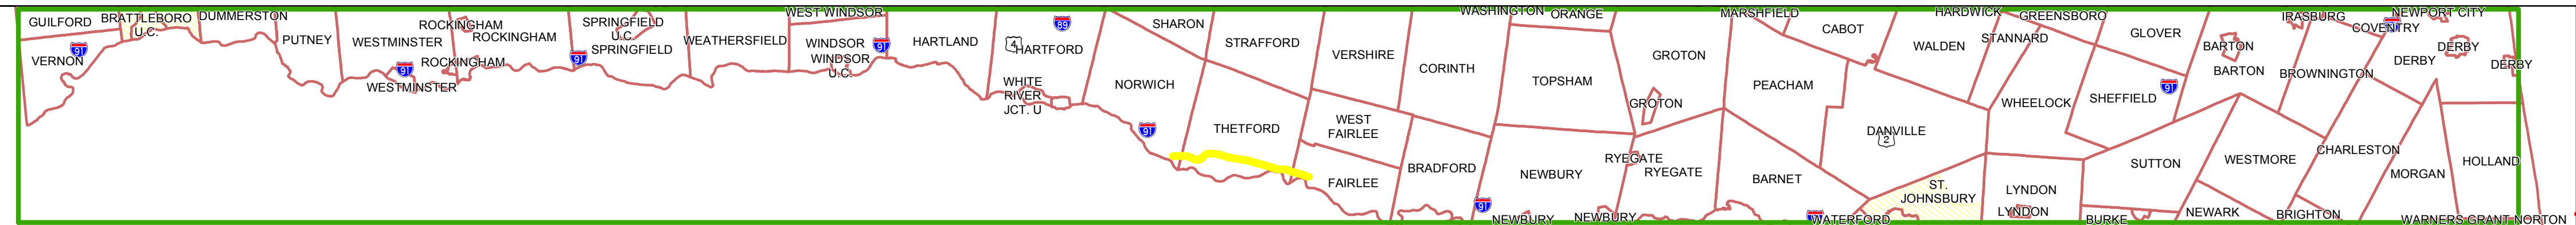

Stick Diagram

- Town Boundary
- Village/UC Boundaries
- District Boundaries
- State/Town Highway Change
- Divided Highway Limits
- Ghost Section Boundary
- FAU Limits
- Streams
- Town Center
- Primary Structures
- Secondary Structures
- Stations (Feet)
- Railroad Crossings
- Divided State Highway
- State Highway
- Divided Class 1 Town Highway
- Class 1 Town Highway

Scale: 1 INCH = 2000 FEET



DESCRIPTION BLOCK

Bridge 52S:
Stringer/multi-beam or girder - 1970
Structure No. 200911D52S09111
Length: 129'
Height: 0.0'
Weight Limit: 0
Facility Carried: TR 00058
Bridge Type: PLATE GIRDER
Features Intersected: 1 91 UNDER TH NO 58

Culvert 52-1S:
Culvert - 1971
Structure No. 300091521S09111
Length: 13'
Under Clearance: 8.5'
Facility Carried: I91
Bridge Type: CGMPPA
Features Intersected: BROOK
Maintenance: State

Bridge 53:
Stringer/multi-beam or girder - 1970
Structure No. 200180003209112
Length: 204'
Height: 0.0'
Weight Limit: 0
Facility Carried: VT 00113 ML
Bridge Type: 2 SPN WELDED PLT GIR
Features Intersected: 1 91 UNDER VT 113

Culvert 54S:
Culvert - 1971
Structure No. 200091054S09112
Length: 21'
Under Clearance: 14.25'
Facility Carried: I 00091 ML
Bridge Type: RC BOX
Features Intersected: 1 91 OVER TH NO 14
Maintenance/Ownership: State

Culvert 54-1S:
Culvert - 1971
Structure No. 300091541S09111
Length: 7'
Under Clearance: 8.0'
Facility Carried: I91
Bridge Type: CGMPP
Features Intersected: BROOK
Maintenance: State

Culvert 54-4S:
Culvert - 1971
Structure No. 300091544S09111
Length: 7'
Under Clearance: 5.0'
Facility Carried: I91
Bridge Type: CGMPP
Features Intersected: BROOK
Maintenance: State

Bridge 55S:
Stringer/multi-beam or girder - 1971
Structure No. 200091055S09062
Length: 242'
Width: 39.4'
Under Clearance: 39.42'
Facility Carried: I 00091 ML
Bridge Type: SSP CONT ROLLED BEAM
Features Intersected: 1 91 OVER VT 244
Surface: Bituminous
Maintenance/Ownership: State

Road Widths

Travellane	24
Roadway	38
Lane Count	2
Base	Two 2 1/2" Cr. Stone Base Courses
Subbase	24" Crushed Rock

Curves

Curve Data	
------------	--

Grades

Grade Data	4.5
------------	-----

Historic Projects

Project ID	1974: Unknown	1975: HMA 3608	1974: Unknown	1975: HMA 3608	1975: HMA 3608	1975: HMA 3608
Project ID	1971: 1 91-2(7) C23	1971: 1 91-2(7) C14			1971: 1 91-2(8)	
Project ID			1968: IM 091-2(11)	1976: 1 91-2(57)		
Project ID			1973: 1 91-2(45) STAGE 3			

Maintenance Garage

Garage Location	District 4 - Thetford Garage
-----------------	------------------------------

Traffic Counters

Counter ID	
------------	--

Functional Class

Class	1 - Rural - Principal Arterial - Interstate
-------	---

Speed Zone

Speed Zone	
------------	--

AADT Counts

Year	2012	
Year	2011	
Year	2010	
Year	2009	
Year	2008	

Crash Locations

Year	2012	
Year	2011	
Year	2010	
Year	2009	
Year	2008	

<p>Historic Projects</p> <ul style="list-style-type: none"> Retreatment Resurface Unknown Bituminous Mix Skimny Mix Bituminous Seal Gravel Surface Treated Gravel Plant Mix Reclaimed Base and Bituminous Concrete Concrete 	<p>Functional Class</p> <ul style="list-style-type: none"> 1 - 7 2 - 8 6 - 11 12 - 17 14 - 19 <p>Speed Zones</p> <p>25 30 35 40 45 50 55 60 65</p>	<p>Curves</p> <ul style="list-style-type: none"> Left Right <p>Grades</p> <ul style="list-style-type: none"> grade up grade down 	<p>Road Widths</p> <p>(ft)</p>	<p>Traffic Counters</p> <p>(counter ID)</p>	<p>AADT</p> <p>(count)</p>	<p>Crash Locations</p> <ul style="list-style-type: none"> Fatal Injury Property Damage Only Unknown Crash Type 	<p>Mileage by Functional Class By Sheet</p> <p>91-2 1 - Rural - Principal Arterial - Interstate 9.000</p> <p>Total Mileage: 9.000 mi</p>	<p>Mileage by Town By Sheet</p> <p>ETE - I091-0000S 9.0 of 177.432</p> <p>Total Mileage: 9.0 mi</p>	<p>DISTRICT</p> <p>ETE</p>	<p>TOWN</p> <p>ETE</p>	<p>Date: 05/21/14</p>	<p>ROUTE</p> <p>I-91</p> <p>ETE mileage: 81.0 to 90.0</p>
---	---	--	---------------------------------------	--	-----------------------------------	---	--	---	-----------------------------------	-------------------------------	------------------------------	--