




# Route Log Progress Chart

**DRAFT**


Please Note: Errors and Omissions May Exist.  
Contact the VTrans Mapping Unit with questions or concerns.

DISTRICT	TOWN	ROUTE
	ETE	I-91

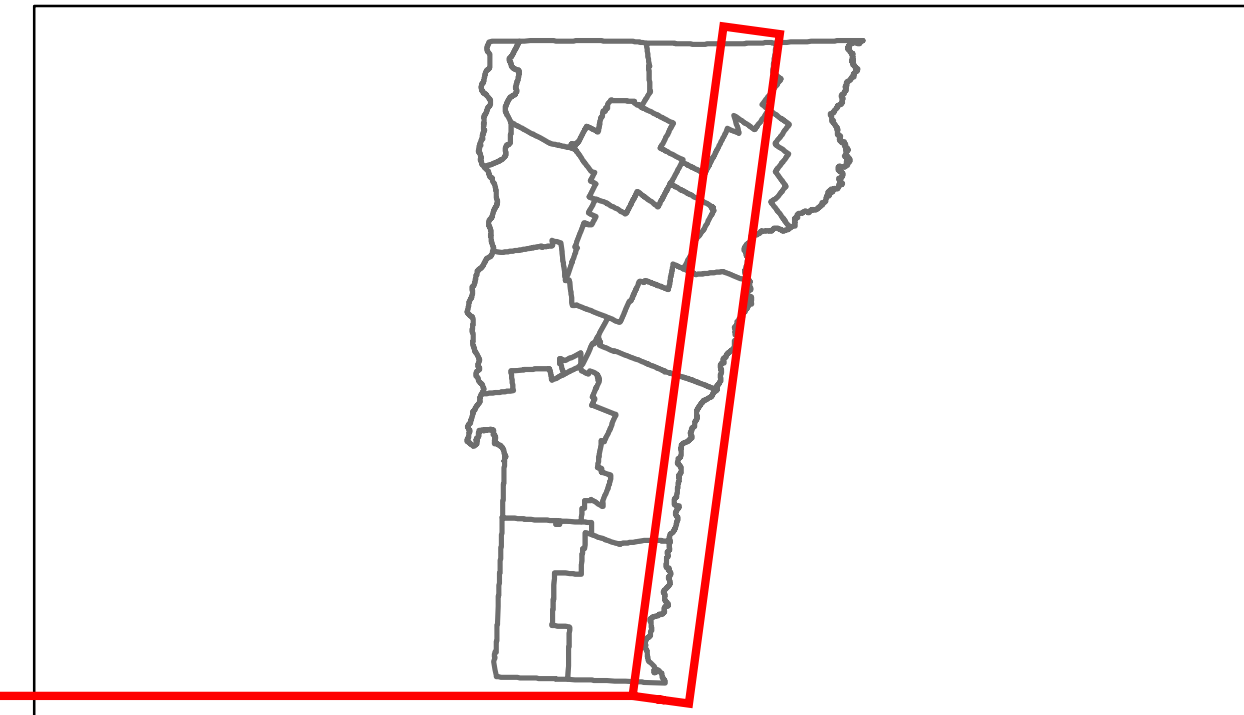

**Base Map**

1 in = 7 miles

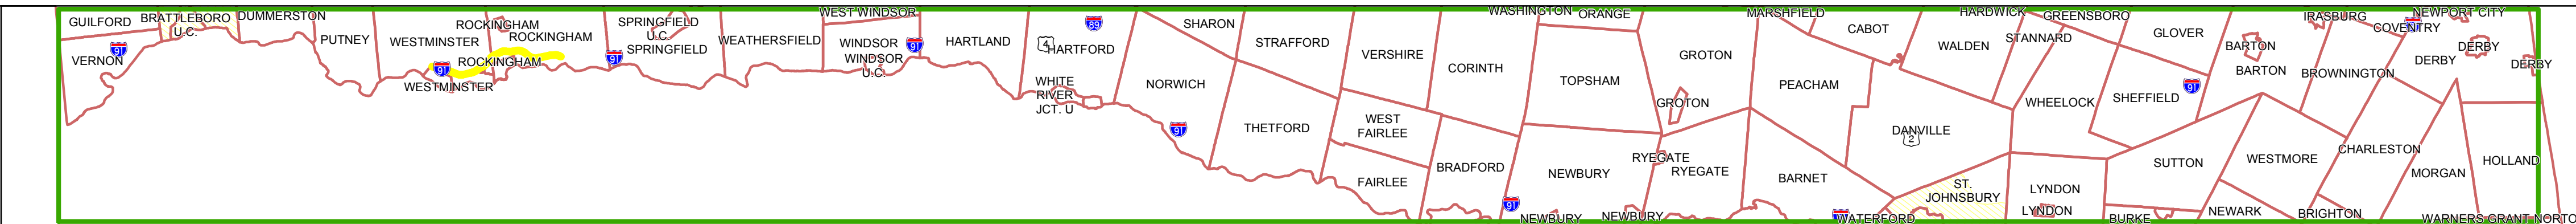

**Stick Diagram**

- Town Boundary
- Village/UC Boundaries
- District Boundaries
- State/Town Highway Change
- Divided Highway Limits
- Ghost Section Boundary
- FAU Limits
- Streams
- Town Center
- Primary Structures
- Secondary Structures
- Stations (Feet)
- Railroad Crossings
- Divided State Highway
- State Highway
- Divided Class 1 Town Highway
- Class 1 Town Highway

Scale: 1 INCH = 2000 FEET



## DESCRIPTION BLOCK

**Culvert 19-4:**  
Culvert - 1963  
Structure No. 30009119-413201  
Length: 12'  
Under Clearance: 10.0'  
Facility Carried: I91  
Bridge Type: RC BOX  
Features Intersected: BROOK  
Maintenance: State

**Culvert 19-5:**  
Culvert - 1963  
Structure No. 30009119-513201  
Length: 10'  
Under Clearance: 8.0'  
Facility Carried: I91  
Bridge Type: RC BOX  
Features Intersected: BROOK  
Maintenance: State

**Bridge 20N:**  
Stringer/multi-beam or girder - 1963  
Structure No. 200091020N13202  
Length: 163'  
Width: 30.0'  
Under Clearance: 18.58'  
Facility Carried: I 00091 ML  
Bridge Type: 3 SPAN ROLLED BEAM  
Features Intersected: I 91 OVER WSTMSTER SH  
Surface: Bituminous  
Maintenance/Ownership: State

**Bridge 21N:**  
Stringer/multi-beam or girder - 1963  
Structure No. 200091021N13202  
Length: 534'  
Width: 30.0'  
Under Clearance: 22.75'  
Facility Carried: I 00091 ML  
Bridge Type: 7 SPAN ROLLED BEAM  
Features Intersected: I 91 OVER TH 1 SAXTON  
Surface: Bituminous  
Maintenance/Ownership: State

**Culvert 21-2:**  
Culvert - 1963  
Structure No. 30009121-213141  
Length: 7'  
Under Clearance: 5.0'  
Facility Carried: I91  
Bridge Type: RC BOX  
Features Intersected: WATER MAIN SLEEVE  
Maintenance: State

**Culvert 21-3:**  
Culvert - 2001  
Structure No. 30009121-313141  
Length: 10'  
Under Clearance: 6.0'  
Facility Carried: I91  
Bridge Type: PRECAST CONCRETE BOX  
Features Intersected: WEBB BROOK  
Maintenance: State

**Bridge 22N:**  
Stringer/multi-beam or girder - 1963  
Structure No. 200091022N13142  
Length: 132'  
Width: 38.0'  
Under Clearance: 17.83'  
Facility Carried: I 00091 ML  
Bridge Type: 3 SPAN ROLLED BEAM  
Features Intersected: I 91 OVER TH NO 46  
Surface: Bituminous  
Maintenance/Ownership: State

**Bridge 23N:**  
Stringer/multi-beam or girder - 1963  
Structure No. 200091023N13142  
Length: 167'  
Width: 30.0'  
Under Clearance: 17.08'  
Facility Carried: I 00091 ML  
Bridge Type: 3 SPAN ROLLED BEAM  
Features Intersected: I 91 OVER VT 103  
Surface: Bituminous  
Maintenance/Ownership: State

**Bridge 24N:**  
Truss - deck - 1965  
Structure No. 200091024N13142  
Length: 851'  
Width: 30.0'  
Under Clearance: 100.0'  
Facility Carried: I 00091 ML  
Bridge Type: 4 SPAN STL DK TRUSS  
Features Intersected: I 91 OVER GM RR WLMSR  
Surface: Bituminous  
Maintenance/Ownership: State

	7	28	29	30	31	32	33	34	35	36	
<b>Road Widths</b>	<table border="1"> <tr> <td>Travellane</td> <td></td><td></td><td></td><td></td><td></td><td></td><td></td><td></td><td></td><td></td><td></td> </tr> <tr> <td>Roadway</td> <td></td><td></td><td></td><td></td><td></td><td></td><td></td><td></td><td></td><td></td><td></td> </tr> <tr> <td>Lane Count</td> <td></td><td></td><td></td><td></td><td></td><td></td><td></td><td></td><td></td><td></td><td></td> </tr> <tr> <td>Base</td> <td></td><td></td><td></td><td></td><td></td><td></td><td></td><td></td><td></td><td></td><td></td> </tr> <tr> <td>Subbase</td> <td></td><td></td><td></td><td></td><td></td><td></td><td></td><td></td><td></td><td></td><td></td> </tr> </table>											Travellane												Roadway												Lane Count												Base												Subbase											
Travellane	
Roadway	
Lane Count	
Base	
Subbase	
<b>Curves</b>	
<b>Grades</b>	<table border="1"> <tr> <td></td> <td>+2.6</td><td></td><td>+3.2</td><td></td><td>-3.3</td><td></td><td>-4</td><td></td><td>-3.2</td><td></td><td>+2.5</td><td></td><td>+4.6</td><td></td><td>+2.7</td><td></td><td>+5</td><td></td><td>-3.7</td><td></td><td>-5</td><td></td><td>+4</td><td></td><td>-5</td><td></td><td>+5</td> </tr> </table>												+2.6		+3.2		-3.3		-4		-3.2		+2.5		+4.6		+2.7		+5		-3.7		-5		+4		-5		+5																																
	+2.6		+3.2		-3.3		-4		-3.2		+2.5		+4.6		+2.7		+5		-3.7		-5		+4		-5		+5	
<b>Historic Projects</b>	<table border="1"> <tr> <td></td> <td></td><td></td><td></td><td></td><td></td><td></td><td></td><td></td><td></td><td></td><td></td><td></td><td></td><td></td><td></td><td></td><td></td><td></td><td></td><td></td><td></td><td></td><td></td><td></td><td></td><td></td><td></td> </tr> <tr> <td></td> <td></td><td></td><td></td><td></td><td></td><td></td><td></td><td></td><td></td><td></td><td></td><td></td><td></td><td></td><td></td><td></td><td></td><td></td><td></td><td></td><td></td><td></td><td></td><td></td><td></td><td></td><td></td> </tr> </table>	
<b>Maintenance Garage</b>	District 2 - Rockingham Garage	
<b>Traffic Counters</b>	
<b>Functional Class</b>	
<b>Speed Zone</b>	55	
<b>ADT Counts</b>	2012	10200									12400																10900	
	2011	11300									12500																11700	
	2010	12400									12600																12500	
	2009	12600									12500																12400	
	2008	12700									12300																12200	
<b>Crash Locations</b>	2012	
	2011	
	2010	
	2009	
	2008	

<p><b>Historic Projects</b></p> <ul style="list-style-type: none"> <li>Retreatment</li> <li>Resurface</li> <li>Unknown</li> <li>Bituminous Mix</li> <li>Skimny Mix</li> <li>Bituminous Seal</li> <li>Gravel</li> <li>Surface Treated Gravel</li> <li>Plant Mix</li> <li>Reclaimed Base and Bituminous Concrete</li> <li>Concrete</li> </ul>	<p><b>Functional Class</b></p> <ul style="list-style-type: none"> <li>1</li> <li>2</li> <li>3</li> <li>4</li> <li>5</li> <li>6</li> <li>7</li> <li>8</li> <li>9</li> <li>10</li> <li>11</li> <li>12</li> <li>13</li> <li>14</li> <li>15</li> <li>16</li> <li>17</li> <li>18</li> <li>19</li> </ul>	<p><b>Curves</b></p> <ul style="list-style-type: none"> <li>Left</li> <li>Right</li> </ul>	<p><b>Road Widths</b></p> <p>(ft)</p>	<p><b>Traffic Counters</b></p> <p>(counter ID)</p>	<p><b>Crash Locations</b></p> <ul style="list-style-type: none"> <li>Fatal</li> <li>Injury</li> <li>Property Damage Only</li> <li>Unknown Crash Type</li> </ul>	<p><b>Mileage by Functional Class By Sheet</b></p> <p>91-1 1 - Rural - Principal Arterial - Interstate 9.000</p>	<p><b>Mileage by Town By Sheet</b></p> <p>ETE - I091-0000 9.0 of 177.432</p>	<p><b>DISTRICT</b></p>	<p><b>TOWN</b></p> <p>ETE</p>	<p><b>Date: 05/21/14</b></p>	<p><b>ROUTE</b></p> <p>I-91</p> <p>ETE mileage: 27.0 to 36.0</p>
						<p><b>Total Mileage: 9.000 mi</b></p>	<p><b>Total Mileage: 9.0 mi</b></p>			<p><b>4 of 20</b></p> <p><b>TWN mileage: 27.0 to 36.0</b></p>	