




Route Log Progress Chart

DISTRICT TOWN DRAFT Please Note: Errors and Omissions May Exist. ETE Contact the VTrans Mapping Unit with questions or concerns.

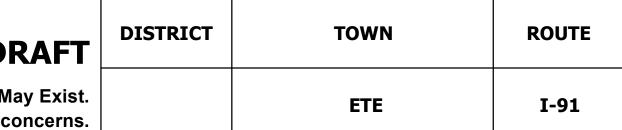

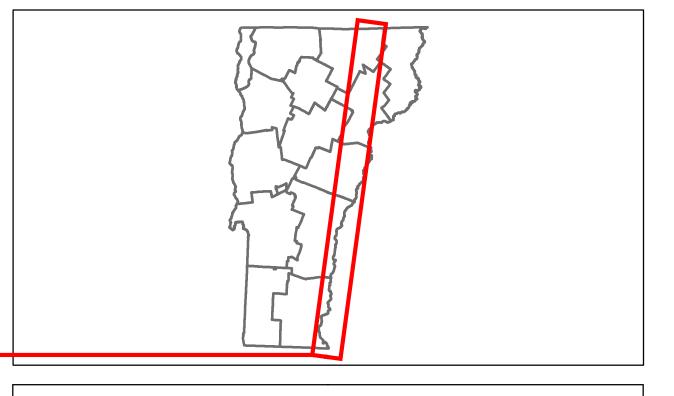

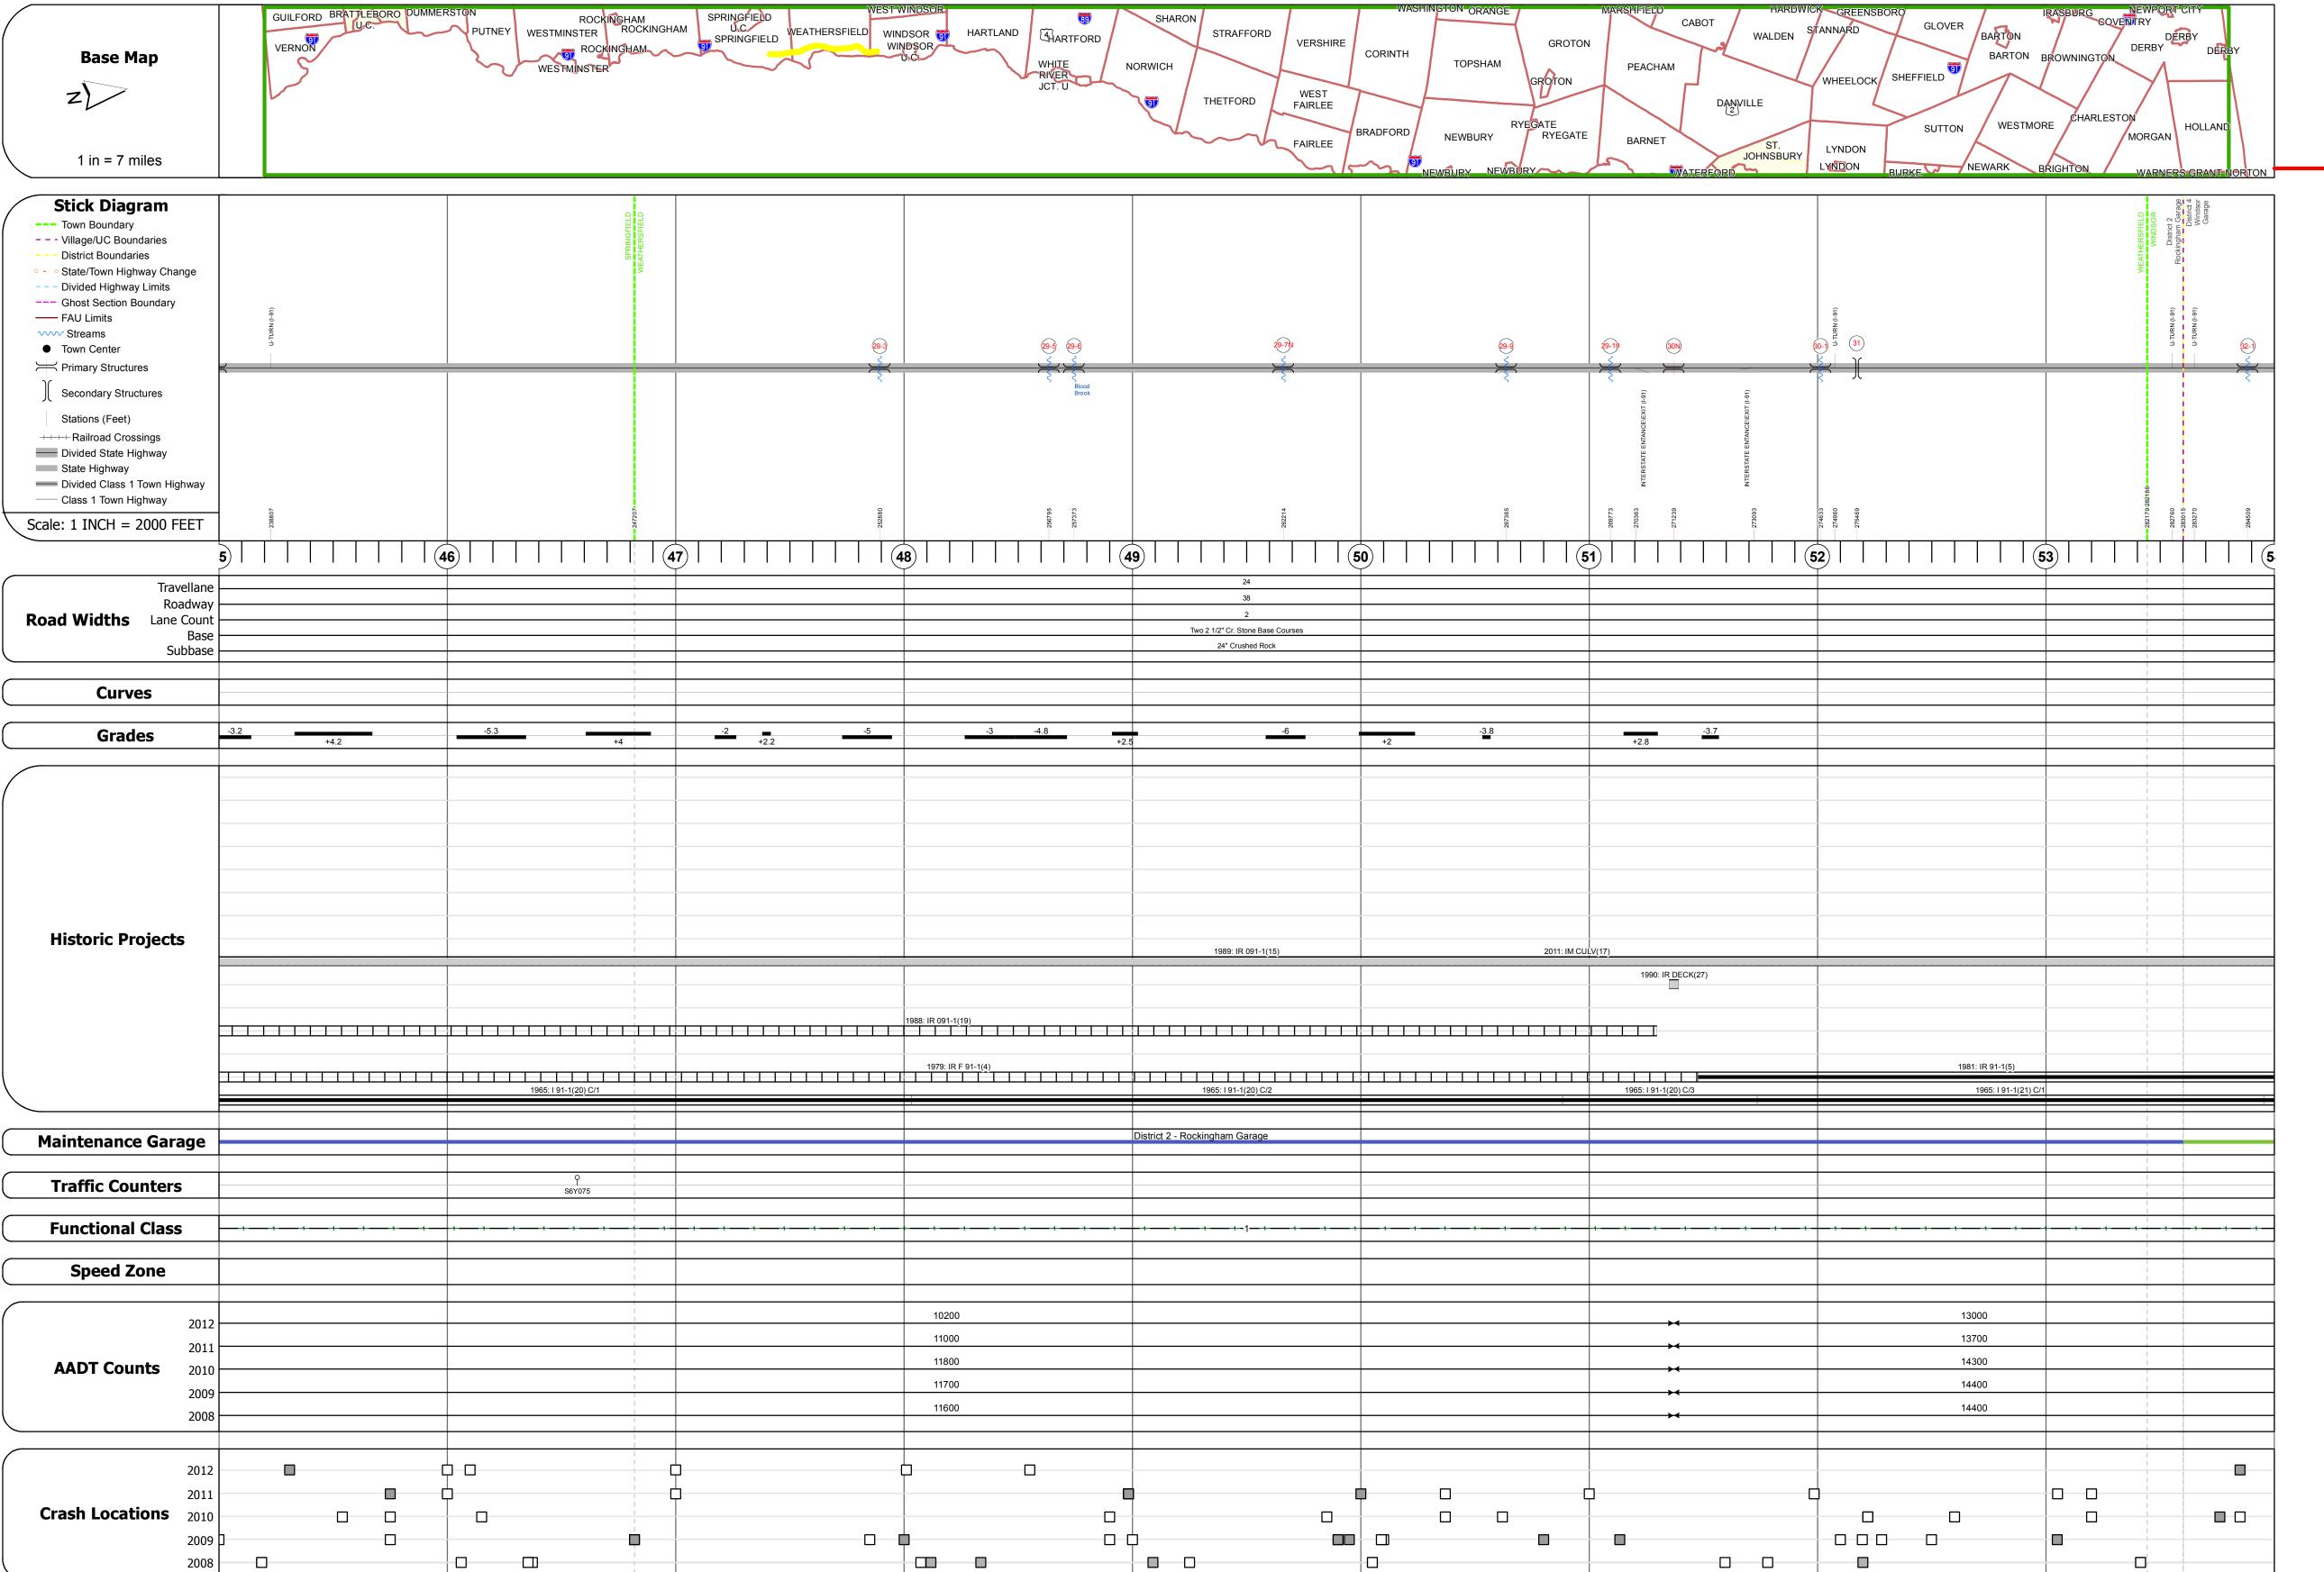

	DESCRIPTION BLOCK
Culvert 29-3: Culvert - 1965 Structure No. 30009129-31420 Length: 9' Under Clearance: 10.0' Facility Carried: I91 Bridge Type: MULTI PLATE PI Features Intersected: BROOK Maintenance: State	
Culvert 29-5: Culvert - 1965 Structure No. 30009129-51420 Length: 6' Under Clearance: 6.5' Facility Carried: I91 Bridge Type: CGMPP Features Intersected: BROOK Maintenance: State	01
Culvert 29-6: Culvert - 1965 Structure No. 30009129-61420 Length: 9' Under Clearance: 10.0' Facility Carried: I91 Bridge Type: CGMPP Features Intersected: BLOOD Maintenance: State	
Culvert 29-7N: Culvert - 1965 Structure No. 300091297N142 Length: 8' Under Clearance: 8.0' Facility Carried: I91 Bridge Type: CGMPP Features Intersected: BROOK Maintenance: State	01
Culvert 29-9: Culvert - 1965 Structure No. 30009129-91420 Length: 6' Under Clearance: 6.0' Facility Carried: I91 Bridge Type: ACCGMP Features Intersected: CATTLE Maintenance: State	
Culvert 29-10: Culvert - 1965 Structure No. 2000912910142 Length: 21' Facility Carried: I 00091 ML Bridge Type: TWIN CELL RC E Features Intersected: MILL BR Maintenance/Ownership: State	BOX OOK
Bridge 30N: Stringer/multi-beam or girder - Structure No. 200091030N142 Length: 219' Width: 30.0' Under Clearance: 15.0' Facility Carried: I 00091 ML Bridge Type: 3 SP CONT ROL Features Intersected: I 91 OVE Surface: Bituminous Maintenance/Ownership: State	LED BM ER VT 131
Culvert 30-1: Culvert - 1966 Structure No. 30009130-11420 Length: 8' Under Clearance: 8.5' Facility Carried: I91 Bridge Type: CGMPP Features Intersected: BROOK Maintenance: State	01
Bridge 31: Stringer/multi-beam or girder - Structure No. 2014200D31142 Length: 251' Height: 0.0' Weight Limit: 0 Facility Carried: TR 00037 Bridge Type: 4 SP ROLLED Bl Features Intersected: I 91 UNI	01 EAM
Culvert 32-1: Culvert - 1966 Structure No. 30009132-11423 Length: 6' Under Clearance: 6.5' Facility Carried: I91 Bridge Type: CGMPP Features Intersected: BROOK Maintenance: State	31

TOWN

ETE

ROUTE

I-91

ETE mileage:

45.0 to 54.0

Date: 05/21/14

6 of 20

TWN mileage:

45.0 to 54.0