
rans	Working to Get You Ther Vermont Agency of Transportation	

Route Log Progress Chart

	Contact the VTrans Mapping Unit with questions or concerns.						
Base Map Z 1 in = 7 miles	GUILFORD BRATTLEBORO DUMME	ERSTON PUTNEY ROCKINGHAM WESTMINSTER ROCKINGHAM WESTMINSTER WESTMINSTER	VINDSOR DSOR THARTLAND NDSOR U.C. WHITE RIVER JCT. U	SHARON STRAFFORD VERSHIRE NORWICH THETFORD WEST FAIRLEE FAIRLEE	CORINTH TOPSHAM GROT BRADFORD RYEGATE NEWBURY RYE	ROTON PEACHAM ON EGATE BARNET ST. JOHNSBURY	GREENSBORO ANNARD GLOVER WHEELOCK SHEFFIELD SUTTON LYNDON LYNDON
Stick Diagram Town Boundary Village/UC Boundaries District Boundaries • - • State/Town Highway Change Divided Highway Limits					NEWBURY NEWBURY	GINTERFORD	LYNDON BURKE
Ghost Section Boundary FAU Limits FAU Limits Town Center Primary Structures Secondary Structures		(33N)	(33-3) (34N)	35N Hubbard Brook	35-1 2 Bashan Brook	(16-1) NBDL-D (16-1) (16-1)	(37))[
Stations (Feet) +++++ Railroad Crossings Divided State Highway State Highway Divided Class 1 Town Highway Class 1 Town Highway			302845 303048	8112 0360	00 280	61291 8160 INTERSTATE ENTANCELEXIT 0068 INTERSTATE ENTANCELEXIT 0630	5144
Scale: 1 INCH = 2000 FEET Travellane Road Widths Lane Count Base	4) (!			24 38 2 Two 2 1/2" Cr. Stone Base Courses	59		
Subbase Curves Grades	+5	+5		24" Crushed Rock	-4.9		
Historic Projects	+5 	+5 		2011: IM CULV(17)		2010: IM 091-1(61)	
		1981: IR 91-1(5)	1966: I 91-1(<u>21)</u> C/3		1966: I 91-1(<u>21</u>) C/4	1984: IR 091-1(8)	<u>1966: I 91-1(22) C/1</u>
				District 4 - Windsor Garage			
Maintenance Garage		φ β S6Y059 6					
Functional Class	1 1 1 1 1 1 1 1 1 1		1-1-1-1-1-1-1-1-	1 1 1 1 1 1 1	1 1 1 1 1 1		1 1 1 1 1 1 1 1 1 1
Speed Zone							
2012 2011 AADT Counts 2010 2009 2008			13000 13700 14300 14400 14400			>	192 190 188 184 184
2012 2011 2011 2010 2009 2008							

	Historic Projects	Functional Class	Curves	Road Widths	AADT	Mileage by Functional Class By Sheet	Mileage by Town By Sheet
	Retreatment Bituminous Gravel		Left	(ft)	(count)	91-1 1 - Rural - Principal Arterial - Interstate 9.000	ETE - 1091-0000
	Bituminous Gravel	2 8 14 19	- Right				
	Bituminous Mix	6 16	Grades	Traffic Counters	Crash Locations		
	Cold Plane and Reclaimed Base and Bituminous and Bituminous	Speed Zones	grade up	(counter ID)	Fatal Property Damage Only		
	Bituminous Seal Concrete Concrete	SPEED	grade down	Ŷ	Injury Unknown Crash Type		
$\overline{\ }$	Concrete					Total Mileage: 9.000 mi	

For More Information Contact - Vermont Agency of Transportation, Policy, Planning and Intermodal Development Division - Mapping Unit, 1 National Life Drive, Montpelier, VT 05633-5001 Telephone: 802-828-2600.

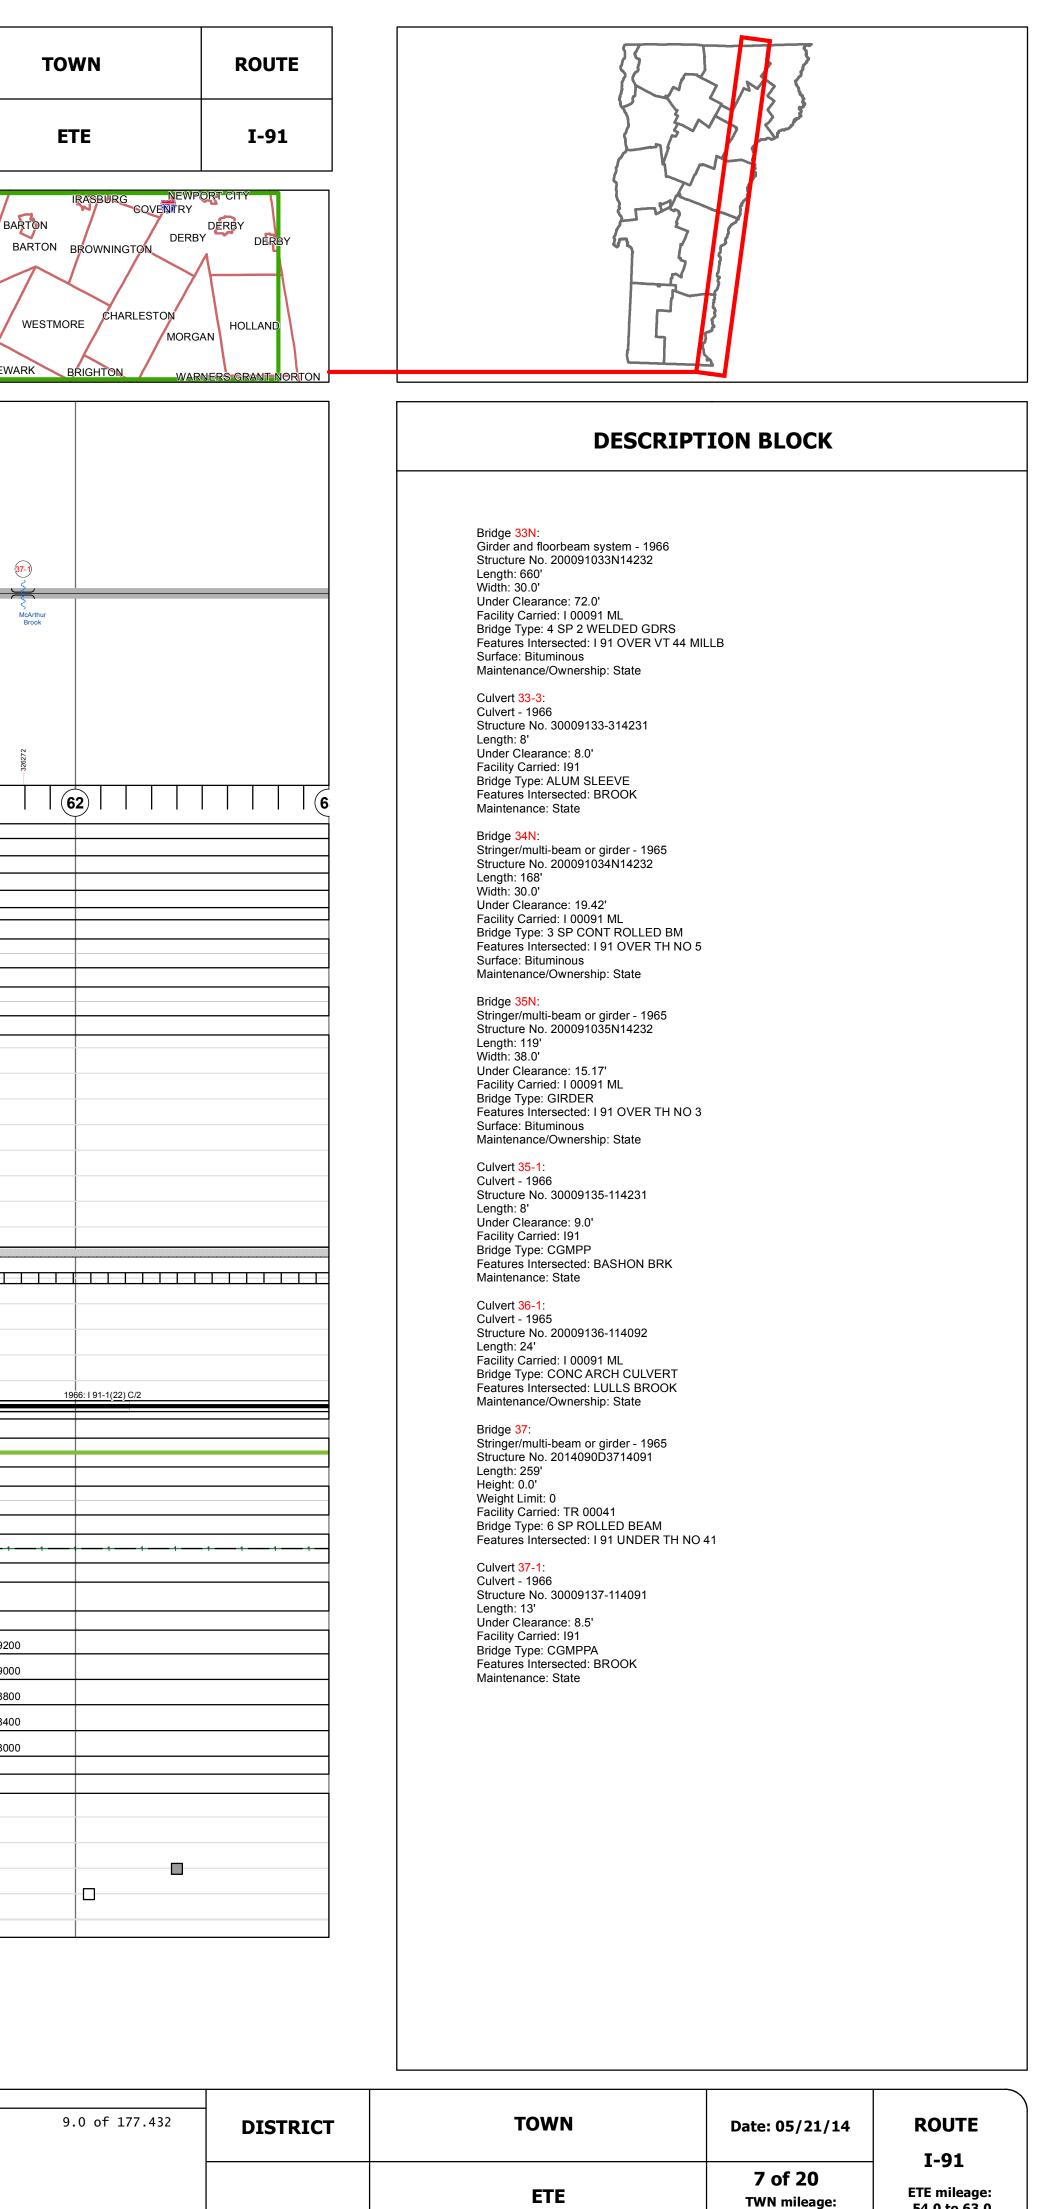

Total Mileage: 9.0 mi

DISTRICT

DRAFT

Please Note: Errors and Omissions May Exist.

54.0 to 63.0

54.0 to 63.0