


Route Log Progress Chart

Base Man		
Base Map		
1 in = 2 miles		
Stick Diagram		
 Town Boundary Village/UC Boundaries 	.JOHNSBURY WATERFORD	
– – – District Boundaries	U OHA	6
 - • State/Town Highway Change Divided Highway Limits 	۵ ۵	Electric
Ghost Section Boundary		^D NEWAY
FAU Limits		WIERS ATE ENANCEIENT (191)
Town Center	(08) (8-15)	W1E
Primary Structures		-
Secondary Structures		
Stations (Feet)		
+++++ Railroad Crossings Divided State Highway		
State Highway		
Divided Class 1 Town Highway Class 1 Town Highway		
Scale: 1 INCH = 2000 FEET	- 54 50 5 - 54 50 5 - 56 56 5 - 56 5	- 198-
		<u> </u>
Travellane Roadway	40	→ →
Road Widths Lane Count	2 Two 2 1/2" Plant Mix Base Courses	
Base	24" Crushed Stone	→ →
Curves		
Grades		
Historic Projects		
	1999: [M 093-1(9)	H
Maintenance Garage	District 7 - St. Johnsbury Garage	_
Traffic Counters		
Functional Class		-
Speed Zone		
2012		
2011		
AADT Counts2010		
2009		
2008		
2012		
2011		
Crash Locations 2010		
2009		
2008		

Historic Projects Functional Class	Curves Road Widths	AADT	Mileage by Functional Class By Sheet	Mileage by Town By Sheet
	Left (ft)	(count)	93-1 1 - Rural - Principal Arterial - Interstate 2.075	ETE - 1093-0000S
rface Concrete Surface Treated Gravel	Right			
ninous Mix Cold Plane and	Grades Traffic Counters	Crash Locations		
ny Mix Execution Base Speed Zones	grade up (counter ID)	Fatal Property Damage Only		
	——grade down ĭ	Injury Unknown Crash Type		
			Total Mileage: 2.075 mi	

For More Information Contact - Vermont Agency of Transportation, Policy, Planning and Intermodal Development Division - Mapping Unit, 1 National Life Drive, Montpelier, VT 05633-5001 Telephone: 802-828-2600.

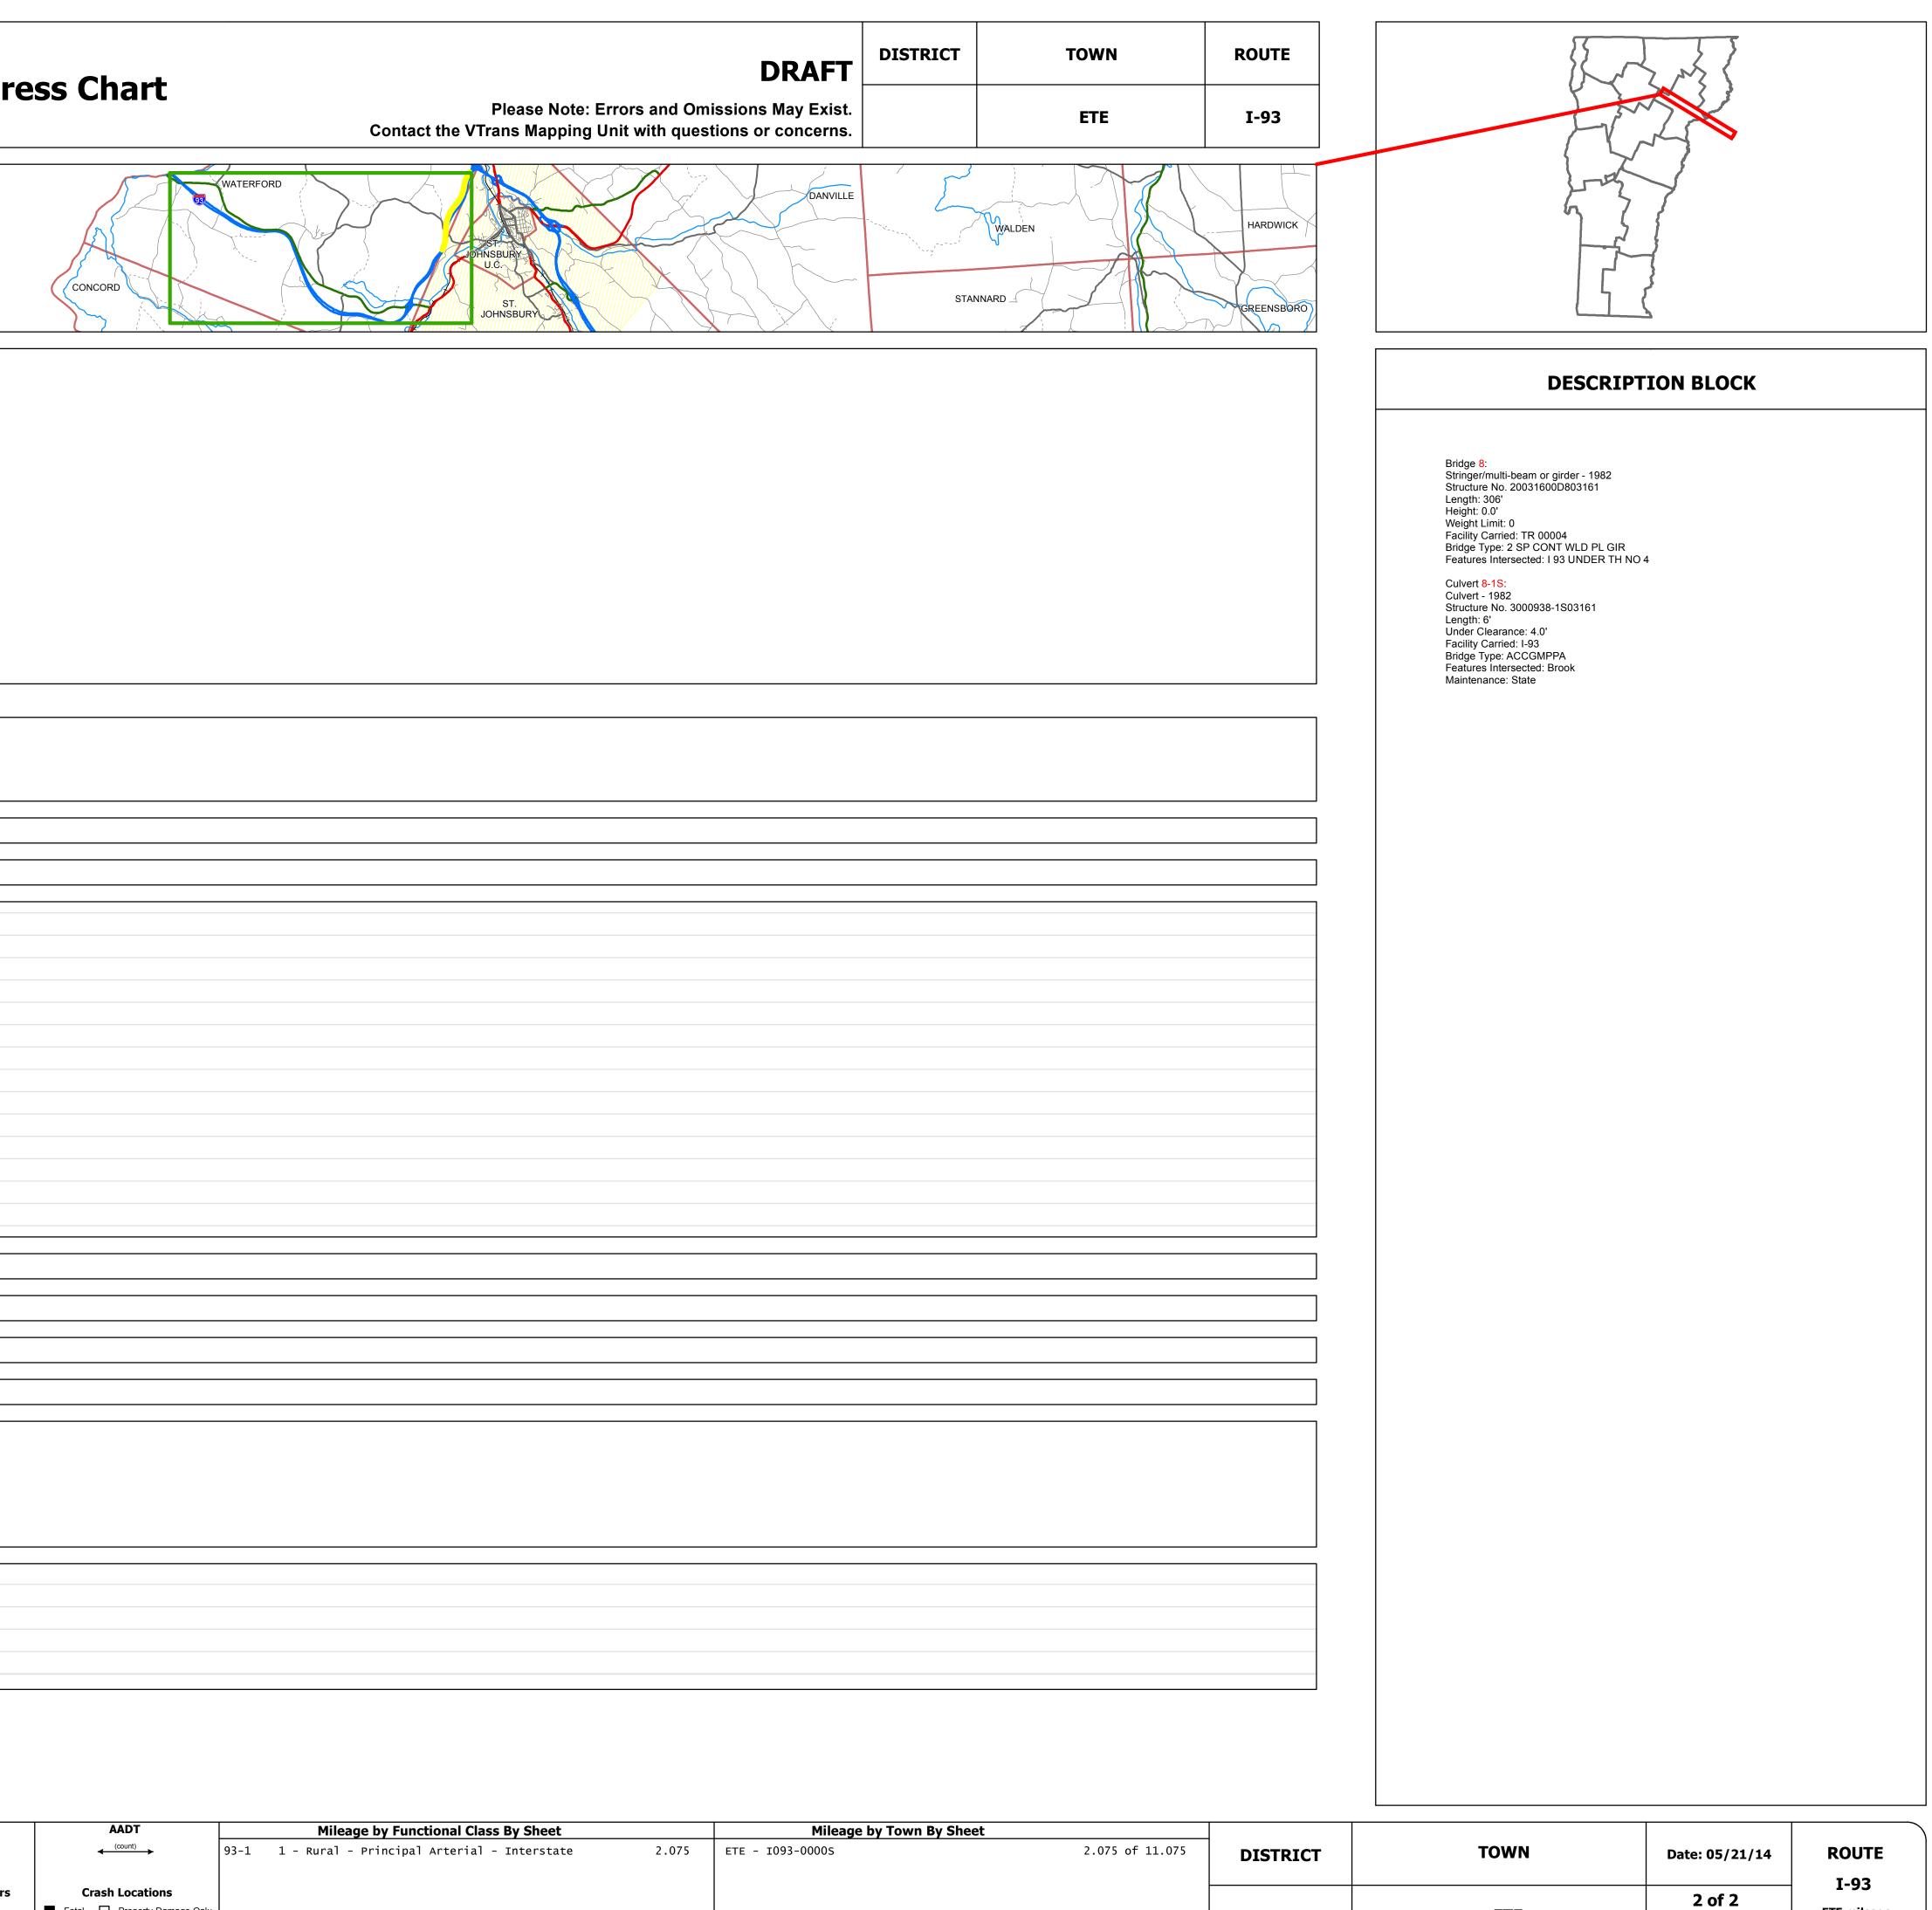

TWN mileage: 9.0 to 11.075