

Base Map 1 in = 0.75 miles

Route Log Progress Chart

DRAFT Please Note: Errors and Omissions May Exist. Contact the VTrans Mapping Unit with questions or concerns.

DISTRICT TOWN ROUTE NEWFANE Maj-0106

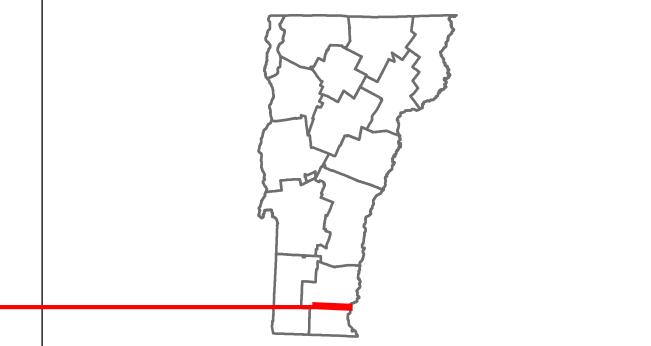

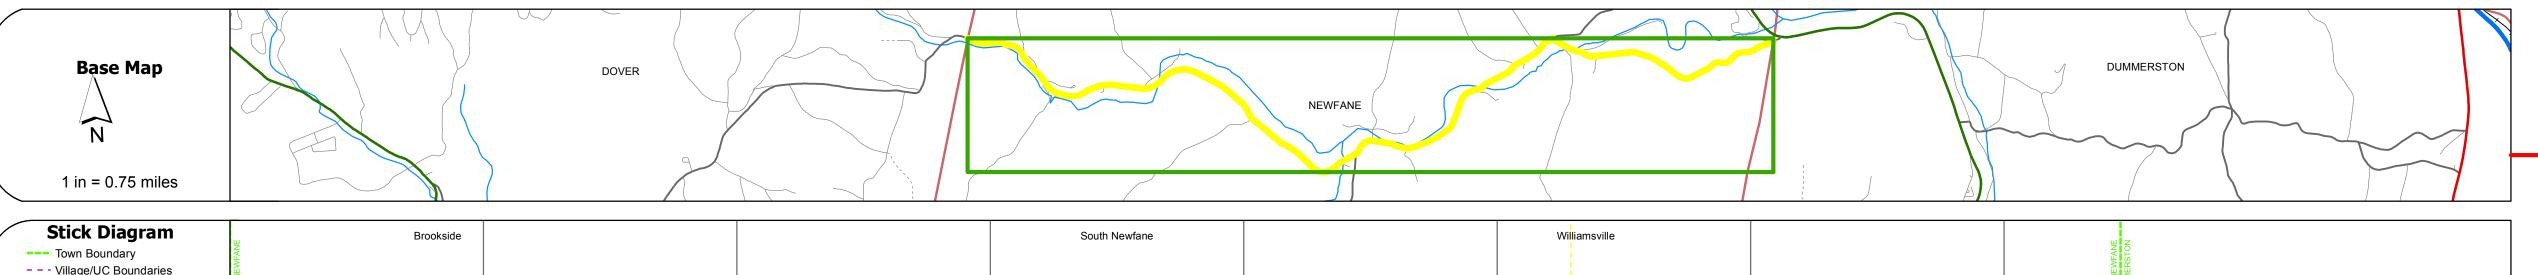

Stick Diagram Town Boundary	Brookside	South Newfane	Williamsville	TON
Village/UC Boundaries District Boundaries				NEWF DUMMERS
State/Town Highway ChangeDivided Highway Limits	(TH-27) 1LL RD (TH-6	(TH-28)	(TH-41)	(90
Ghost Section Boundary FAU Limits Streams	MS HILL RD LAM MUNDE THAN MUNDE THAN MUNDE	ISH HILL RD	SON HILL RD SON HILL RD SON HILL RD SON HILL RD	NON RD (TH
Town Center Primary Structures	13N V W W W W W W W W W W W W W W W W W W	Mariboro Espanch	17 16 X 12 X	STA
Secondary Structures	Adams Brook Rock River E	(14) (14) (15) (15) (15) (15) (15) (15) (15) (15	Rock Baker Rock River	
Stations (Feet)Railroad Crossings	RIDGE RD ()	NNESS DR ()	TLAKE RD (1	
Divided State Highway State Highway	HUNTER E	AUGE AUGE	SUNSE'	
Divided Class 1 Town Highway Class 1 Town Highway			4 20 20 20 20 20 20 20 20 20 20 20 20 20	680 660
Scale: 1 INCH = 2000 FEET	2376 2534 2534 2534 2536 25376 25376 25376	16738 18902 19114 19958	25344 27298 27298 27298 29304 29304 29318	3033
0		3 4		7
Travellane		20 22		

· ·	Y `	Y `	Υ	T	Y				
Travellana				20					
Travellane	I I			22				•	
Roadway	/ ←	+		22					
Road Widths Lane Coun									
Road Widtis Lane Count								Ţ,	
Base	2								
Subbase									
Curves									
	+								
Cuadas									
Grades									
								i	
1									
1									
				i					
Illiata da Davida eta									
Historic Projects									
				1985: Unknown	1985: Unknown			1982: Unknown	
	<u></u>	1982: Unknown	1976: Unknown		1976: Unknown	1977: Unknov	vnvn	1978: Unknown	
					<u>1 11 11 11 11 11 11 11 11 11 11 11 11 1</u>			<u> </u>	
				1975: Unknown					
		 				$\overline{}$			
							19	57: Unknown	
		1958: S 102(1)			1954: SA		1950: SA	1951: SA 1949: SA 1949: SA	
		,	, , , , , , , , , , , , , , , , , , , 						
									-
Maintenance Garage								(Not State Maintained)	
maintenance darage									
Traffic Counters			Y		Y	<u>_</u>	Y	ļ Ŷ	
Traine Counters			S6X353		S6X352	S6XXG	S6X254	S6X350	
	+								1
Functional Class				7					
, i diictional Class				•					

M-!							(Not State Maintained)	1
laintenance Gara	age						1. Aver Grade Walliamico)	-I I I
Traffic Counters	3	Sc	У X353		γ S6X352	O O S6XXGE S6X254	γ S6X350	
Functional Class				7-				
Speed Zone								
	2012	1100		*	1600	*	1500	>
AADT Counts	2011 4 2010	1100		→	1600 1600	→	1500 1500	→
	2009	1100			1600 1600	*	1500 1500	→
	2008							
	2012 2011							
Crash Locations	2010							
	2009							

D	ESCRIPTION	ON BLOCK

Bridge 13N: Stringer/multi-beam or girder - 1939 Structure No. 200106013N13122 Length: 99' Width: 23.8' Facility Carried: TR 02 FAS 106 Bridge Type: ROLLED BEAM Features Intersected: ADAMS BROOK Surface: Bituminous Maintenance/Ownership: Town

Bridge 15: Stringer/multi-beam or girder - 1939 Structure No. 200106001513122 Length: 238' Width: 24.1' Facility Carried: TR 02 FAS 106 Bridge Type: 3 SPAN ROLLED BEAM Features Intersected: ROCK RIVER Surface: Concrete Maintenance/Ownership: Town


Bridge 14: Stringer/multi-beam or girder - 2012 Structure No. 200106001413122 Length: 122' Width: 21.2' Weight Limit: 0 Facility Carried: TR 02 FAS 106 Bridge Type: WELDED PLATE GIRDER Features Intersected: MARLBORO BRANCH Surface: Bituminous Maintenance/Ownership: Town


Bridge <mark>17</mark>: Truss - thru - 1870 Structure No. 200106001713122 Length: 120' Height: 11.83' Width: 12.0' Weight Limit: 10 Facility Carried: TR 02 FAS 106 Bridge Type: TOWN LATTICE COV BR Features Intersected: ROCK RIVER Covered: ROCK RIVER Surface: Timber


Bridge 16: Stringer/multi-beam or girder - 1954 Structure No. 200106001613122 Length: 74' Width: 25.8' Facility Carried: TR 01 FAS 106 Bridge Type: ROLLED BEAM Features Intersected: BAKER BROOK Surface: Bituminous Maintenance/Ownership: Town


Maintenance/Ownership: Town


Culvert 12: Culvert - 1910 Structure No. 200106001213122 Length: 100' Width: 17.6' Facility Carried: TR 02 FAS 106 Bridge Type: CONCRETE ARCH Features Intersected: ROCK RIVER Maintenance/Ownership: Town

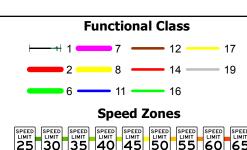

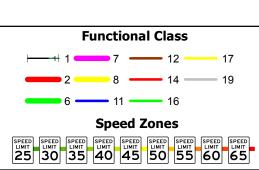

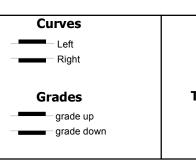

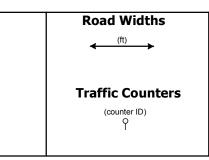

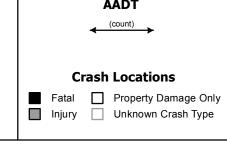

				Mile	eage by	/ Functi	<u>ional C</u>	ass By Sh	eet	
	010	06	7 -	Rural	- Мајо	or Coll	ector			7.460
ly										
7	_								Total Mileage:	7.460 mi

	Mileage by Town By Sh	eet
460	NEWFANE - S01061312	7.46 of 7.46
mi		Total Mileage: 7.46 mi

DISTRICT	TOWN	Date: 05/21/14	
2	NEWFANE	1 of 1 TWN mileage: 0.0 to 7.46	

ROUTE

Maj-0106

ETE mileage:

5.29 to 12.75