





Route Log Progress Chart

DRAFT

Please Note: Errors and Omissions May Exist.
Contact the VTrans Mapping Unit with questions or concerns.

DISTRICT	TOWN	ROUTE
1	WILMINGTON	Maj-0106

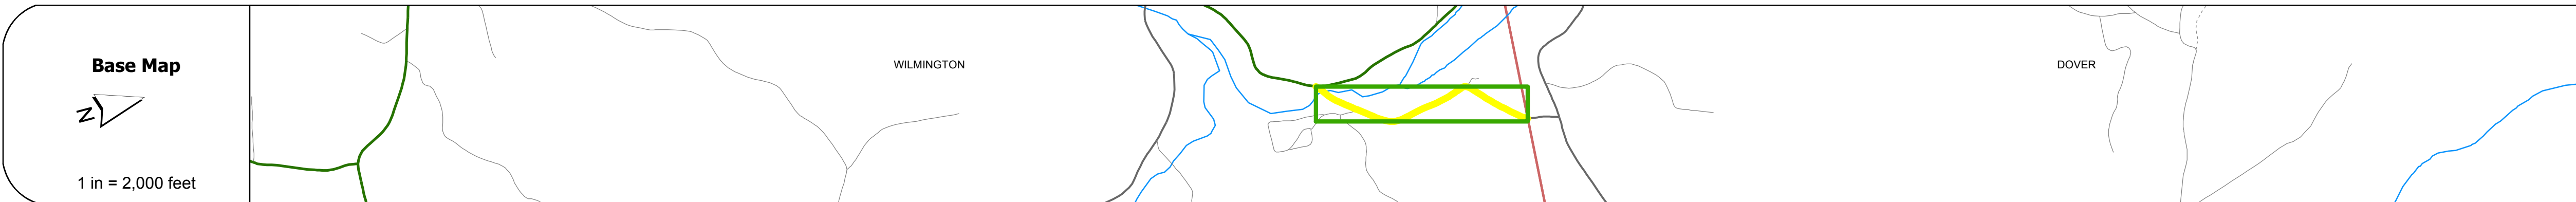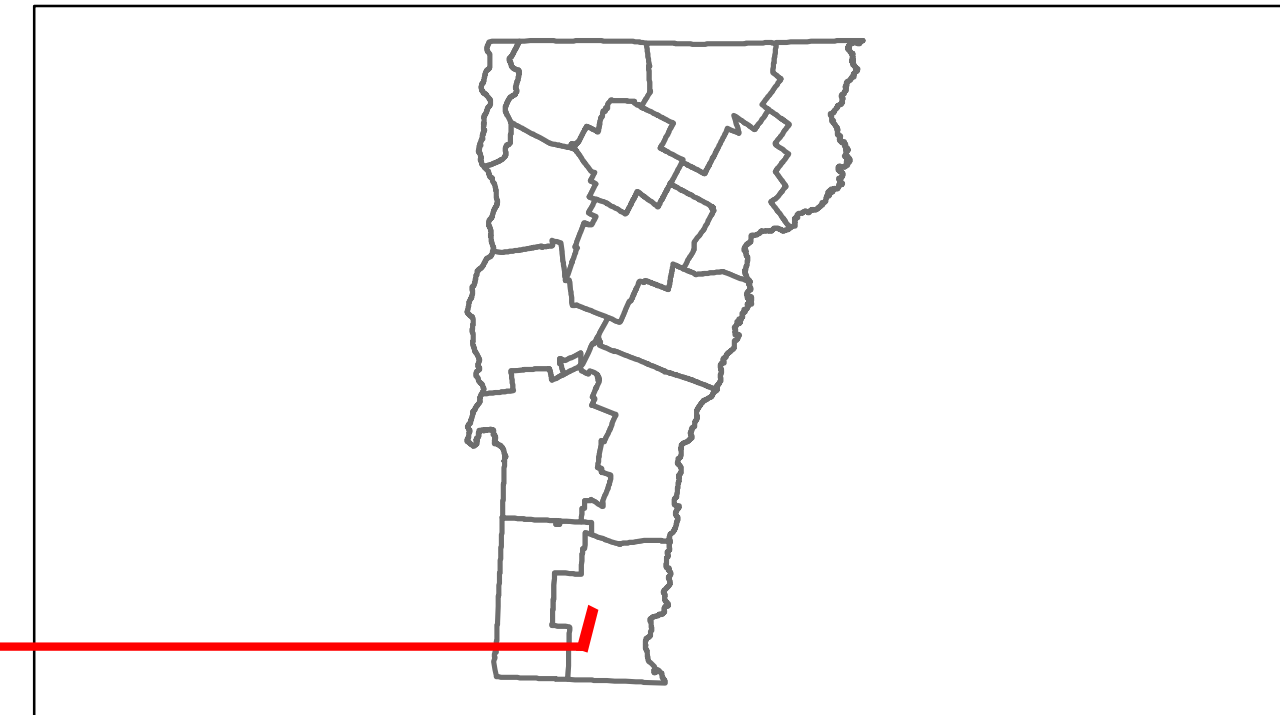

Stick Diagram

- Town Boundary
- Village/UC Boundaries
- District Boundaries
- State/Town Highway Change
- Divided Highway Limits
- Ghost Section Boundary
- FAU Limits
- Streams
- Town Center
- Primary Structures
- Secondary Structures
- Stations (Feet)
- Railroad Crossings
- Divided State Highway
- State Highway
- Divided Class 1 Town Highway
- Class 1 Town Highway

Scale: 1 INCH = 2000 FEET



Road Widths	Travellane: 20'
Roadway	22'
Lane Count	
Base	
Subbase	18" - 18" Gravel

Curves	
---------------	--

Grades	
---------------	--

Historic Projects	
--------------------------	--

Maintenance Garage	(Not State Maintained)
---------------------------	------------------------

Traffic Counters	660328
-------------------------	--------

Functional Class	7
-------------------------	---

Speed Zone	
-------------------	--

ADT Counts	2012: 990 2011: 980 2010: 970 2009: 960 2008: 950
-------------------	---

Crash Locations	2012: 1 Fatal 2011: 0 2010: 0 2009: 0 2008: 0
------------------------	---

DESCRIPTION BLOCK

Bridge 13W:
Tee Beam - 1939
Structure No. 200106013W13222
Length: 53'
Width: 24.0'
Weight Limit: 0
Facility Carried: TR 02 FAS 106
Bridge Type: CONCRETE T-BEAM
Features Intersected: OVERFLOW BR. DEERFIELD R
Surface: Bituminous
Maintenance/Ownership: Town

Bridge 19:
Tee Beam - 1938
Structure No. 200106001913222
Length: 117'
Width: 24.9'
Facility Carried: TR 02 FAS 106
Bridge Type: 2 SPAN CONCRETE T-BM
Features Intersected: DEERFIELD RIVER
Surface: Bituminous
Maintenance/Ownership: Town

Historic Projects Retreatment, Resurface, Unknown, Bituminous Mix, Skimmy Mix, Bituminous Seal, Bituminous Concrete, Concrete, Gravel, Surface Treated Gravel, Plant Mix, Reclaimed Base and Bituminous Concrete, Concrete	Functional Class 1, 2, 3, 4, 5, 6, 7, 8, 9, 10, 11, 12, 13, 14, 15, 16, 17, 18, 19	Curves Left, Right	Road Widths (ft)	ADT (count)	Mileage by Functional Class By Sheet 0106 7 - Rural - Major collector 0.920	Mileage by Town By Sheet WILMINGTON - S01061322 0.92 of 0.92	DISTRICT 1	TOWN WILMINGTON	Date: 05/21/14	ROUTE Maj-0106 ETE mileage: 0.0 to 0.92	
Total Mileage: 0.920 mi						Total Mileage: 0.92 mi					