





# Route Log Progress Chart

**DRAFT**

Please Note: Errors and Omissions May Exist.  
Contact the VTrans Mapping Unit with questions or concerns.


DISTRICT	TOWN	ROUTE
1	STRATTON	Maj-0114

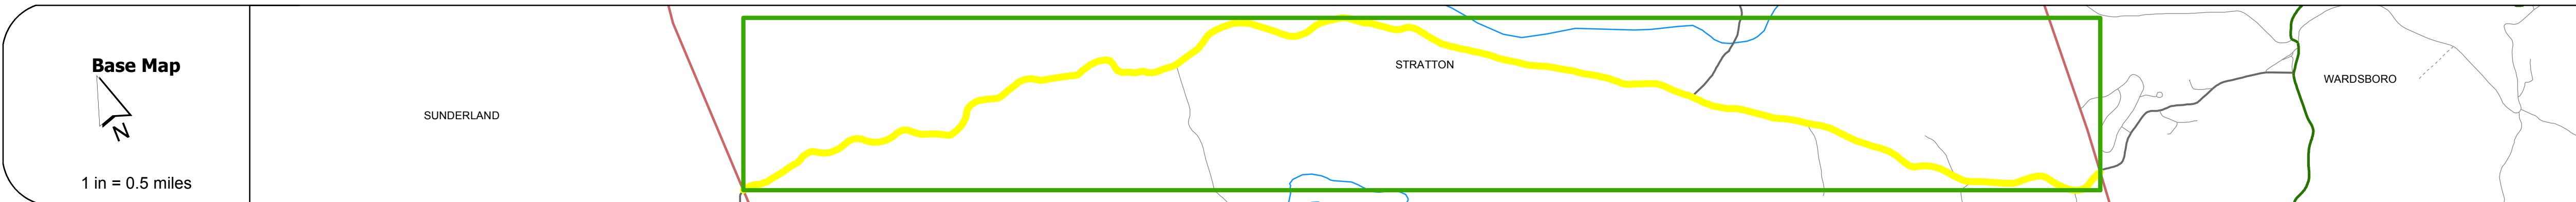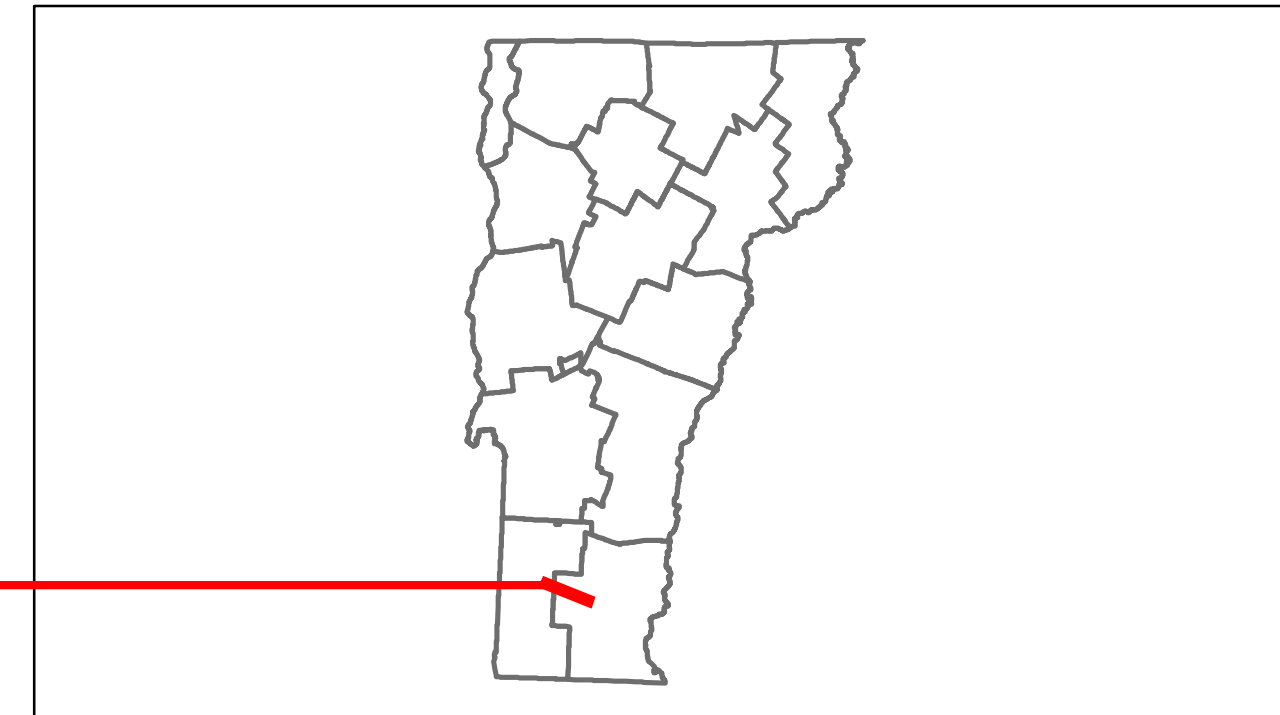

**Stick Diagram**

- Town Boundary
- Village/UC Boundaries
- District Boundaries
- State/Town Highway Change
- Divided Highway Limits
- Ghost Section Boundary
- FAU Limits
- Streams
- Town Center
- Primary Structures
- Secondary Structures
- Stations (Feet)
- Railroad Crossings
- Divided State Highway
- State Highway
- Divided Class 1 Town Highway
- Class 1 Town Highway


Scale: 1 INCH = 2000 FEET

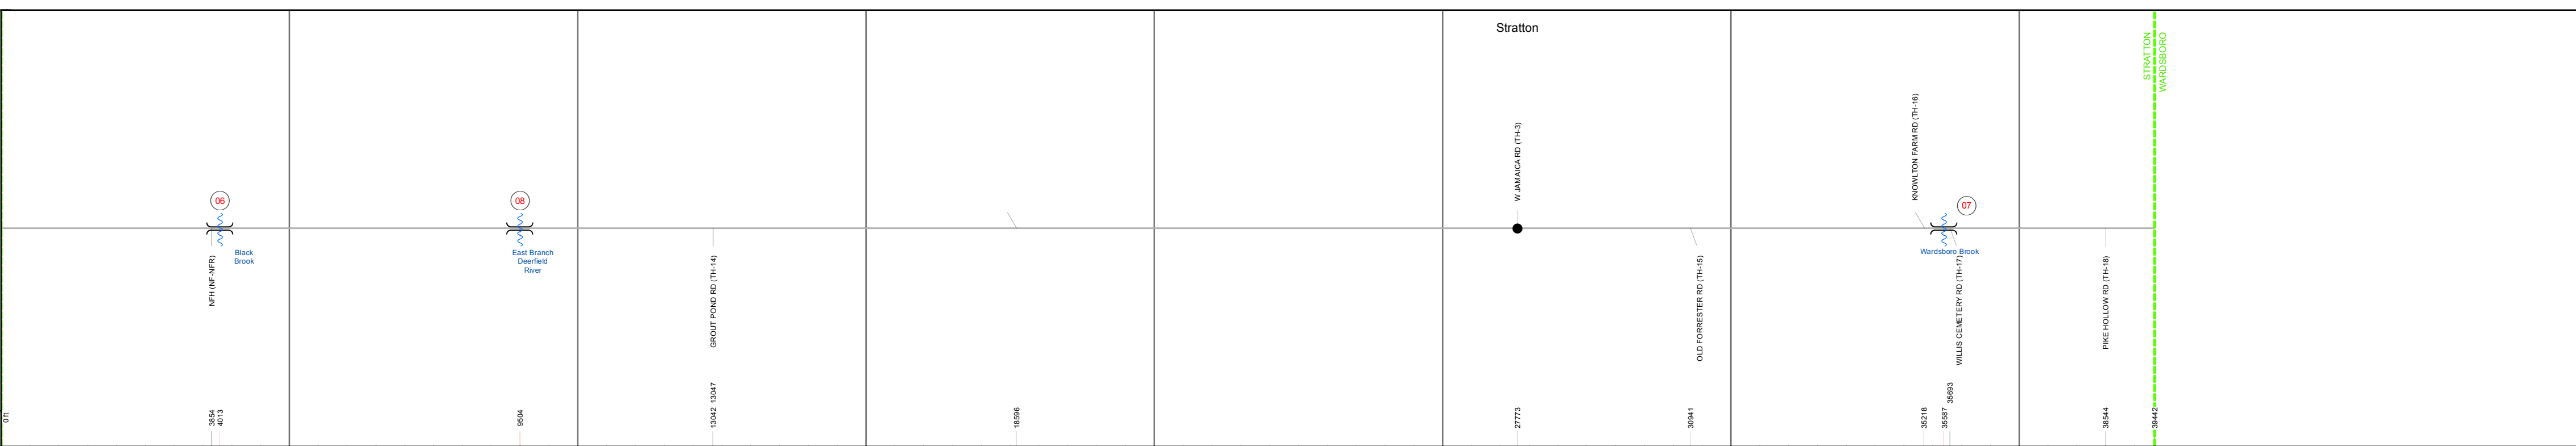

<b>Road Widths</b>	Travellane	16	18	20	22
	Roadway	16	18	20	22
	Lane Count				
	Base				
	Subbase				

<b>Curves</b>					
---------------	--	--	--	--	--

<b>Grades</b>					
---------------	--	--	--	--	--

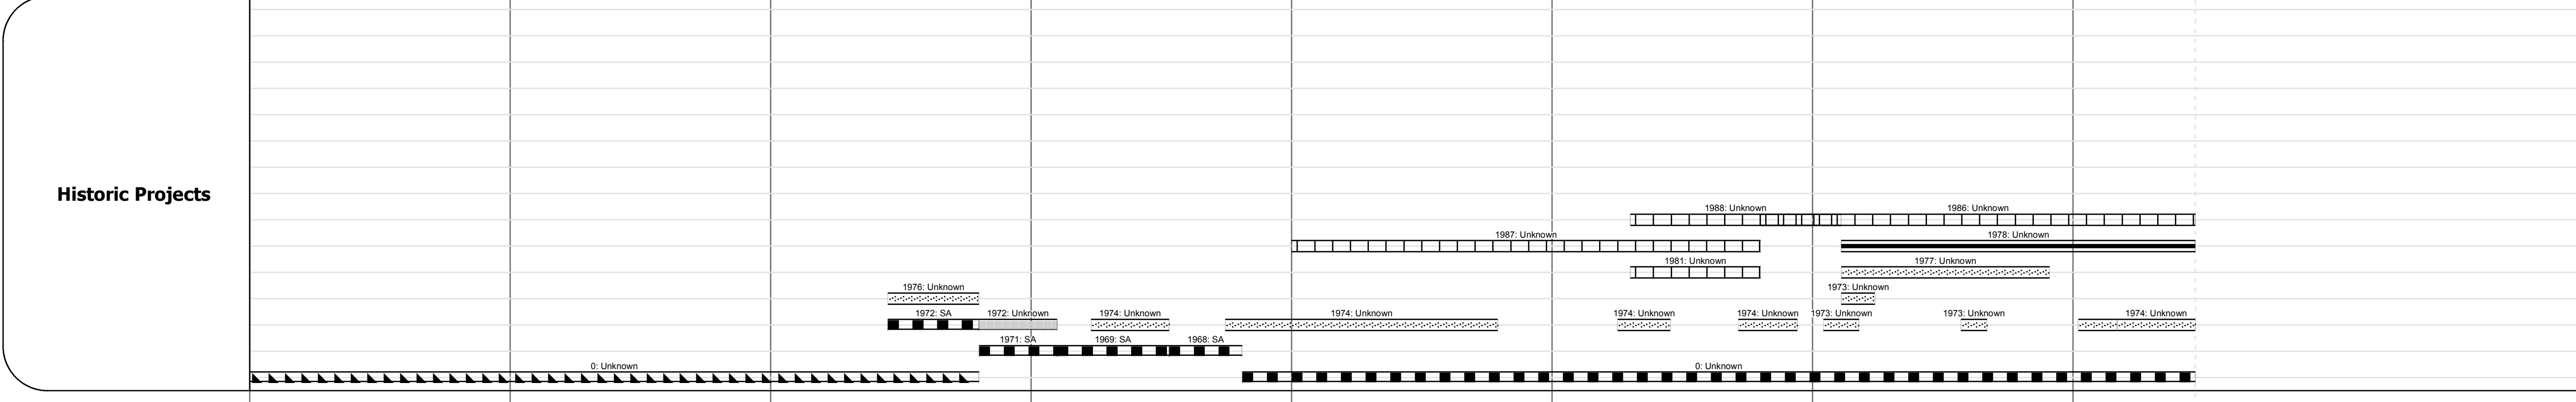

<b>Maintenance Garage</b>					
---------------------------	--	--	--	--	--

<b>Traffic Counters</b>		560296		560327	
-------------------------	--	--------	--	--------	--

<b>Functional Class</b>			7		
-------------------------	--	--	---	--	--

<b>Speed Zone</b>					
-------------------	--	--	--	--	--

<b>AADT Counts</b>	2012	160		130	800
	2011	160		130	790
	2010	160		130	820
	2009	160		130	840
	2008	160		130	870

<b>Crash Locations</b>	2012				
	2011				
	2010				
	2009				
	2008				

**DESCRIPTION BLOCK**

Bridge 6:  
Frame - 1955  
Structure No. 200114000613162  
Length: 27'  
Width: 24.0'  
Facility Carried: TR 01 FAS 114 FH6  
Bridge Type: R.C. FRAME  
Features Intersected: BLACK BROOK  
Maintenance/Ownership: Town

Bridge 8:  
Frame - 1955  
Structure No. 200114000813162  
Length: 26'  
Width: 22.0'  
Facility Carried: TR 01 FAS 114 FH6  
Bridge Type: R.C. FRAME  
Features Intersected: E BR DEERFIELD RIVER  
Maintenance/Ownership: Town

Bridge 7:  
Frame - 1955  
Structure No. 200114000713162  
Length: 24.4'  
Width: 24.4'  
Facility Carried: TR 01 FAS 114  
Bridge Type: R.C. FRAME  
Features Intersected: WARDSBORO BROOK  
Surface: Bituminous  
Maintenance/Ownership: Town

<b>Historic Projects</b>	<b>Functional Class</b>	<b>Curves</b>	<b>Road Widths</b>	<b>AADT</b>	<b>Mileage by Functional Class By Sheet</b>	<b>Mileage by Town By Sheet</b>	<b>DISTRICT</b>	<b>TOWN</b>	<b>Date: 05/21/14</b>	<b>ROUTE</b>
Retreatment Resurface Unknown Bituminous Mix Skimny Mix Bituminous Seal	1 2 6 11 12 14 16 17 19	Left Right	(ft)	(count)	0114 7 - Rural - Major collector 7.470	STRATTON - S01141316 7.47 of 7.47	1	STRATTON	1 of 1 TWN mileage: 0.0 to 7.47	Maj-0114 ETE mileage: 11.28 to 18.75
<b>Crash Locations</b>	<b>Speed Zones</b>	<b>Grades</b>	<b>Traffic Counters</b>	<b>Crash Locations</b>	<b>Total Mileage: 7.470 mi</b>	<b>Total Mileage: 7.47 mi</b>				