





# Route Log Progress Chart

**DRAFT**

Please Note: Errors and Omissions May Exist.  
Contact the VTrans Mapping Unit with questions or concerns.

DISTRICT	TOWN	ROUTE
1	SANDGATE	Maj-0121

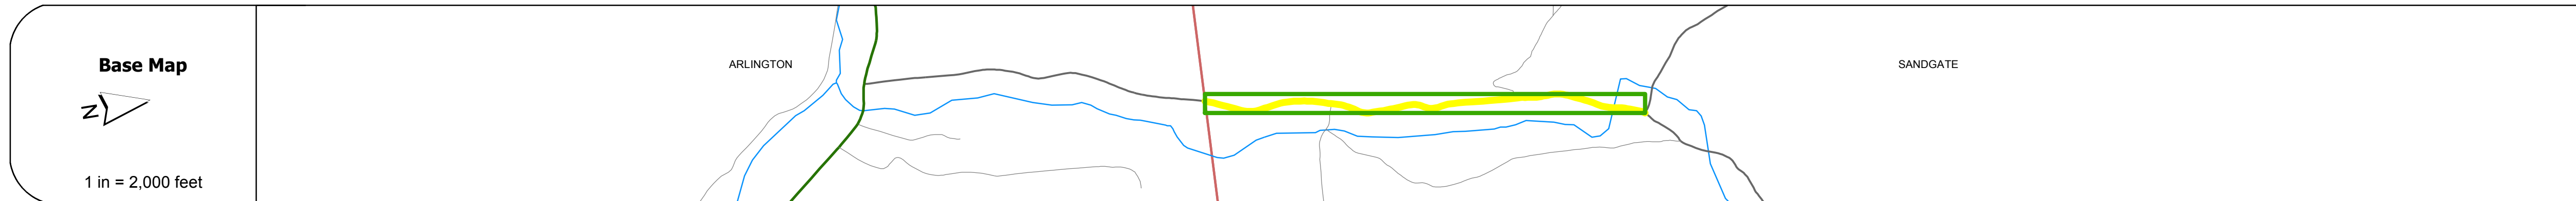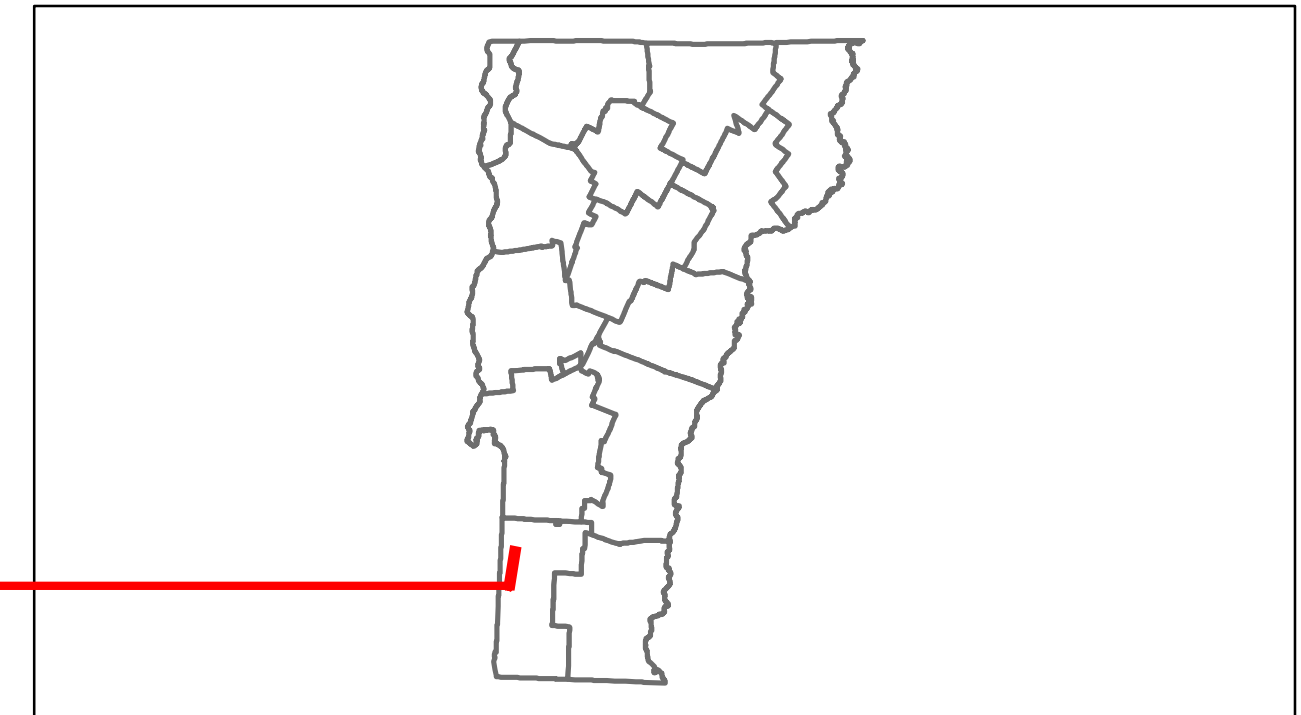

**Stick Diagram**

- Town Boundary
- Village/UC Boundaries
- District Boundaries
- State/Town Highway Change
- Divided Highway Limits
- Ghost Section Boundary
- FAU Limits
- Streams
- Town Center
- Primary Structures
- Secondary Structures
- Stations (Feet)
- Railroad Crossings
- Divided State Highway
- State Highway
- Divided Class 1 Town Highway
- Class 1 Town Highway

Scale: 1 INCH = 2000 FEET



## DESCRIPTION BLOCK

**Bridge 9:**  
Stringer/multi-beam or girder - 1936  
Structure No. 20012100902112  
Length: 26'  
Width: 20.5'  
Facility Carried: TR 01 FAS 121  
Bridge Type: ROLLED BEAM  
Features Intersected: GREEN RIVER  
Surface: Bituminous  
Maintenance/Ownership: Town

<b>Road Widths</b>	21	22
Travellane	23	24
Roadway		
Lane Count		
Base		
Subbase		

<b>Curves</b>	
---------------	--

<b>Grades</b>	
---------------	--

<b>Historic Projects</b>	
--------------------------	--

<b>Maintenance Garage</b>	(Not State Maintained)
---------------------------	------------------------

<b>Traffic Counters</b>	566713
-------------------------	--------

<b>Functional Class</b>	7
-------------------------	---

<b>Speed Zone</b>	
-------------------	--

<b>AADT Counts</b>	2012: 710	2011: 700	2010: 700	2009: 710	2008: 710
--------------------	-----------	-----------	-----------	-----------	-----------

<b>Crash Locations</b>	2012	2011	2010	2009	2008
------------------------	------	------	------	------	------

<b>Historic Projects</b> Retreatment, Resurface, Unknown, Bituminous Mix, Skimmy Mix, Bituminous Seal, Bituminous, Concrete, Gravel, Surface Treated Gravel, Plant Mix, Reclaimed Base and Bituminous Concrete, Concrete	<b>Functional Class</b> 1, 2, 3, 4, 5, 6, 7, 8, 9, 10, 11, 12, 13, 14, 15, 16, 17, 18, 19	<b>Curves</b> Left, Right	<b>Road Widths</b> (ft)	<b>AADT</b> (count)	<b>Mileage by Functional Class By Sheet</b> 0121 7 - Rural - Major collector 1.850	<b>Mileage by Town By Sheet</b> SANDGATE - S01210211 1.85 of 1.85	<b>DISTRICT</b> 1	<b>TOWN</b> SANDGATE	<b>Date:</b> 05/21/14	<b>ROUTE</b> Maj-0121 ETE mileage: 1.25 to 3.1
<b>Crash Locations</b> Fatal, Injury, Property Damage Only, Unknown Crash Type						<b>Total Mileage:</b> 1.850 mi		<b>1 of 1</b> TOWN mileage: 0.0 to 1.85		