





Route Log Progress Chart

DRAFT

Please Note: Errors and Omissions May Exist.
Contact the VTrans Mapping Unit with questions or concerns.

DISTRICT	TOWN	ROUTE
2	TOWNSHEND	Maj-0125

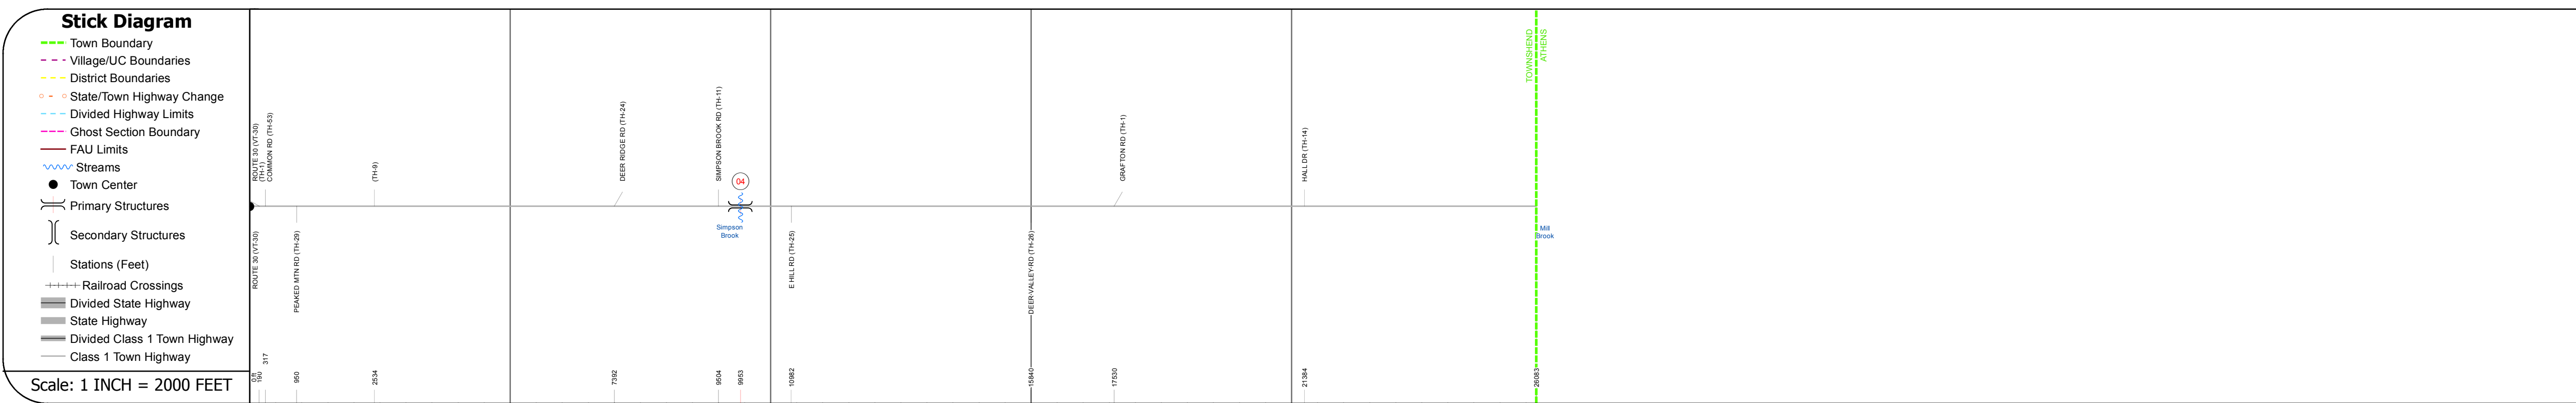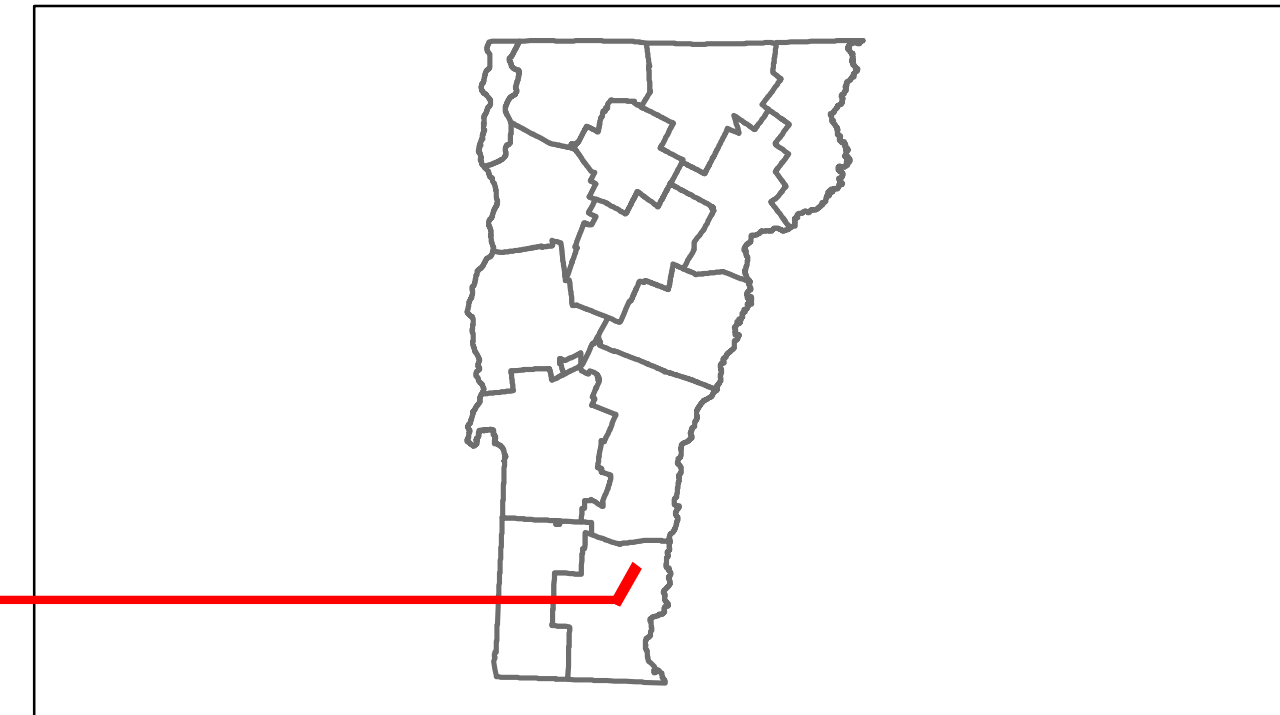

DESCRIPTION BLOCK

Culvert 4:
Culvert - 1900
Structure No. 200125000413172
Length: 20'
Width: 26.0'
Facility Carried: TR 01 FAS 125
Bridge Type: STONE ARCH W CGMPA
Features Intersected: SIMPSON BROOK
Maintenance/Ownership: Town

Road Widths	Travellane	24	22
Roadway	24	22	
Lane Count			
Base			
Subbase			
Curves			
Grades			
Historic Projects			
Maintenance Garage	(Not State Maintained)		
Traffic Counters	96X323		
Functional Class	7		
Speed Zone			
AADT Counts	2012: 1300	2011: 1300	2010: 1400
	2009: 1500	2008: 1500	450
Crash Locations			

Historic Projects Retreatment, Resurface, Unknown, Bituminous Mix, Skimmy Mix, Bituminous Seal, Bituminous Concrete, Concrete, Gravel, Surface Treated Gravel, Plant Mix, Reclaimed Base and Bituminous Concrete	Functional Class 1-19, 6-16 Speed Zones 25, 30, 35, 40, 45, 50, 55, 60, 65	Curves Left, Right Grades grade up, grade down	Road Widths (ft) Traffic Counters (counter ID)	AADT (count) Crash Locations Fatal, Injury, Property Damage Only, Unknown Crash Type	Mileage by Functional Class By Sheet 0125 7 - Rural - Major collector 4.980 Total Mileage: 4.940 mi	Mileage by Town By Sheet TOWNSHEND - S01251317 4.94 of 4.94 Total Mileage: 4.94 mi	DISTRICT 2	TOWN TOWNSHEND	Date: 05/21/14 1 of 1 TWN mileage: 0.0 to 4.94	ROUTE Maj-0125 ETE mileage: 0.0 to 4.94
--	---	---	---	---	---	--	----------------------	--------------------------	--	--