




# Route Log Progress Chart

**DRAFT**

Please Note: Errors and Omissions May Exist.  
Contact the VTrans Mapping Unit with questions or concerns.


DISTRICT	TOWN	ROUTE
2	GRAFTON	Maj-0126

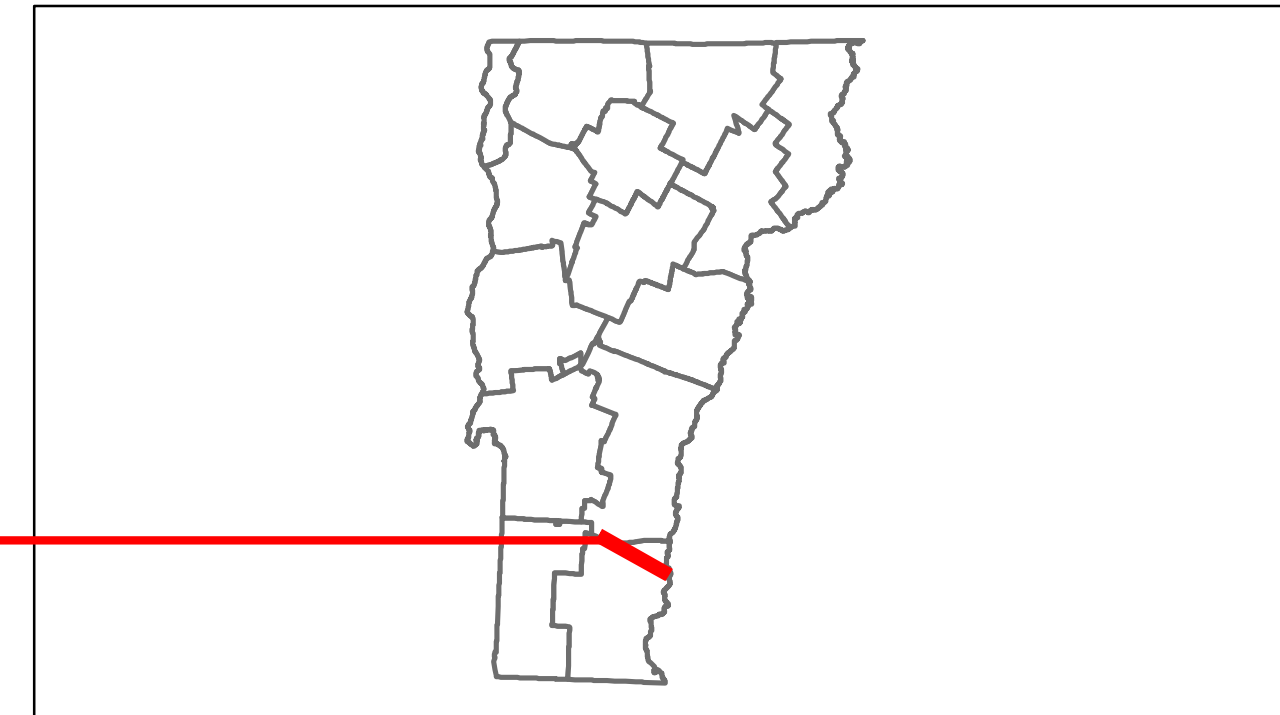

**Stick Diagram**

- Town Boundary
- Village/UC Boundaries
- District Boundaries
- State/Town Highway Change
- Divided Highway Limits
- Ghost Section Boundary
- FAU Limits
- Streams
- Town Center
- Primary Structures
- Secondary Structures
- Stations (Feet)
- Railroad Crossings
- Divided State Highway
- State Highway
- Divided Class 1 Town Highway
- Class 1 Town Highway

Scale: 1 INCH = 2000 FEET

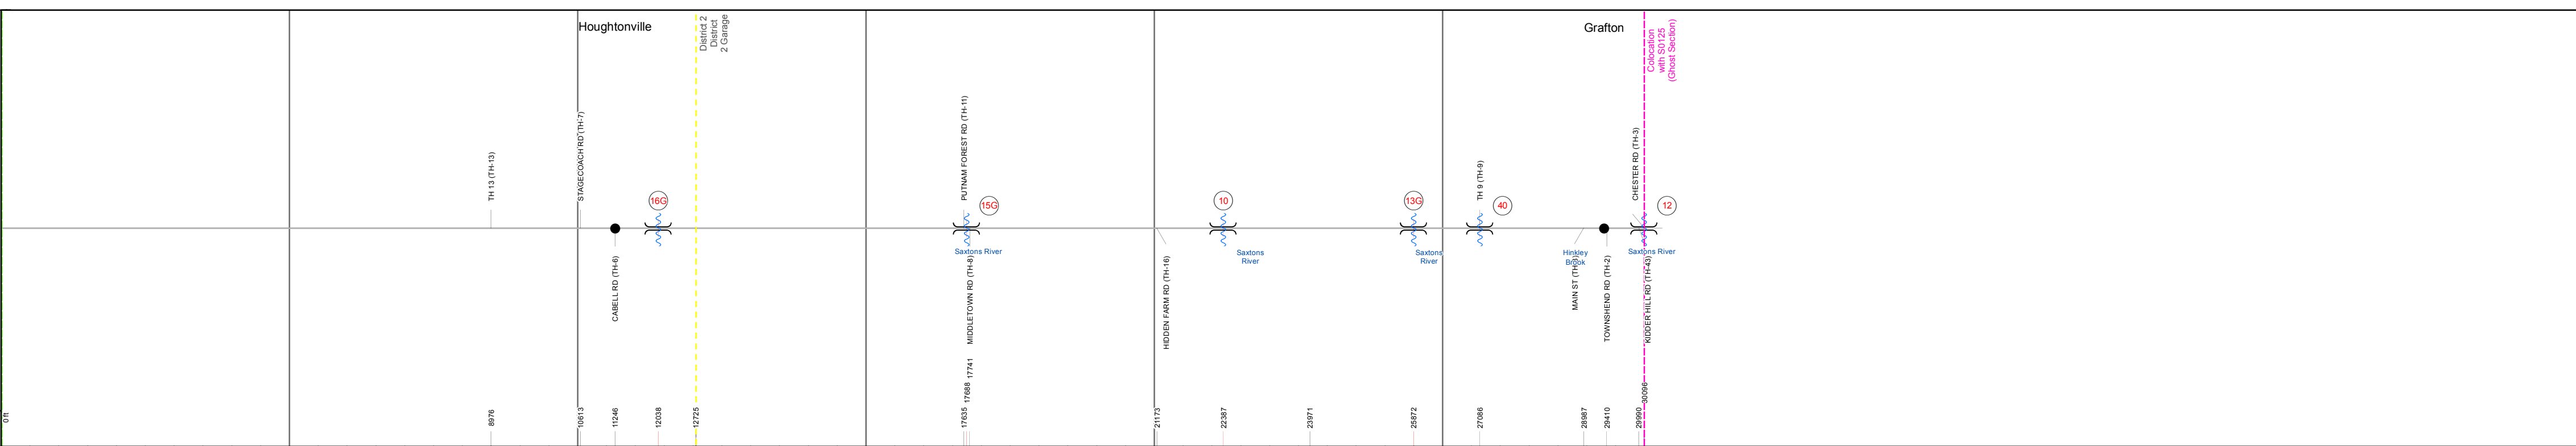

<b>Road Widths</b>	Travellane	18	20	18	34
Roadway	18	22	18	34	34
Lane Count					
Base					
Subbase					
<b>Curves</b>					
<b>Grades</b>					
<b>Historic Projects</b>					
<b>Maintenance Garage</b>	(Not State Maintained)				
<b>Traffic Counters</b>		96X304	96X305		
<b>Functional Class</b>	7				
<b>Speed Zone</b>					
<b>AADT Counts</b>	2012	130		190	
	2011	130		190	
	2010	140		200	
	2009	140		210	
	2008	150		220	
<b>Crash Locations</b>	2012				
	2011				
	2010				
	2009				
	2008				

**DESCRIPTION BLOCK**

**Bridge 16G:**  
Stringer/multi-beam or girder - 1941  
Structure No. 200126016G13062  
Length: 98'  
Width: 27.2'  
Facility Carried: TR 01 FAS 126  
Bridge Type: ROLLED BEAM  
Features Intersected: SAXTONS RIVER  
Surface: Bituminous  
Maintenance/Ownership: Town

**Bridge 15G:**  
Stringer/multi-beam or girder - 1939  
Structure No. 200126015G13062  
Length: 99'  
Width: 22.2'  
Facility Carried: TR 01 FAS 126  
Bridge Type: ROLLED BEAM  
Features Intersected: SAXTONS RIVER  
Surface: Bituminous  
Maintenance/Ownership: Town

**Bridge 10:**  
Slab - 1977  
Structure No. 200126001013062  
Length: 52'  
Width: 26.6'  
Facility Carried: TR 01 FAS 126  
Bridge Type: PRECAST CONC BOXBEAM  
Features Intersected: SAXTONS RIVER  
Surface: Bituminous  
Maintenance/Ownership: Town

**Bridge 13G:**  
Stringer/multi-beam or girder - 1939  
Structure No. 200126013G13062  
Length: 74'  
Width: 22.1'  
Facility Carried: TR 01 FAS 126  
Bridge Type: ROLLED BEAM  
Features Intersected: SAXTONS RIVER  
Surface: Bituminous  
Maintenance/Ownership: Town

**Bridge 40:**  
Slab - 2011  
Structure No. 101306004013061  
Length: 44'  
Width: 14.4'  
Facility Carried: C3009  
Bridge Type: PRESTRESSED SLAB  
Features Intersected: SAXTONS RIVER  
Maintenance/Ownership: Town

**Bridge 12:**  
Stringer/multi-beam or girder - 1939  
Structure No. 200126001213062  
Length: 75'  
Width: 23.9'  
Facility Carried: TR 01 FAS 126  
Bridge Type: ROLLED BEAM  
Features Intersected: SAXTONS RIVER  
Surface: Bituminous  
Maintenance/Ownership: Town

<p><b>Historic Projects</b></p> <ul style="list-style-type: none"> <li>Retreatment</li> <li>Resurface</li> <li>Unknown</li> <li>Bituminous Mix</li> <li>Skimny Mix</li> <li>Bituminous Seal</li> <li>Gravel</li> <li>Surface Treated Gravel</li> <li>Plant Mix</li> <li>Reclaimed Base and Bituminous Concrete</li> <li>Concrete</li> </ul>	<p><b>Functional Class</b></p> <ul style="list-style-type: none"> <li>1</li> <li>2</li> <li>3</li> <li>4</li> <li>5</li> <li>6</li> <li>7</li> <li>8</li> <li>9</li> <li>10</li> <li>11</li> <li>12</li> <li>13</li> <li>14</li> <li>15</li> <li>16</li> <li>17</li> <li>18</li> <li>19</li> </ul> <p><b>Speed Zones</b></p> <ul style="list-style-type: none"> <li>25</li> <li>30</li> <li>35</li> <li>40</li> <li>45</li> <li>50</li> <li>55</li> <li>60</li> <li>65</li> </ul>	<p><b>Curves</b></p> <ul style="list-style-type: none"> <li>Left</li> <li>Right</li> </ul> <p><b>Grades</b></p> <ul style="list-style-type: none"> <li>grade up</li> <li>grade down</li> </ul>	<p><b>Road Widths</b></p> <p>(ft)</p>	<p><b>Traffic Counters</b></p> <p>(counter ID)</p>	<p><b>AADT</b></p> <p>(count)</p>	<p><b>Crash Locations</b></p> <ul style="list-style-type: none"> <li>Fatal</li> <li>Injury</li> <li>Property Damage Only</li> <li>Unknown Crash Type</li> </ul>	<p><b>Mileage by Functional Class By Sheet</b></p> <p>0126 7 - Rural - Major collector 9.000</p>	<p><b>Mileage by Town By Sheet</b></p> <p>GRAFTON - S01261306 9.0 of 9.77 Ghost Section - Maj-0125 (4.140 to 0.260) 3.880</p>	<p><b>DISTRICT</b></p> <p>2</p>	<p><b>TOWN</b></p> <p>GRAFTON</p>	<p><b>Date:</b> 05/21/14</p>	<p><b>ROUTE</b></p> <p>Maj-0126</p> <p>ETE mileage: 2.41 to 11.41</p>
						<p><b>Total Mileage: 9.000 mi</b></p>		<p><b>Total Mileage: 9.0 mi</b></p>		<p><b>1 of 2</b></p> <p><b>TWN mileage: 0.0 to 9.0</b></p>		

For More Information Contact - Vermont Agency of Transportation, Policy, Planning and Intermodal Development Division - Mapping Unit, 1 National Life Drive, Montpelier, VT 05633-5001 Telephone: 802-828-2600.