






Route Log Progress Chart

DRAFT

Please Note: Errors and Omissions May Exist.
Contact the VTrans Mapping Unit with questions or concerns.

DISTRICT	TOWN	ROUTE
2	WESTMINSTER	Maj-0126

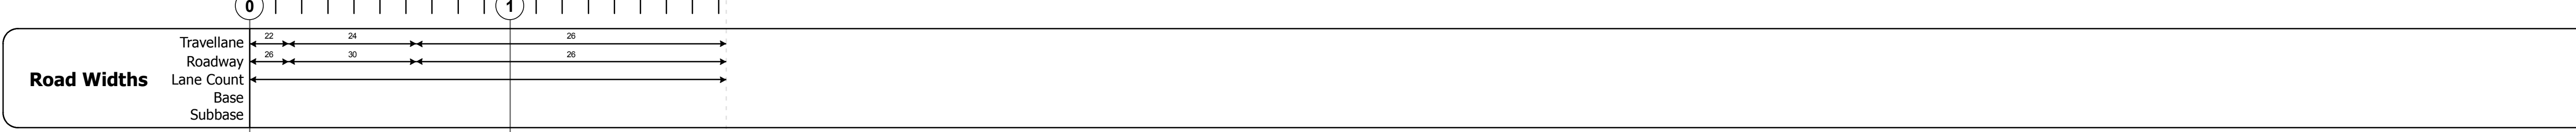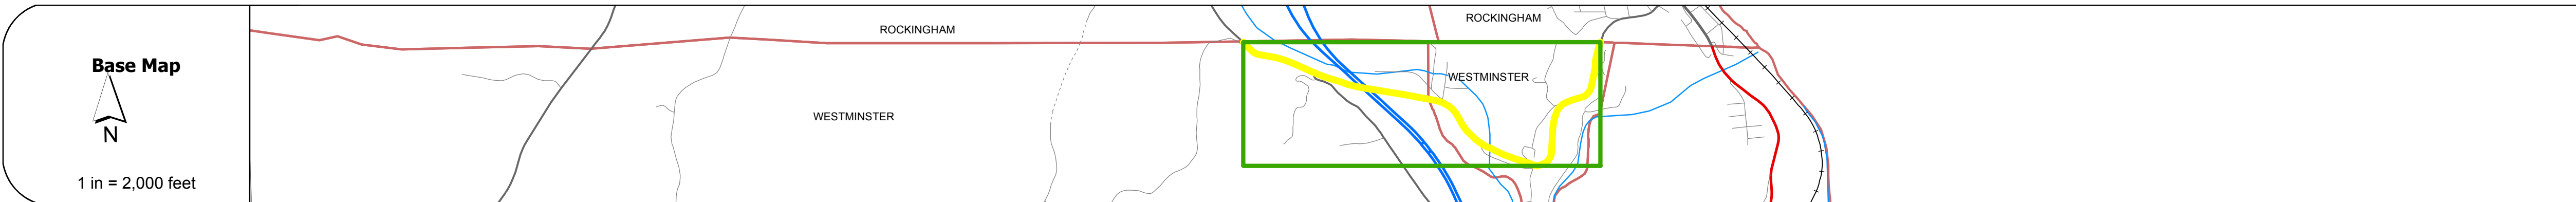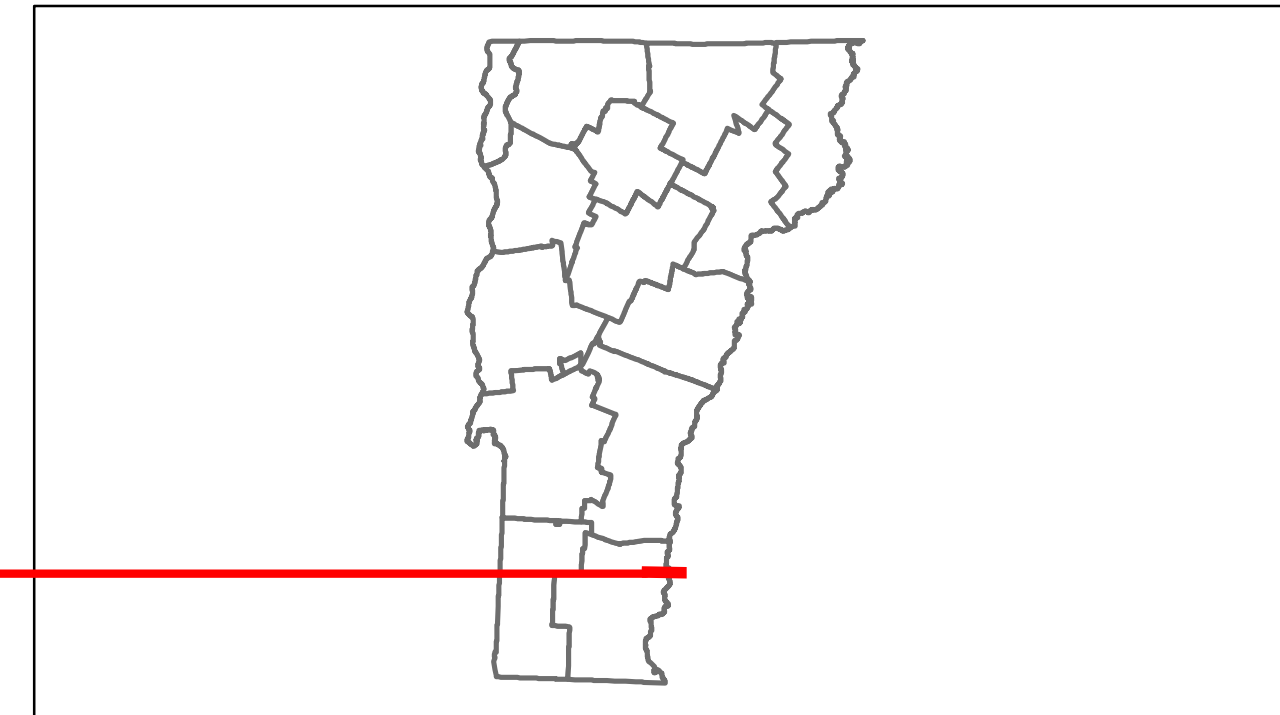

Curves	
--------	--

Grades	
--------	--




Maintenance Garage	(Not State Maintained)
--------------------	------------------------

Traffic Counters	56X112, 56X176, 56X190, 56X181
------------------	--------------------------------

Functional Class	7
------------------	---

Speed Zone	
------------	--

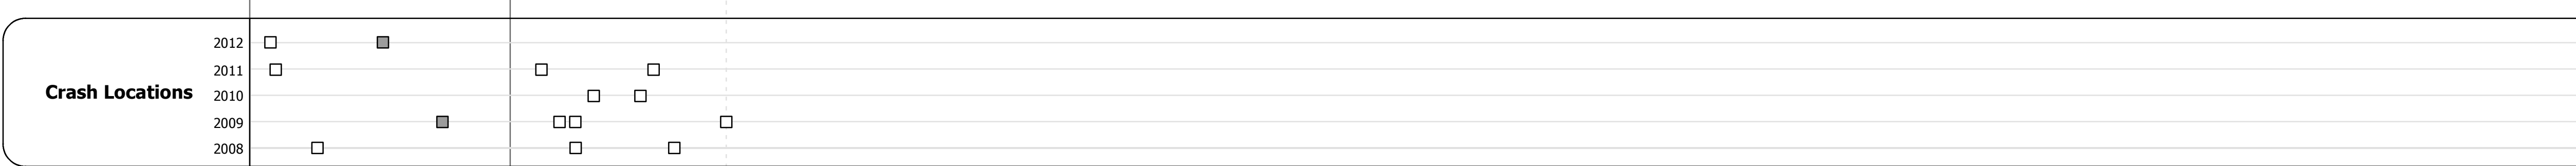

DESCRIPTION BLOCK

Bridge 10B:
Stringer/multi-beam or girder - 1963
Structure No. 200091021N13202
Length: 534'
Height: 0.0'
Weight Limit: 0
Facility Carried: 1 00091 ML
Bridge Type: 7 SPAN ROLLED BEAM
Features Intersected: 1 91 OVER TH NO 1

Bridge 10A:
Stringer/multi-beam or girder - 1963
Structure No. 200091021S13202
Length: 534'
Height: 0.0'
Weight Limit: 0
Facility Carried: 1 00091 ML
Bridge Type: 8 SPAN ROLLED BEAM
Features Intersected: 1 91 OVER TH NO 1

Bridge 5:
Girder and floorbeam system - 1940
Structure No. 200126000513202
Length: 222'
Width: 24.5'
Facility Carried: TR 01 FAS 126
Bridge Type: RIVETED TWO GIRDER
Features Intersected: SAXTONS RIVER
Surface: Bituminous
Maintenance/Ownership: Town

Historic Projects Retreatment, Resurface, Unknown, Bituminous Mix, Skimmy Mix, Bituminous Seal, Bituminous, Concrete, Gravel, Surface Treated Gravel, Plant Mix, Reclaimed Base and Bituminous Concrete, Concrete	Functional Class 1, 2, 3, 4, 5, 6, 7, 8, 9, 10, 11, 12, 13, 14, 15, 16, 17, 18, 19	Curves Left, Right	Road Widths (ft)	Traffic Counters (counter ID)	AADT (count)	Crash Locations Fatal, Injury, Property Damage Only, Unknown Crash Type	Mileage by Functional Class By Sheet 0126 7 - Rural - Major collector 1.830	Mileage by Town By Sheet WESTMINSTER - S01261320 1.83 of 1.83	DISTRICT 2	TOWN WESTMINSTER	Date: 05/21/14	ROUTE Maj-0126 ETE mileage: 13.49 to 15.32
							Total Mileage: 1.830 mi	Total Mileage: 1.83 mi	1 of 1 TWN mileage: 0.0 to 1.83			