





Route Log Progress Chart

DRAFT

Please Note: Errors and Omissions May Exist.
Contact the VTrans Mapping Unit with questions or concerns.

DISTRICT	TOWN	ROUTE
2	WINDHAM	Maj-0126

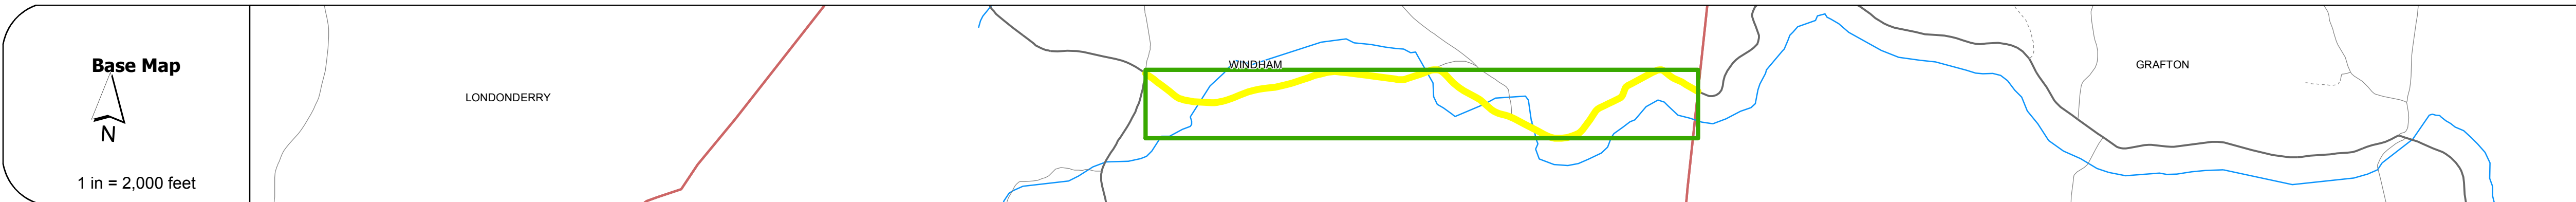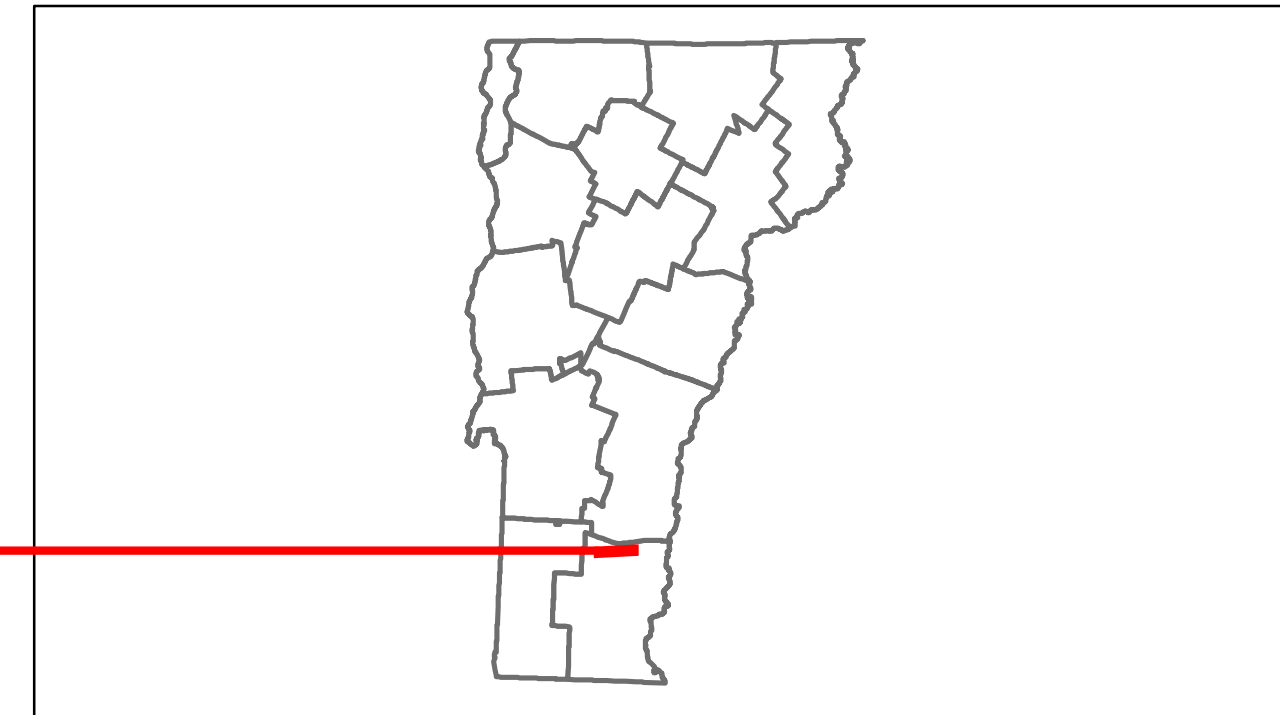

DESCRIPTION BLOCK	
<p>Bridge 14: Tee Beam - 1940 Structure No. 200126001413232 Length: 32' Width: 20.3' Facility Carried: TR 02 FAS 126 Bridge Type: CONCRETE T-BEAM Features Intersected: SAXTONS RIVER Maintenance/Ownership: Town</p>	
<p>Bridge 15W: Tee Beam - 1940 Structure No. 200126015W13232 Length: 49' Width: 21.6' Facility Carried: TR 02 FAS 126 Bridge Type: CONCRETE T-BEAM Features Intersected: SAXTONS RIVER Surface: Bituminous Maintenance/Ownership: Town</p>	
<p>Bridge 11W: Slab - 1978 Structure No. 200126011W13232 Length: 37' Width: 24.1' Facility Carried: TR 02 FAS 126 Bridge Type: CONCRETE SLAB Features Intersected: SAXTONS RIVER Surface: Bituminous Maintenance/Ownership: Town</p>	
<p>Bridge 16W: Stinger/multi-beam or girder - 1940 Structure No. 200126016W13232 Length: 74' Width: 20.7' Facility Carried: TR 02 FAS 126 Bridge Type: ROLLED BEAM Features Intersected: SAXTONS RIVER Surface: Bituminous Maintenance/Ownership: Town</p>	

Road Widths	Travellane Roadway Lane Count Base Subbase	18 18
Curves		
Grades		
Historic Projects		
Maintenance Garage	(Not State Maintained)	
Traffic Counters	563047	
Functional Class	7	
Speed Zone		
ADT Counts	2012 2011 2010 2009 2008	80 80 90 110 120
Crash Locations	2012 2011 2010 2009 2008	130 130 140 140 150

Historic Projects Retreatment Resurface Unknown Bituminous Mix Skimmy Mix Bituminous Seal Bituminous Concrete Macadam Cold Patch and Bituminous Concrete Concrete	Functional Class 1 2 3 4 5 6 7 8 9 10 11 12 13 14 15 16 17 18 19 Speed Zones 25 30 35 40 45 50 55 60 65	Curves Left Right Grades grade up grade down	Road Widths (ft) Traffic Counters (counter ID)	ADT (count) Crash Locations Fatal Injury Property Damage Only Unknown Crash Type	Mileage by Functional Class By Sheet 0126 7 - Rural - Major collector 2.410 Total Mileage: 2.410 mi	Mileage by Town By Sheet WINDHAM - S01261323 2.41 of 2.41 Total Mileage: 2.41 mi	DISTRICT 2	TOWN WINDHAM	Date: 05/21/14 1 of 1 TWN mileage: 0.0 to 2.41	ROUTE Maj-0126 ETE mileage: 0.0 to 2.41
---	--	---	---	--	---	--	----------------------	------------------------	---	---