




Route Log Progress Chart

DRAFT


Please Note: Errors and Omissions May Exist.
Contact the VTrans Mapping Unit with questions or concerns.

DISTRICT	TOWN	ROUTE
4	WINDSOR	Maj-0152

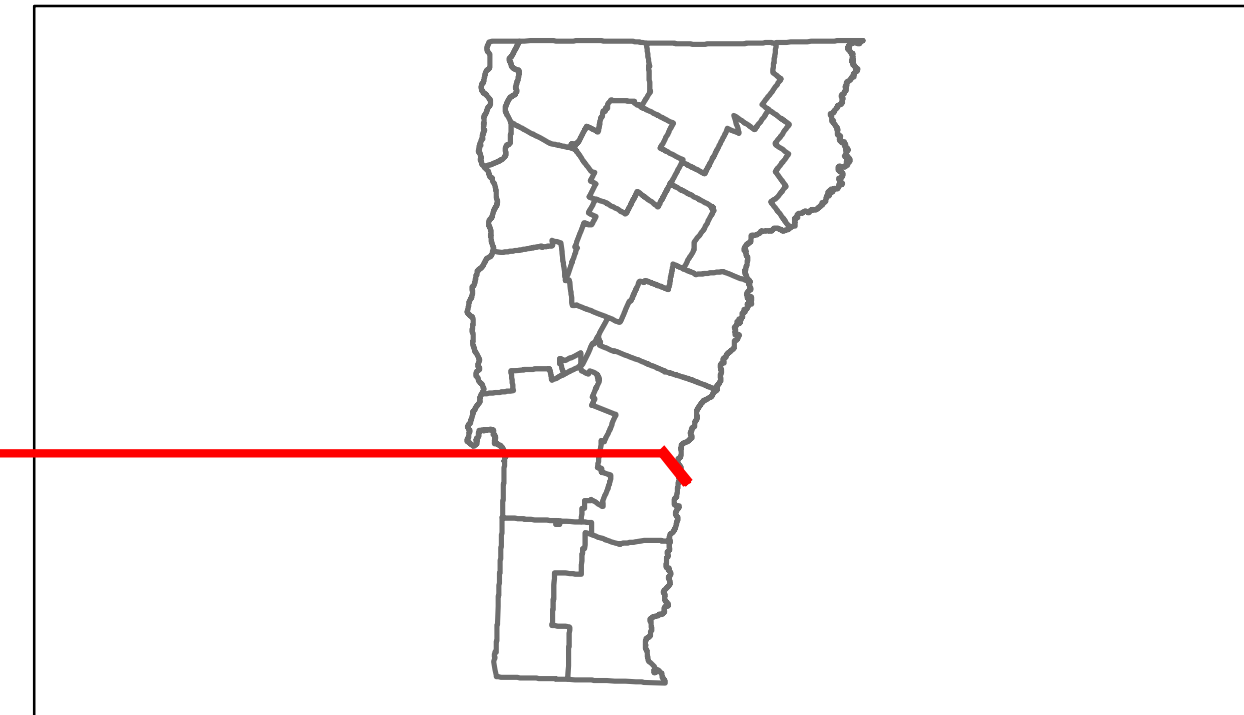

Base Map


1 in = 2,000 feet

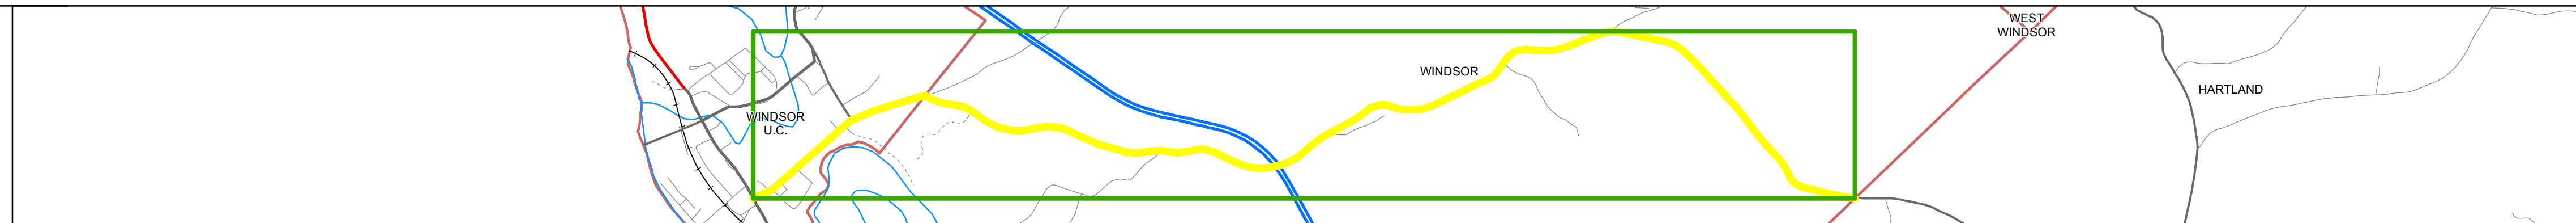

Stick Diagram

- Town Boundary
- Village/UC Boundaries
- District Boundaries
- State/Town Highway Change
- Divided Highway Limits
- Ghost Section Boundary
- FAU Limits
- Streams
- Town Center
- Primary Structures
- Secondary Structures
- Stations (Feet)
- Railroad Crossings
- Divided State Highway
- State Highway
- Divided Class 1 Town Highway
- Class 1 Town Highway









Scale: 1 INCH = 2000 FEET

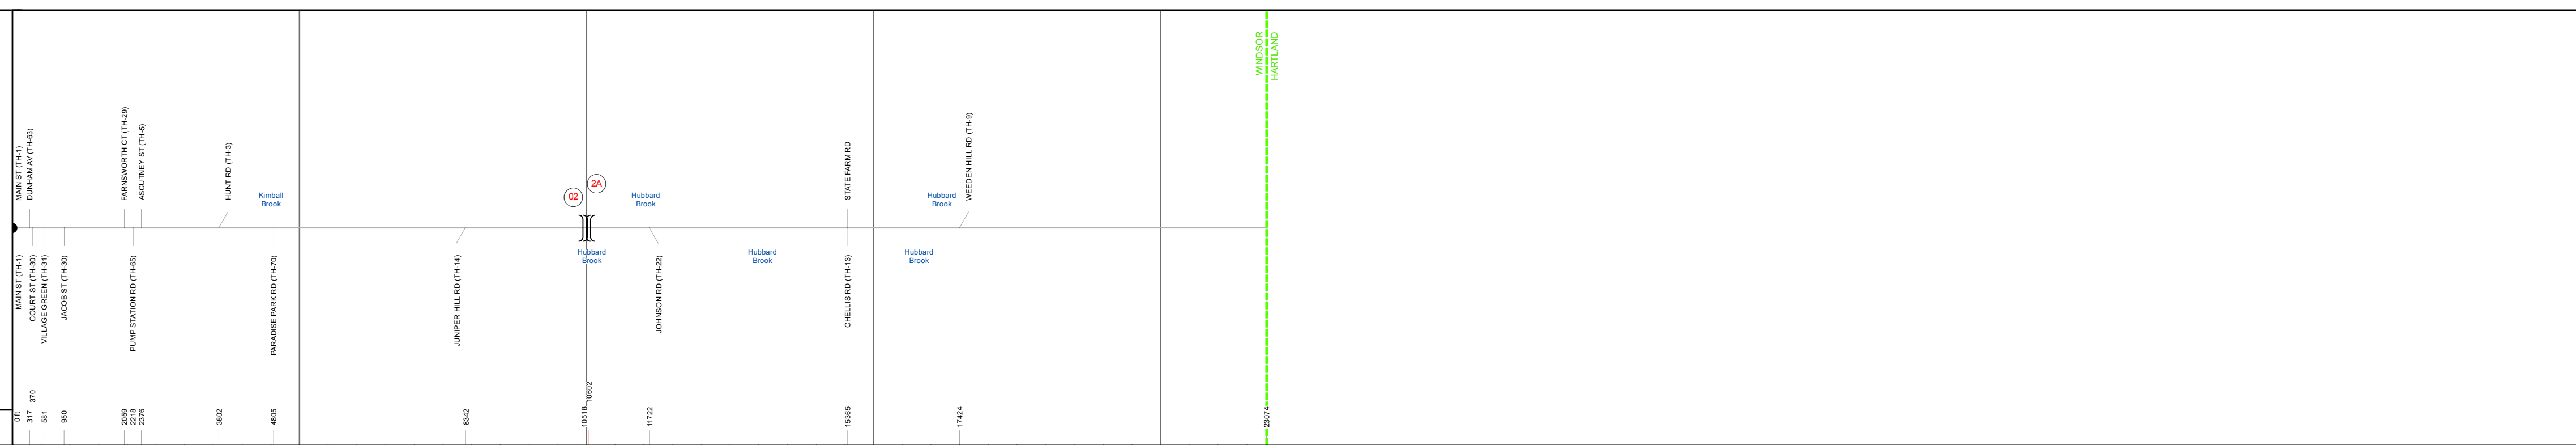

DESCRIPTION BLOCK


Bridge 2:
Stringer/multi-beam or girder - 1965
Structure No. 200091035N14232
Length: 119'
Height: 0.0'
Weight Limit: 0
Facility Carried: 1 00091 ML
Bridge Type: GIRDER
Features Intersected: 1 91 OVER TH NO 3

Bridge 2A:
Stringer/multi-beam or girder - 1965
Structure No. 200091035S14232
Length: 119'
Height: 0.0'
Weight Limit: 0
Facility Carried: 1 00091 ML
Bridge Type: GIRDER
Features Intersected: 1 91 OVER TH NO 3

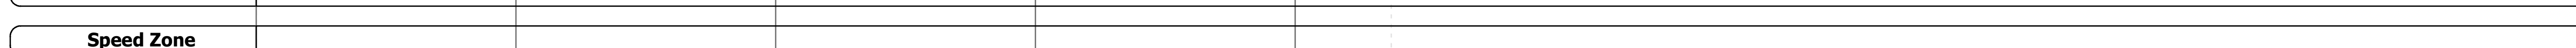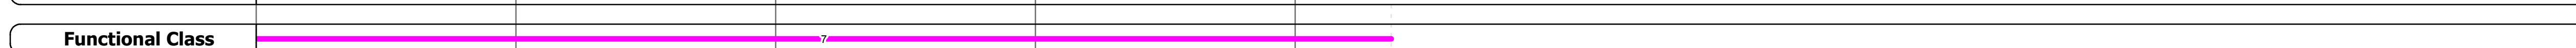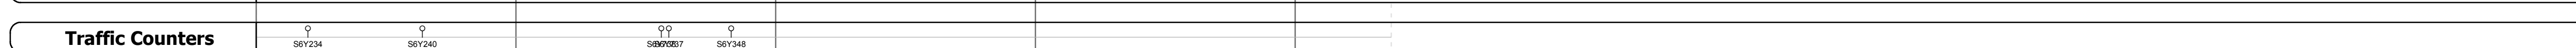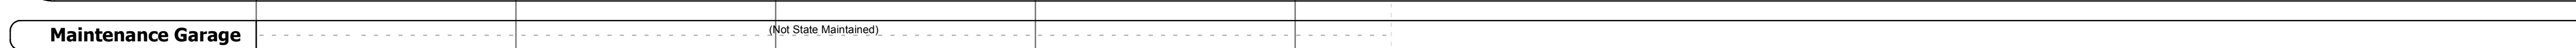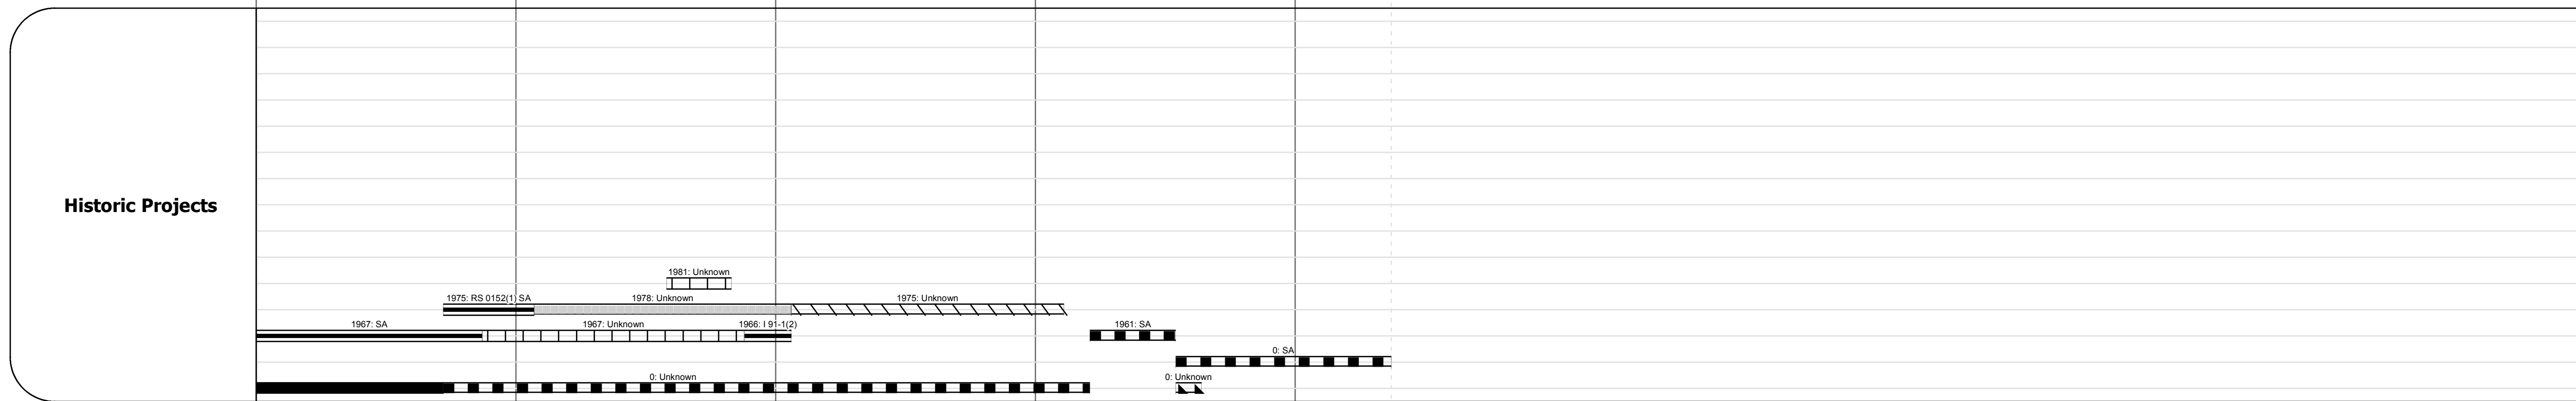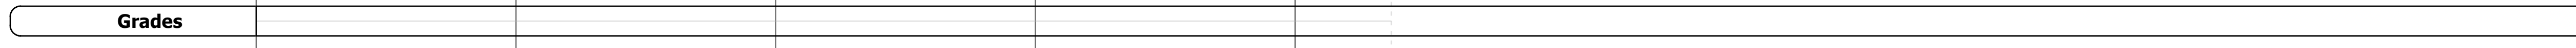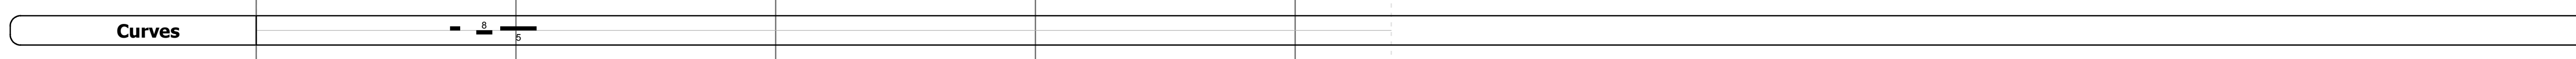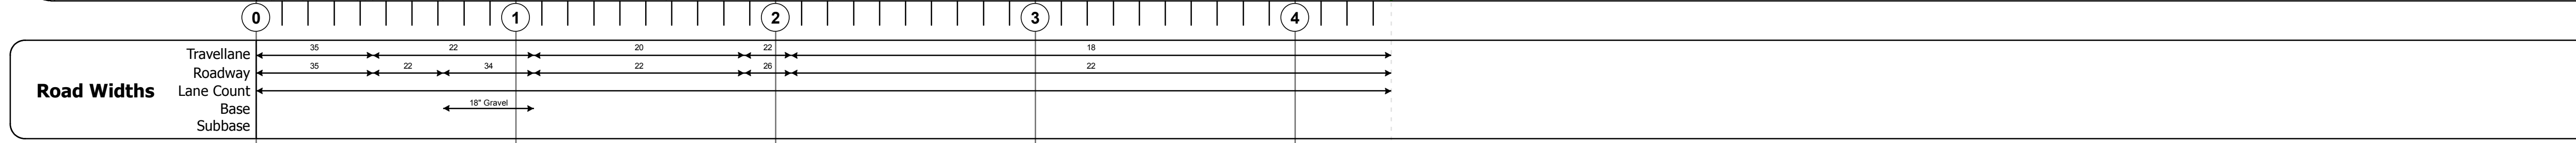

AADT Counts

2012	2800	2100	1900	700	630
2011	2800	2100	1900	690	620
2010	2800	2100	1600	730	610
2009	2900	2100	1400	760	600
2008	2900	2100	1100	800	590

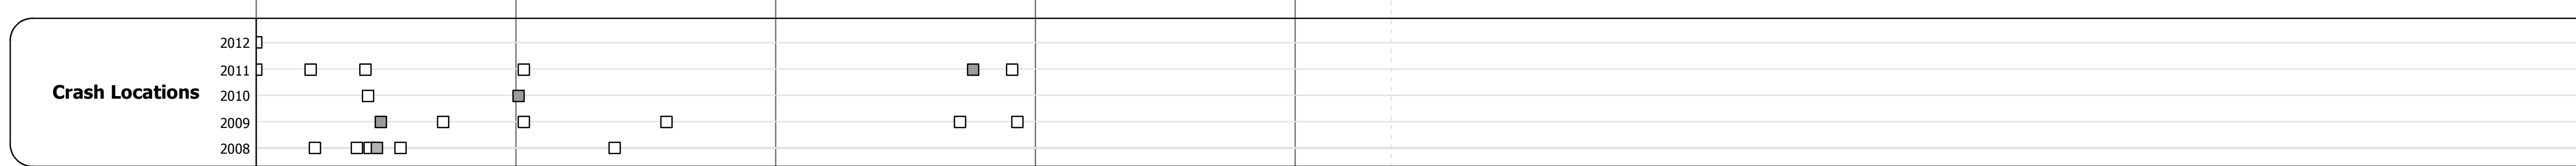

<p>Historic Projects</p> <ul style="list-style-type: none"> Retreatment Resurface Unknown Bituminous Mix Skimny Mix Bituminous Seal Gravel Surface Treated Gravel Plant Mix Reclaimed Base and Bituminous Concrete Concrete 	<p>Functional Class</p> <ul style="list-style-type: none"> 1 (Blue) 2 (Red) 3 (Green) 4 (Yellow) 5 (Cyan) 6 (Magenta) 7 (Pink) 8 (Orange) 9 (Light Blue) 10 (Light Green) 11 (Light Yellow) 12 (Light Cyan) 13 (Light Magenta) 14 (Light Orange) 15 (Light Light Blue) 16 (Light Light Green) 17 (Light Light Yellow) 18 (Light Light Cyan) 19 (Light Light Magenta) <p>Speed Zones</p> <ul style="list-style-type: none"> 25 30 35 40 45 50 55 60 65 	<p>Curves</p> <ul style="list-style-type: none"> Left Right <p>Grades</p> <ul style="list-style-type: none"> grade up grade down 	<p>Road Widths</p> <p>(ft)</p>	<p>Traffic Counters</p> <p>(counter ID)</p>	<p>AADT</p> <p>(count)</p>	<p>Crash Locations</p> <ul style="list-style-type: none"> Fatal Injury Property Damage Only Unknown Crash Type 	<p>Mileage by Functional Class By Sheet</p> <p>0152 7 - Rural - Major collector 4.370</p>	<p>Mileage by Town By Sheet</p> <p>WINDSOR - S01521423 4.37 of 4.37</p>	<p>DISTRICT</p> <p>4</p>	<p>TOWN</p> <p>WINDSOR</p>	<p>Date: 05/21/14</p>	<p>ROUTE</p> <p>Maj-0152</p>
							<p>Total Mileage: 4.370 mi</p>		<p>Total Mileage: 4.37 mi</p>		<p>1 of 1</p> <p>TWN mileage: 0.0 to 4.37</p>	<p>ETE mileage: 0.0 to 4.37</p>