




Route Log Progress Chart

DRAFT

Please Note: Errors and Omissions May Exist.
Contact the VTrans Mapping Unit with questions or concerns.

DISTRICT	TOWN	ROUTE
5	SHOREHAM	Maj-0160

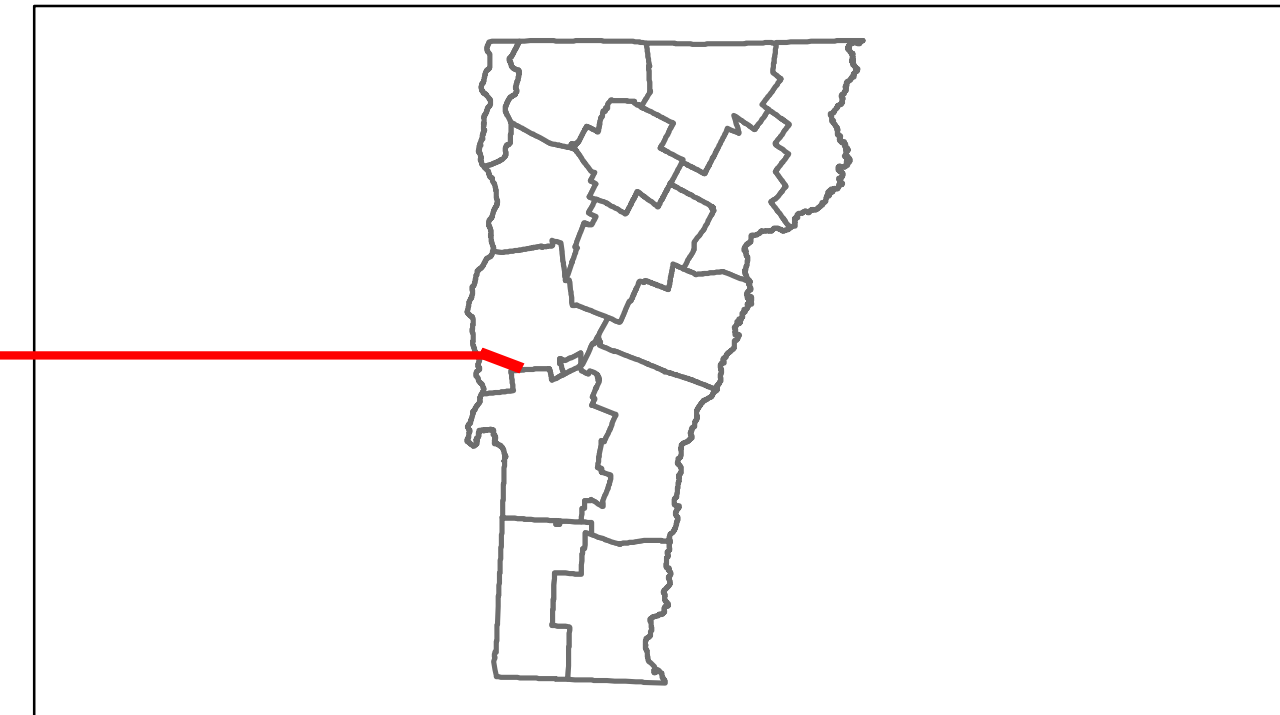


DESCRIPTION BLOCK

Bridge 8:
Stringer/multi-beam or girder - 1962
Structure No. 200160000801182
Length: 252'
Width: 30.0'
Facility Carried: TR 01 FAS 160
Bridge Type: 3 SPAN ROLLED BEAM
Features Intersected: LEMON FAIR RIVER
Surface: Bituminous
Maintenance/Ownership: Town

Travellane	Roadway	Lane Count	Base	Subbase

Curves

Grades

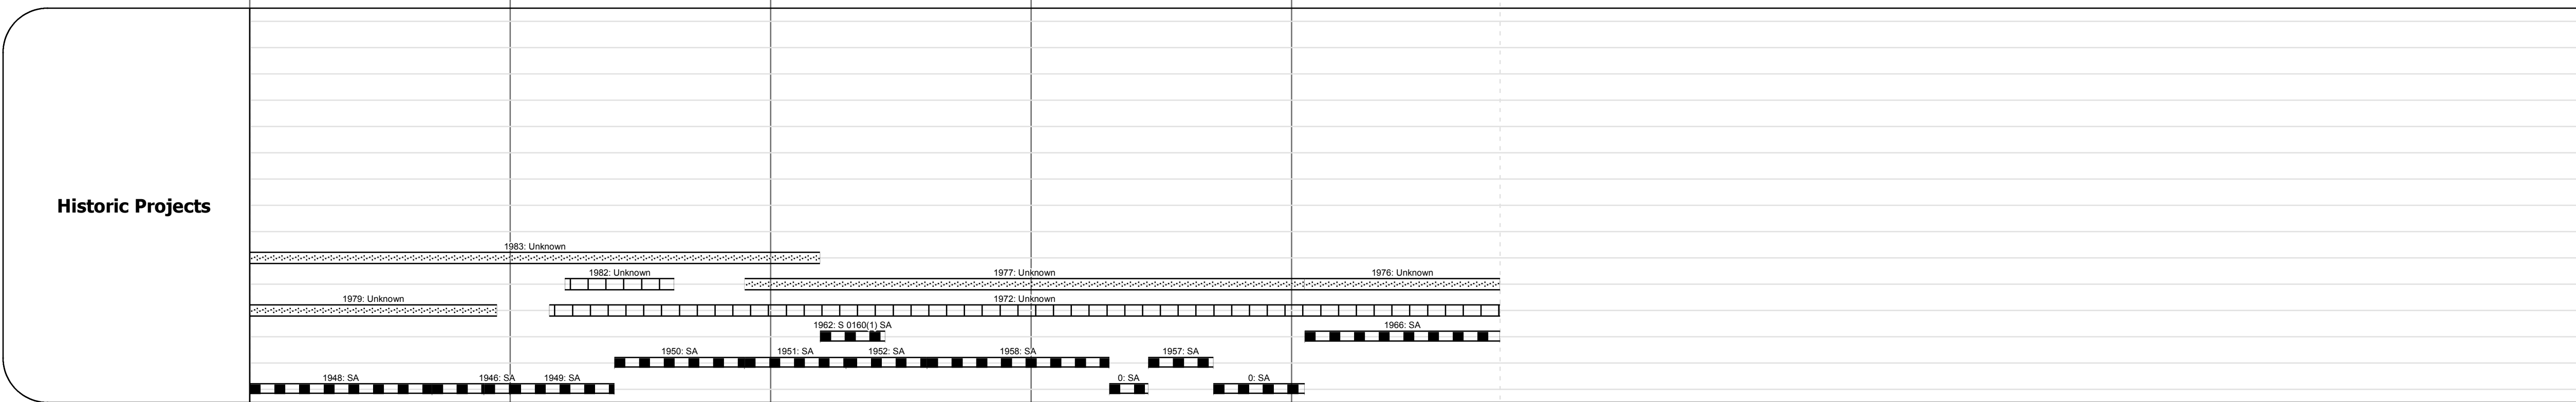

Maintenance Garage
(Not State Maintained)

Traffic Counters
56A043, 56A068, 56A067

Functional Class
7

Speed Zone

Year	2012	2011	2010	2009	2008
ADT Counts	750	740	760	770	790

Year	2012	2011	2010	2009	2008
Crash Locations					

Historic Projects Retreatment, Resurface, Unknown, Bituminous Mix, Skimmy Mix, Bituminous Seal, Bituminous Concrete, Surface Treated Gravel, Plant Mix, Reclaimed Base and Bituminous Concrete, Concrete	Functional Class 1-19, 2-19, 6-16, Speed Zones 25-65	Curves Left, Right, Grades: grade up, grade down	Road Widths Traffic Counters (counter ID)	AAADT Crash Locations: Fatal, Injury, Property Damage Only, Unknown Crash Type	Mileage by Functional Class By Sheet 0160 7 - Rural - Major collector 4.800 Total Mileage: 4.800 mi	Mileage by Town By Sheet SHOREHAM - S01600118 4.8 of 4.8 Total Mileage: 4.8 mi	DISTRICT 5	TOWN SHOREHAM	Date: 05/21/14 1 of 1 TWN mileage: 0.0 to 4.8	ROUTE Maj-0160 ETE mileage: 0.0 to 4.8
--	--	--	---	--	---	--	----------------------	-------------------------	---	---