





Route Log Progress Chart

DRAFT

Please Note: Errors and Omissions May Exist.
Contact the VTrans Mapping Unit with questions or concerns.

DISTRICT	TOWN	ROUTE
3	PITTSFORD	Maj-0165

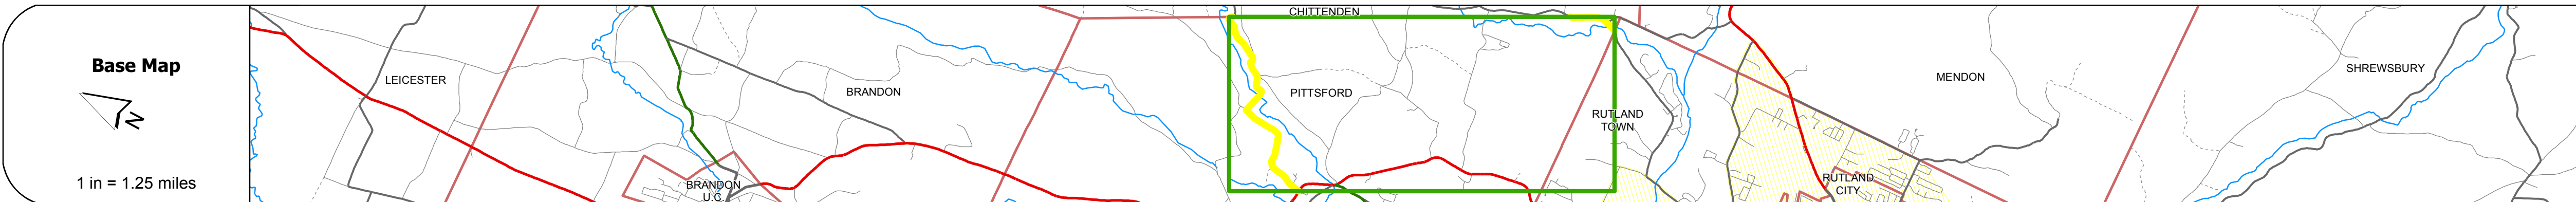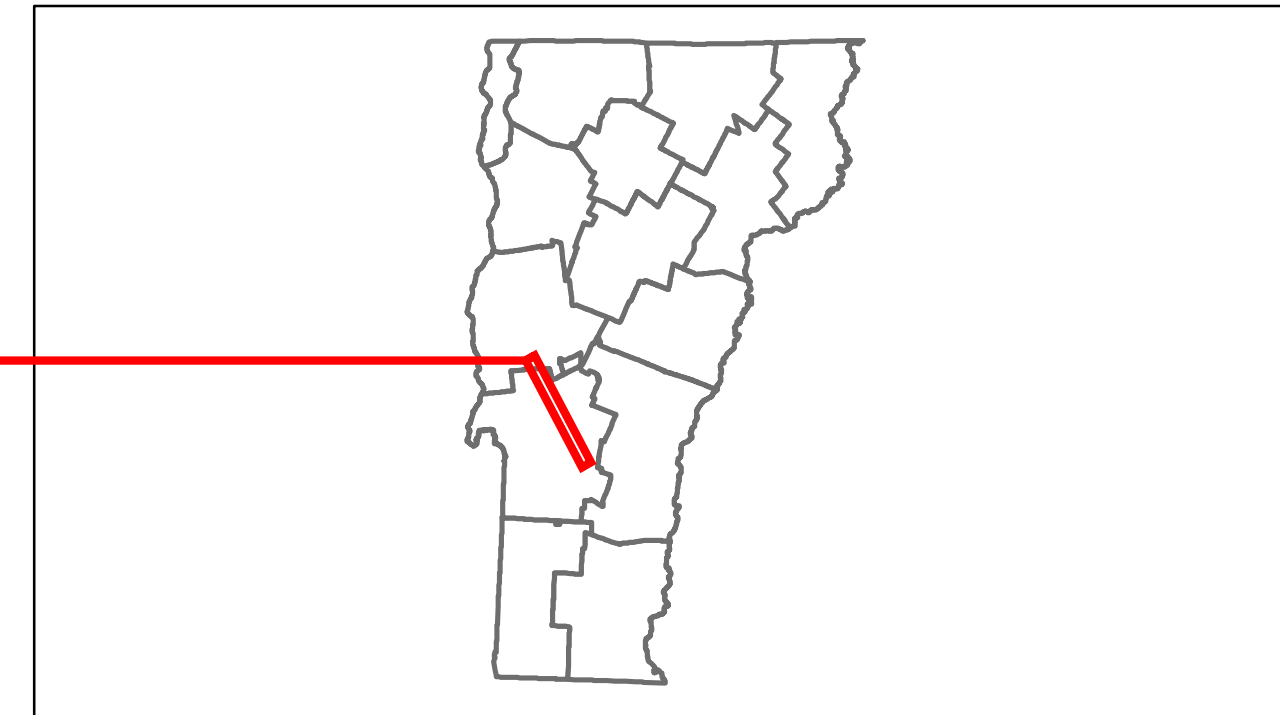

Stick Diagram

- Town Boundary
- Village/UC Boundaries
- District Boundaries
- State/Town Highway Change
- Divided Highway Limits
- Ghost Section Boundary
- FAU Limits
- Streams
- Town Center
- Primary Structures
- Secondary Structures
- Stations (Feet)
- Railroad Crossings
- Divided State Highway
- State Highway
- Divided Class 1 Town Highway
- Class 1 Town Highway

Scale: 1 INCH = 2000 FEET



Road Widths	Travellane: 20	Roadway: 22	Lane Count: 2	Base: 2	Subbase: 2
--------------------	----------------	-------------	---------------	---------	------------

Curves					
---------------	--	--	--	--	--

Grades					
---------------	--	--	--	--	--



Maintenance Garage					
---------------------------	--	--	--	--	--

Traffic Counters	7	566341	566340		
-------------------------	---	--------	--------	--	--

Functional Class	7				
-------------------------	---	--	--	--	--

Speed Zone					
-------------------	--	--	--	--	--

AADT Counts	2012: 1500, 2500	2011: 1500, 2500	2010: 1500, 2500	2009: 1500, 2500	2008: 1500, 2500	380, 380, 370, 360, 340	840, 830, 800, 780, 750	1500, 1500, 1400, 1400
--------------------	------------------	------------------	------------------	------------------	------------------	-------------------------	-------------------------	------------------------

Crash Locations	2012: 0	2011: 0	2010: 0	2009: 0	2008: 0			
------------------------	---------	---------	---------	---------	---------	--	--	--

DESCRIPTION BLOCK

Culvert 6:
Culvert - 1948
Structure No. 200165000611162
Length: 21'
Weight Limit: 0
Facility Carried: TR 04 FAS 165
Bridge Type: REINFORCED CONC BOX
Features Intersected: EAST CREEK
Maintenance/Ownership: Town

Bridge 13:
Stringer/multi-beam or girder - 1947
Structure No. 200165001311162
Length: 75'
Width: 24.7'
Weight Limit: 0
Facility Carried: TR 03 FAS 165
Bridge Type: ROLLED BEAM
Features Intersected: FURNACE BROOK
Surface: Bituminous
Maintenance/Ownership: Town

Bridge 11P:
Stringer/multi-beam or girder - 1947
Structure No. 200165011P11162
Length: 49'
Width: 20.8'
Weight Limit: 0
Facility Carried: TR 03 FAS 165
Bridge Type: ROLLED BEAM
Features Intersected: LITTLE BROOK
Surface: Bituminous
Maintenance/Ownership: Town

Historic Projects Retreatment, Resurface, Unknown, Bituminous Mix, Skimmy Mix, Bituminous Seal, Bituminous, Concrete, Gravel, Surface Treated Gravel, Plant Mix, Reclaimed Base and Bituminous Concrete, Concrete	Functional Class 1, 2, 6, 7, 8, 11, 12, 14, 16, 17, 19	Curves Left, Right	Road Widths (ft)	Traffic Counters (counter ID)	AADT (count)	Crash Locations Fatal, Injury, Property Damage Only, Unknown Crash Type	Mileage by Functional Class By Sheet 0165 7 - Rural - Major collector 9.000	Mileage by Town By Sheet PITTSFORD - S01651116 9.0 of 9.15	DISTRICT 3	TOWN PITTSFORD	Date: 05/21/14	ROUTE Maj-0165 ETE mileage: 2.19 to 11.19
							Total Mileage: 9.000 mi	Total Mileage: 9.0 mi	1 of 2 TWN mileage: 0.0 to 9.0			