






# Route Log Progress Chart

**DRAFT**

Please Note: Errors and Omissions May Exist.  
Contact the VTrans Mapping Unit with questions or concerns.

DISTRICT	TOWN	ROUTE
4	STRAFFORD	Maj-0177

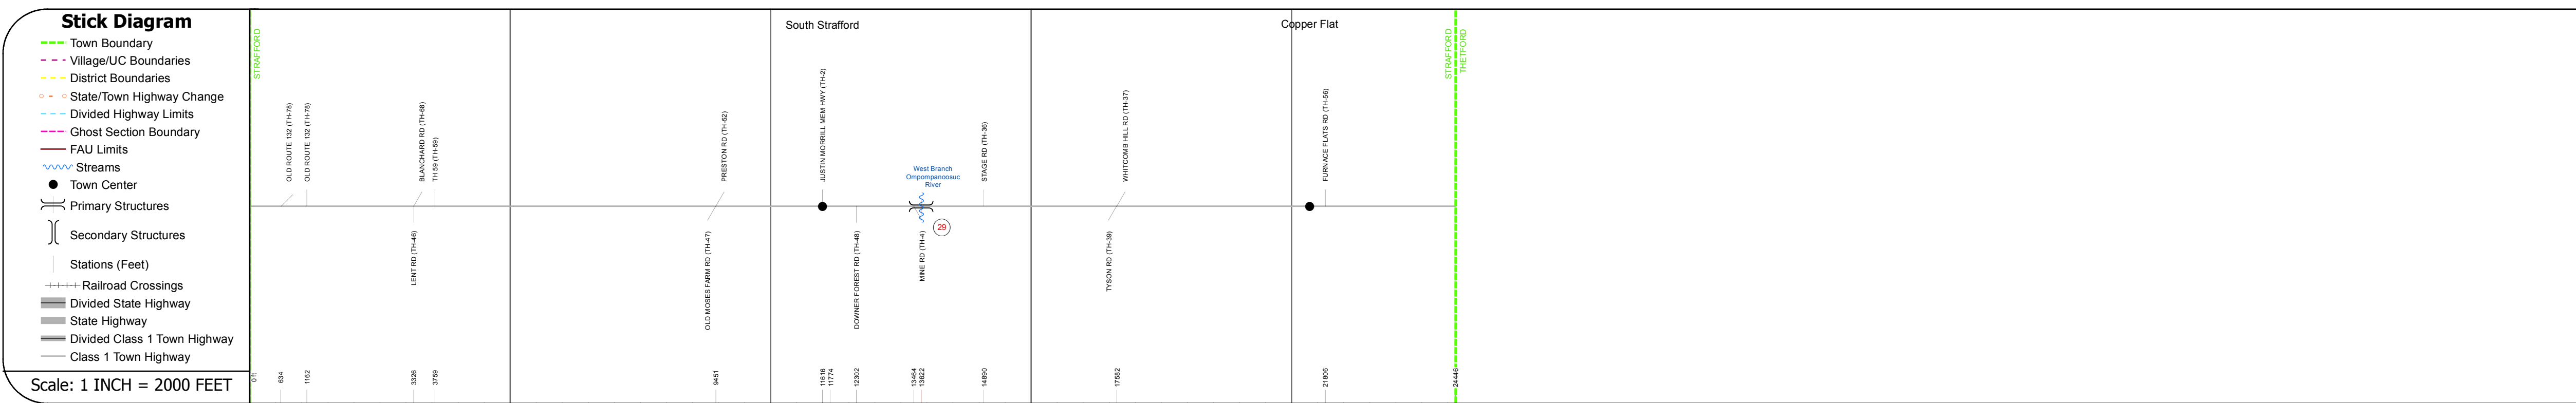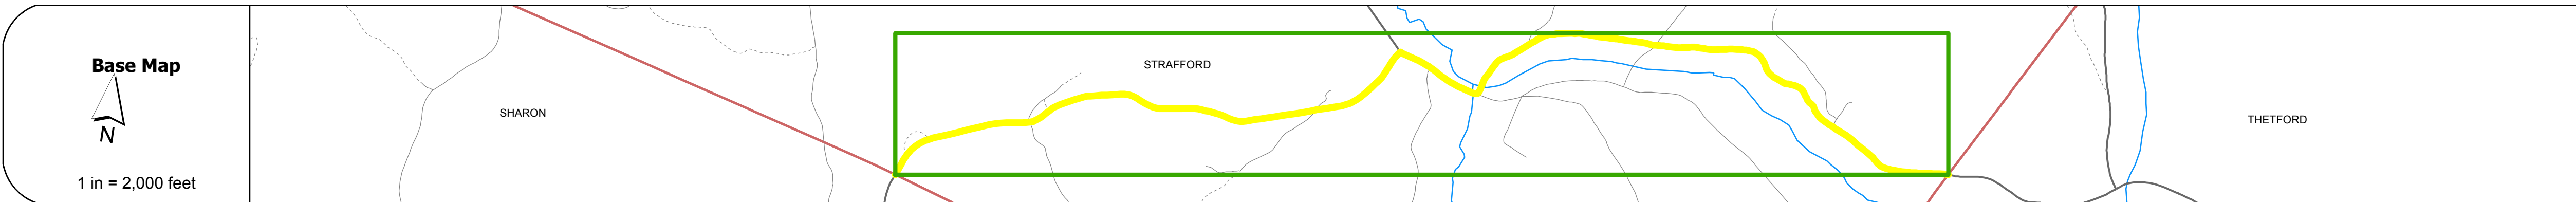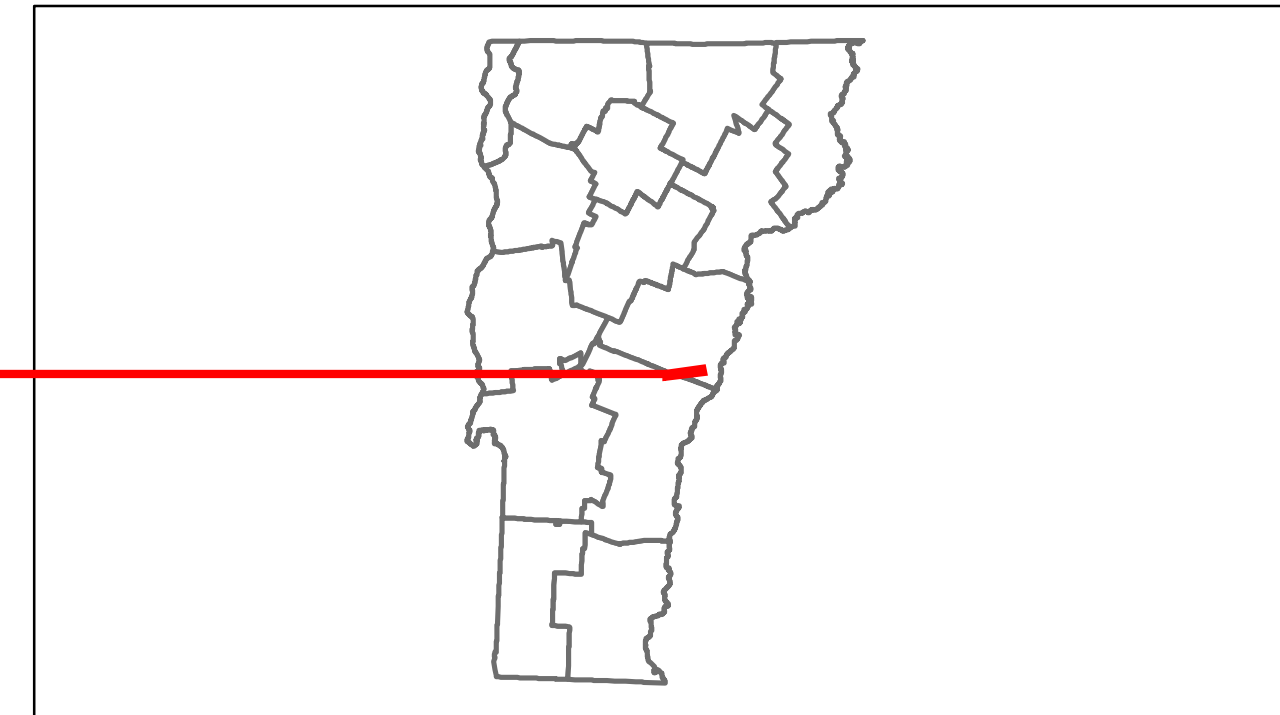


## DESCRIPTION BLOCK

**Bridge 29:**  
Tee Beam - 1923  
Structure No. 200177002909102  
Length: 52'  
Width: 20.6'  
Weight Limit: 0  
Facility Carried: TR 01 FAS 177  
Bridge Type: CONCRETE T-BEAM  
Features Intersected: W BR. OMPOMPANOOSUC RIV.  
Surface: Bituminous  
Maintenance/Ownership: Town

Travellane	22	20
Roadway	30	22
Lane Count		
Base	18" Gravel	
Subbase		

Curves	6, 3.5, 10, 6, 12, 9, 6, 4, 12, 5.5, 7, 6.5
--------	---

Grades	
--------	--

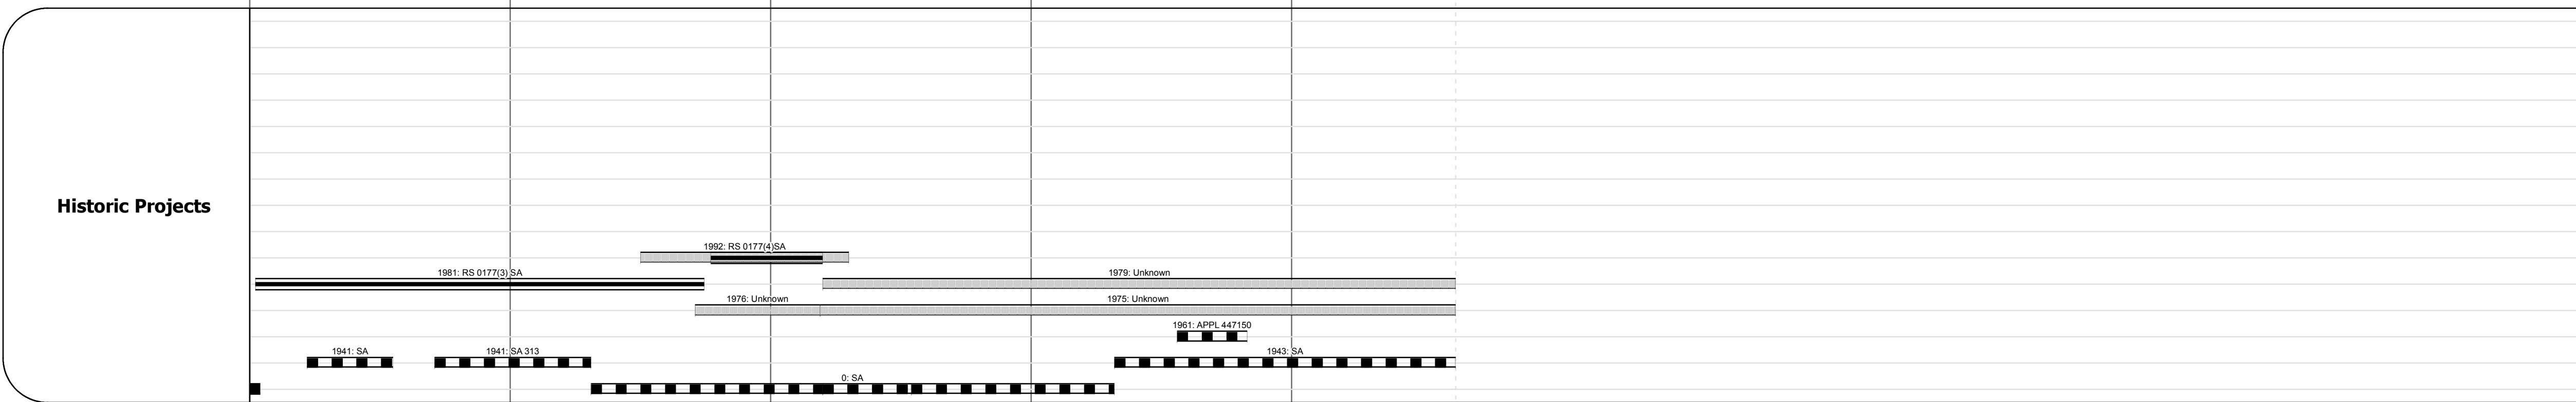

Maintenance Garage	
--------------------	--

Traffic Counters	♂ S04N051, ♀ S04V04E, ♀ S04V051
------------------	---------------------------------

Functional Class	7
------------------	---

Speed Zone	
------------	--

ADT Counts	2012: 890, 870; 2011: 880, 860; 2010: 880, 870; 2009: 880, 870; 2008: 880, 880
------------	--

Crash Locations	2012: □, 2011: □, 2010: □, 2009: □, 2008: □
-----------------	---

<b>Historic Projects</b> Retreatment, Resurface, Unknown, Bituminous Mix, Skimmy Mix, Bituminous Seal, Concrete, Gravel, Surface Treated Gravel, Plant Mix, Reclaimed Base and Bituminous Concrete, Concrete	<b>Functional Class</b> 1-19, 6-16, Speed Zones: 25, 30, 35, 40, 45, 50, 55, 60, 65	<b>Curves</b> Left, Right, Grades: grade up, grade down	<b>Road Widths</b> (ft)	<b>Traffic Counters</b> (counter ID)	<b>Crash Locations</b> Fatal, Injury, Property Damage Only, Unknown Crash Type	<b>Mileage by Functional Class By Sheet</b> 0177 7 - Rural - Major collector 4.630 <b>Total Mileage: 4.630 mi</b>	<b>Mileage by Town By Sheet</b> STRAFFORD - S01770910 4.63 of 4.63 <b>Total Mileage: 4.63 mi</b>	<b>DISTRICT</b> 4	<b>TOWN</b> STRAFFORD	<b>Date:</b> 05/21/14 <b>1 of 1</b> TWN mileage: 0.0 to 4.63	<b>ROUTE</b> Maj-0177 ETE mileage: 9.09 to 13.72
---	--	--	----------------------------	---	---	---	--	----------------------	--------------------------	--	--