





# Route Log Progress Chart

**DRAFT**

Please Note: Errors and Omissions May Exist.  
Contact the VTrans Mapping Unit with questions or concerns.

DISTRICT	TOWN	ROUTE
4	NORWICH	Maj-0177

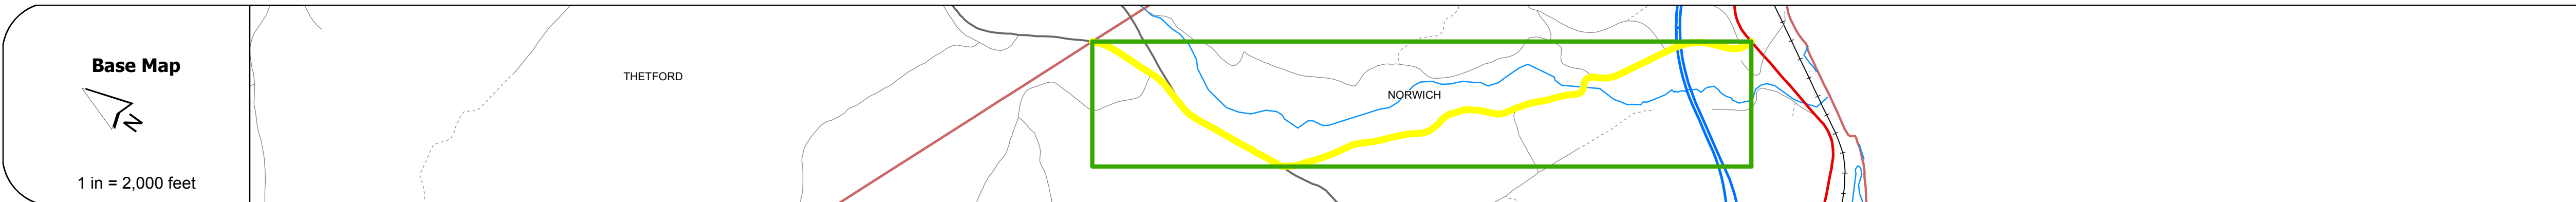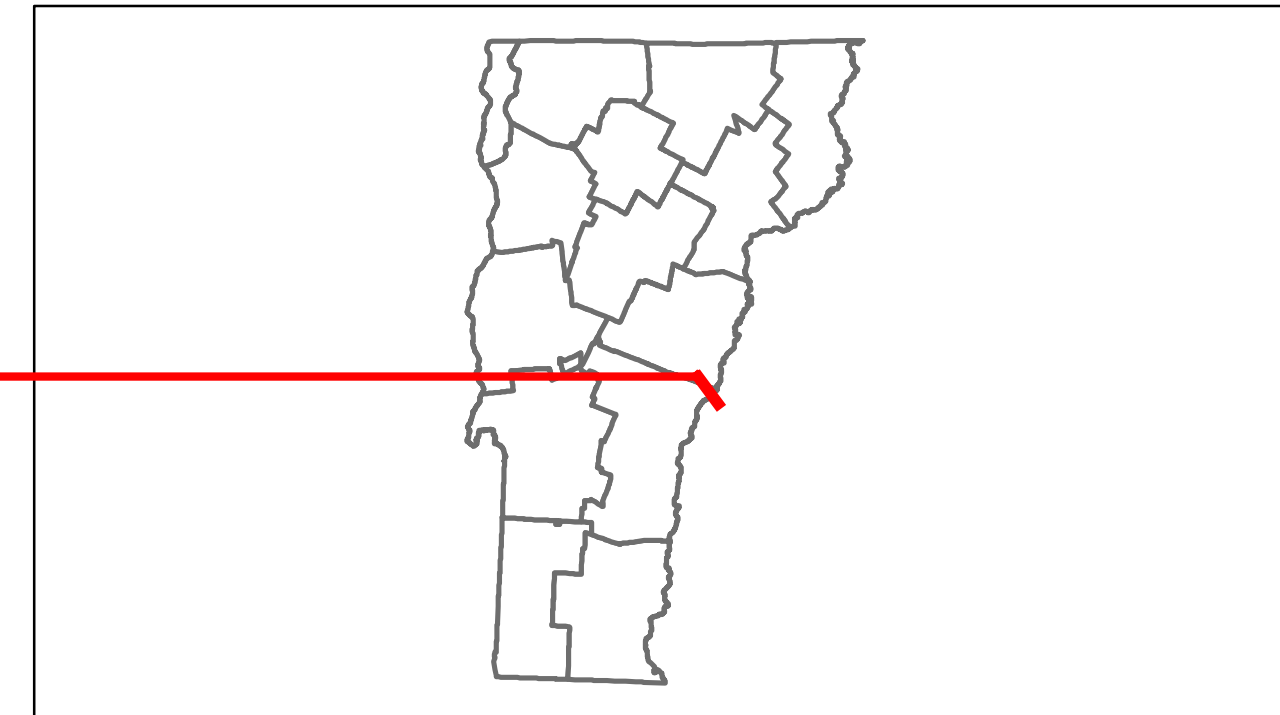

Travellane	Roadway	Lane Count	Base	Subbase
22	26	20	22	26

Curves
40.0

Grades



Maintenance Garage

Traffic Counters
SEVY028, SEVY029, SEVY114

Functional Class
7

Speed Zone

Year	950	1000	360
2012	940	1000	360
2011	1100	1100	340
2010	1200	1200	330
2009	1300	1200	310

Year	Crash Locations
2012	
2011	
2010	
2009	
2008	

## DESCRIPTION BLOCK

**Bridge 46:**  
Stringer/multi-beam or girder - 1950  
Structure No. 200177004614112  
Length: 100'  
Width: 24.8'  
Weight Limit: 0  
Facility Carried: TR 03 FAS 177  
Bridge Type: 2 SP CONT ROLLED BM  
Features Intersected: OMPOMPANOSUC RIVER  
Surface: Bituminous  
Maintenance/Ownership: Town

**Bridge 46A:**  
Stringer/multi-beam or girder - 1970  
Structure No. 200091051514112  
Length: 250'  
Height: 0.0'  
Weight Limit: 0  
Facility Carried: 1 00091 ML  
Bridge Type: 2 SP PLATE GIRDER  
Features Intersected: 1.91 OVER TH NO 3

**Bridge 46B:**  
Stringer/multi-beam or girder - 1970  
Structure No. 200091051N14112  
Length: 250'  
Height: 0.0'  
Weight Limit: 0  
Facility Carried: 1 00091 ML  
Bridge Type: 2 SP WELDED PL GDR  
Features Intersected: 1.91 OVER TH NO 3

<b>Historic Projects</b> Retreatment, Resurface, Unknown, Bituminous Mix, Skimmy Mix, Bituminous Seal, Bituminous Concrete, Surface Treated Gravel, Plant Mix, Reclaimed Base and Bituminous Concrete, Concrete	<b>Functional Class</b> 1-19, 2-19, 6-16, 12-17, 14-19	<b>Curves</b> Left, Right	<b>Road Widths</b> (ft)	<b>AAADT</b> (count)	<b>Mileage by Functional Class By Sheet</b> 0177 7 - Rural - Major collector 2.910	<b>Mileage by Town By Sheet</b> NORWICH - S01771411 2.83 of 2.83	<b>DISTRICT</b> 4	<b>TOWN</b> NORWICH	<b>Date:</b> 05/21/14	<b>ROUTE</b> Maj-0177
<b>Crash Locations</b> Fatal, Injury, Property Damage Only, Unknown Crash Type	<b>Speed Zones</b> 25, 30, 35, 40, 45, 50, 55, 60, 65	<b>Grades</b> grade up, grade down	<b>Traffic Counters</b> (counter ID)	<b>Total Mileage:</b> 2.830 mi	<b>Total Mileage:</b> 2.83 mi	<b>1 of 1</b> TWN mileage: 0.0 to 2.83	<b>ETE mileage:</b> 18.89 to 21.72			