





# Route Log Progress Chart

**DRAFT**

Please Note: Errors and Omissions May Exist.  
Contact the VTrans Mapping Unit with questions or concerns.

DISTRICT	TOWN	ROUTE
6	ROXBURY	Maj-0188

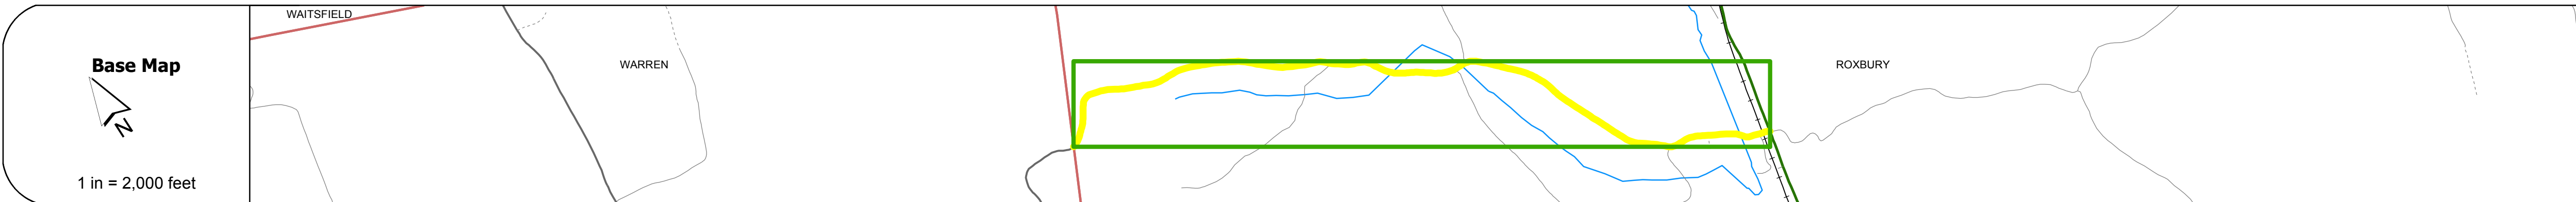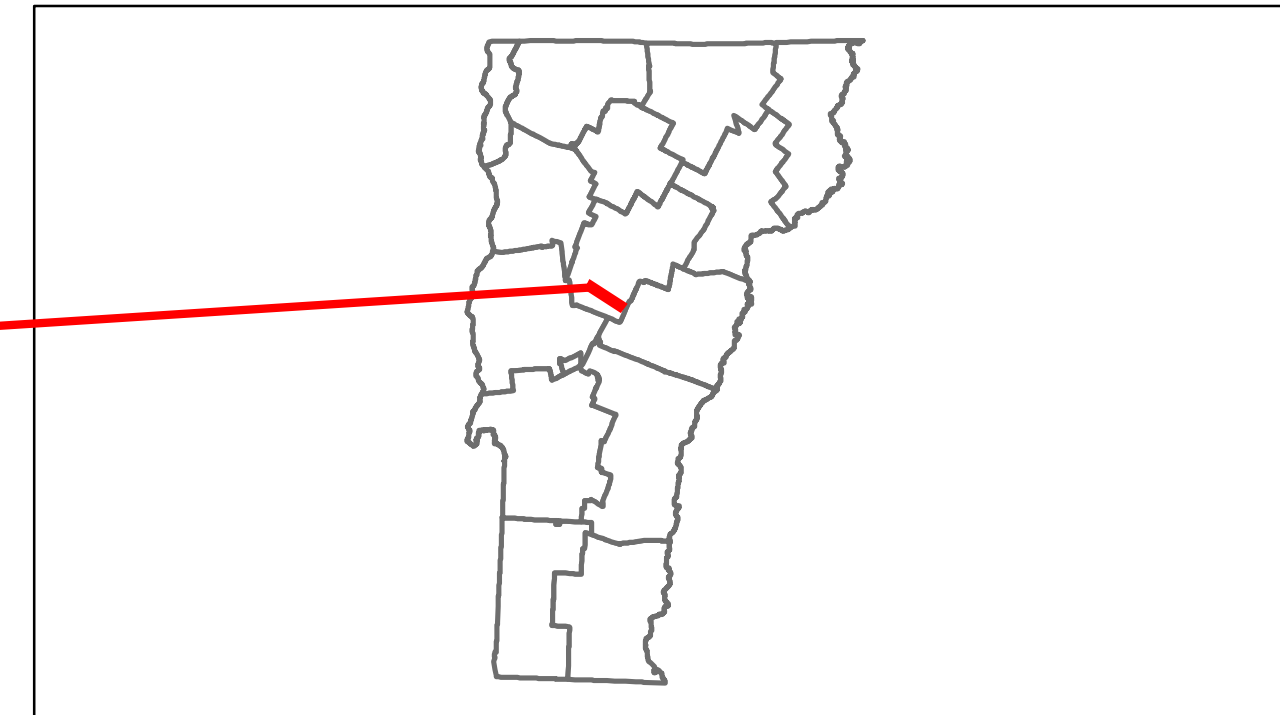

**Stick Diagram**

- Town Boundary
- Village/UC Boundaries
- District Boundaries
- State/Town Highway Change
- Divided Highway Limits
- Ghost Section Boundary
- FAU Limits
- Streams
- Town Center
- Primary Structures
- Secondary Structures
- Stations (Feet)
- Railroad Crossings
- Divided State Highway
- State Highway
- Divided Class 1 Town Highway
- Class 1 Town Highway

Scale: 1 INCH = 2000 FEET



## DESCRIPTION BLOCK

<b>Road Widths</b>	Travellane: 22, 20, 22, 28 Roadway Lane Count: 22, 20, 20, 28 Base: 22, 20, 20, 28 Subbase: 22, 20, 20, 28															
<b>Curves</b>	7.5, 5, 7.5, 12.5, 3.5															
<b>Grades</b>																
<b>Historic Projects</b>	<ul style="list-style-type: none"> <li>1975: Unknown</li> <li>1970: SA</li> <li>1939: SA</li> <li>1982: Unknown</li> <li>1988: Unknown</li> <li>1970: S 0188(4) SA</li> <li>1993: S 0188(2)</li> <li>1951: SA</li> <li>1950: SA</li> <li>1948: SA</li> <li>1980: Unknown</li> <li>1972: Unknown</li> <li>1980: Unknown</li> </ul>															
<b>Maintenance Garage</b>																
<b>Traffic Counters</b>	9 S0188(2)															
<b>Functional Class</b>	7															
<b>Speed Zone</b>																
<b>AADT Counts</b>	<table border="1"> <tr><td>2012</td><td>670</td><td>760</td></tr> <tr><td>2011</td><td>660</td><td>750</td></tr> <tr><td>2010</td><td>660</td><td>730</td></tr> <tr><td>2009</td><td>670</td><td>700</td></tr> <tr><td>2008</td><td>670</td><td>680</td></tr> </table>	2012	670	760	2011	660	750	2010	660	730	2009	670	700	2008	670	680
2012	670	760														
2011	660	750														
2010	660	730														
2009	670	700														
2008	670	680														
<b>Crash Locations</b>	<table border="1"> <tr><td>2012</td><td></td><td></td></tr> <tr><td>2011</td><td>■</td><td>□</td></tr> <tr><td>2010</td><td>□</td><td></td></tr> <tr><td>2009</td><td></td><td></td></tr> <tr><td>2008</td><td>■</td><td></td></tr> </table>	2012			2011	■	□	2010	□		2009			2008	■	
2012																
2011	■	□														
2010	□															
2009																
2008	■															

<b>Historic Projects</b> <ul style="list-style-type: none"> <li>Retreatment</li> <li>Resurface</li> <li>Unknown</li> <li>Bituminous Mix</li> <li>Skimny Mix</li> <li>Bituminous Seal</li> <li>Gravel</li> <li>Surface Treated Gravel</li> <li>Plant Mix</li> <li>Reclaimed Base and Bituminous Concrete</li> <li>Concrete</li> </ul>	<b>Functional Class</b> <ul style="list-style-type: none"> <li>1 (Blue)</li> <li>2 (Red)</li> <li>3 (Green)</li> <li>4 (Yellow)</li> <li>5 (Cyan)</li> <li>6 (Magenta)</li> <li>7 (Black)</li> <li>8 (Orange)</li> <li>9 (Light Blue)</li> <li>10 (Light Green)</li> <li>11 (Light Yellow)</li> <li>12 (Light Cyan)</li> <li>13 (Light Magenta)</li> <li>14 (Light Orange)</li> <li>15 (Light Red)</li> <li>16 (Light Blue)</li> <li>17 (Light Green)</li> <li>18 (Light Yellow)</li> <li>19 (Light Cyan)</li> </ul>	<b>Curves</b> <ul style="list-style-type: none"> <li>Left</li> <li>Right</li> </ul>	<b>Road Widths</b> (ft)	<b>Traffic Counters</b> (counter ID)	<b>AADT</b> (count)	<b>Crash Locations</b> <ul style="list-style-type: none"> <li>Fatal</li> <li>Injury</li> <li>Property Damage Only</li> <li>Unknown Crash Type</li> </ul>	<b>Mileage by Functional Class By Sheet</b> 0188 7 - Rural - Major collector 3.080	<b>Mileage by Town By Sheet</b> ROXBURY - S01881215 3.08 of 3.08	<b>DISTRICT</b> 6	<b>TOWN</b> ROXBURY	<b>Date:</b> 05/21/14	<b>ROUTE</b> Maj-0188 ETE mileage: 17.85 to 20.93
						<b>Total Mileage:</b> 3.080 mi	<b>Total Mileage:</b> 3.08 mi	<b>1 of 1</b> TWN mileage: 0.0 to 3.08				