





# Route Log Progress Chart

**DRAFT**

Please Note: Errors and Omissions May Exist.  
Contact the VTrans Mapping Unit with questions or concerns.

DISTRICT	TOWN	ROUTE
7	BRADFORD	Maj-0192

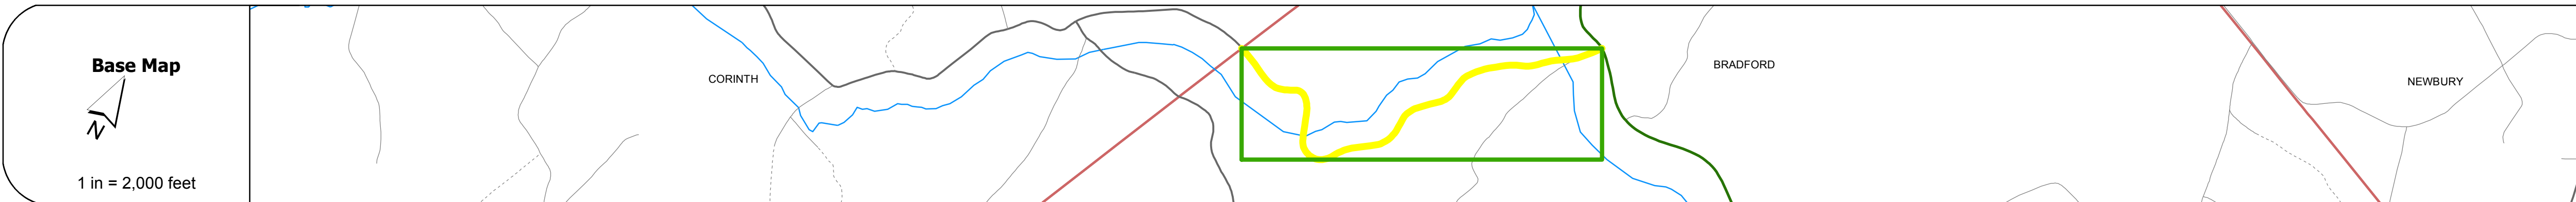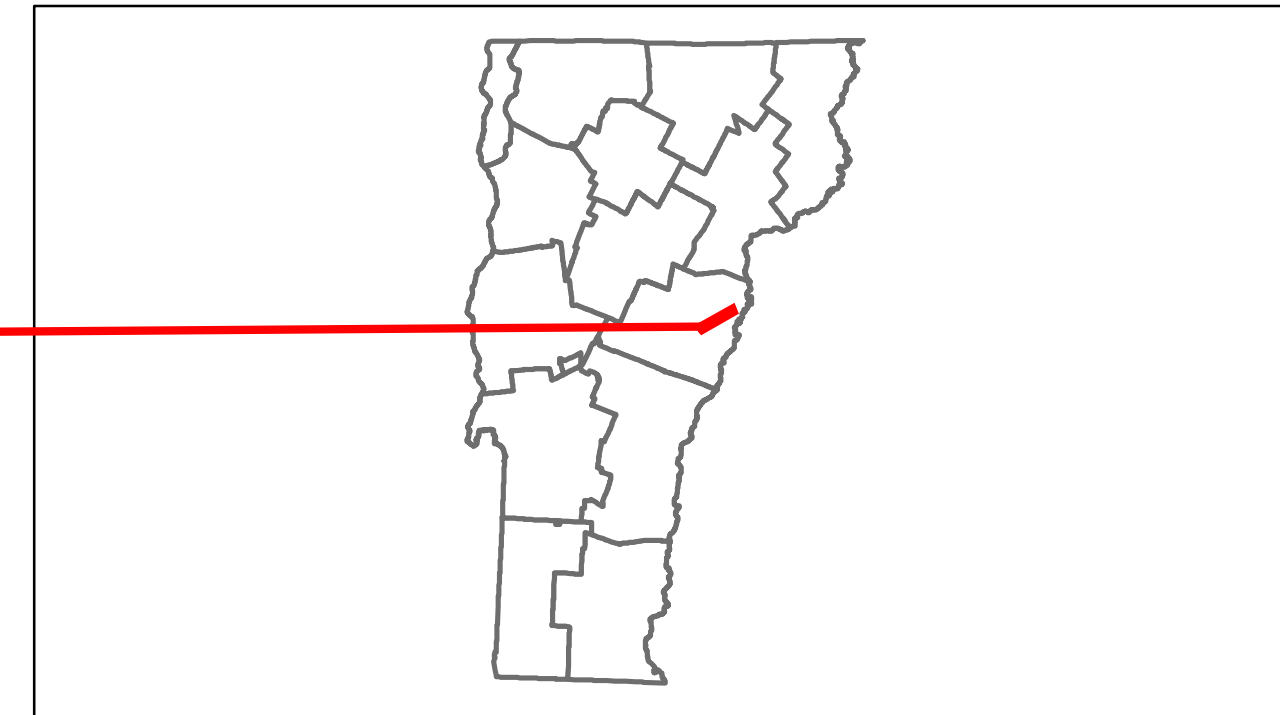

## DESCRIPTION BLOCK

**Bridge 5B:**  
Stringer/multi-beam or girder - 1954  
Structure No. 200192005B09012  
Length: 99'  
Width: 25.0'  
Facility Carried: TR 01 FAS 192  
Bridge Type: ROLLED BEAM  
Features Intersected: S. BR. WAITS RIVER  
Surface: Bituminous  
Maintenance/Ownership: Town

**Bridge 6:**  
Stringer/multi-beam or girder - 1982  
Structure No. 200192006B09012  
Length: 118'  
Width: 28.8'  
Facility Carried: TR 01 FAS 192  
Bridge Type: 2 SP CONT WLD PL GIR  
Features Intersected: WAITS RIVER  
Surface: Bituminous  
Maintenance/Ownership: Town

<b>Road Widths</b>	Travellane: 20	Roadway: 22	Lane Count: 2	Base: 18" Crushed Gravel	Subbase: 18" Crushed Gravel
--------------------	----------------	-------------	---------------	--------------------------	-----------------------------

<b>Curves</b>	
---------------	--

<b>Grades</b>	
---------------	--



<b>Maintenance Garage</b>	
---------------------------	--

<b>Traffic Counters</b>	0	56NCD9
-------------------------	---	--------

<b>Functional Class</b>	7
-------------------------	---

<b>Speed Zone</b>	
-------------------	--

<b>AADT Counts</b>	2012: 580	2011: 570	2010: 560	2009: 550	2008: 540
--------------------	-----------	-----------	-----------	-----------	-----------

<b>Crash Locations</b>	2012: 1 Fatal	2011: 0	2010: 1 Property Damage Only	2009: 0	2008: 1 Unknown Crash Type
------------------------	---------------	---------	------------------------------	---------	----------------------------

<b>Historic Projects</b> Retreatment, Resurface, Unknown, Bituminous Mix, Skimmy Mix, Bituminous Seal, Bituminous, Concrete, Gravel, Surface Treated Gravel, Plant Mix, Reclaimed Base and Bituminous Concrete, Concrete	<b>Functional Class</b> 1-19, 2-19, 6-16, 7-17, 8-14, 11-16, 12-17, 14-19	<b>Curves</b> Left, Right	<b>Road Widths</b> (ft)	<b>AADT</b> (count)	<b>Mileage by Functional Class By Sheet</b> 0192 7 - Rural - Major collector 1.820	<b>Mileage by Town By Sheet</b> BRADFORD - S01920901 1.82 of 1.82	<b>DISTRICT</b> 7	<b>TOWN</b> BRADFORD	<b>Date:</b> 05/21/14	<b>ROUTE</b> Maj-0192 ETE mileage: 10.0 to 11.82	
<b>Total Mileage: 1.820 mi</b>						<b>Total Mileage: 1.82 mi</b>					