





Route Log Progress Chart

DRAFT

Please Note: Errors and Omissions May Exist.
Contact the VTrans Mapping Unit with questions or concerns.

DISTRICT	TOWN	ROUTE
7	TOPSHAM	Maj-0193

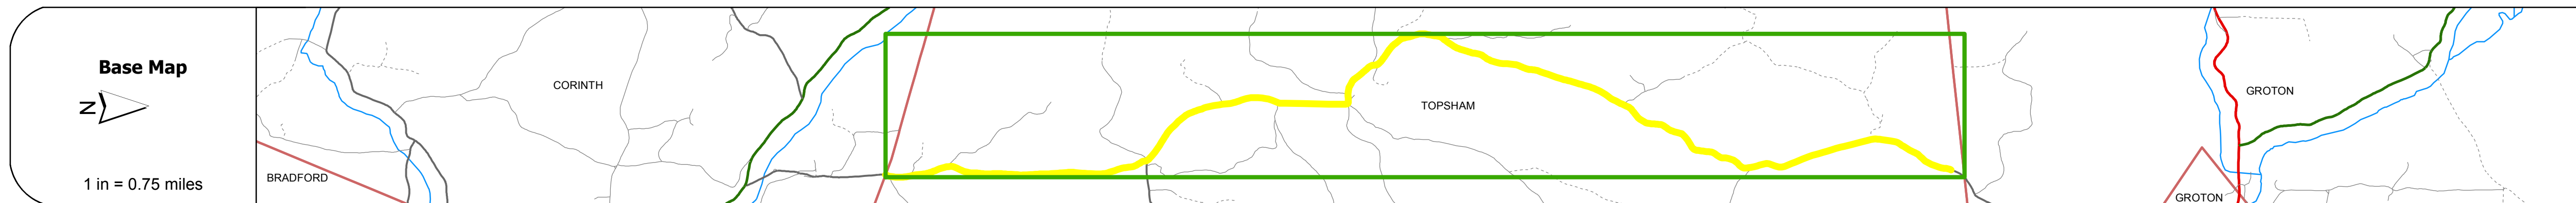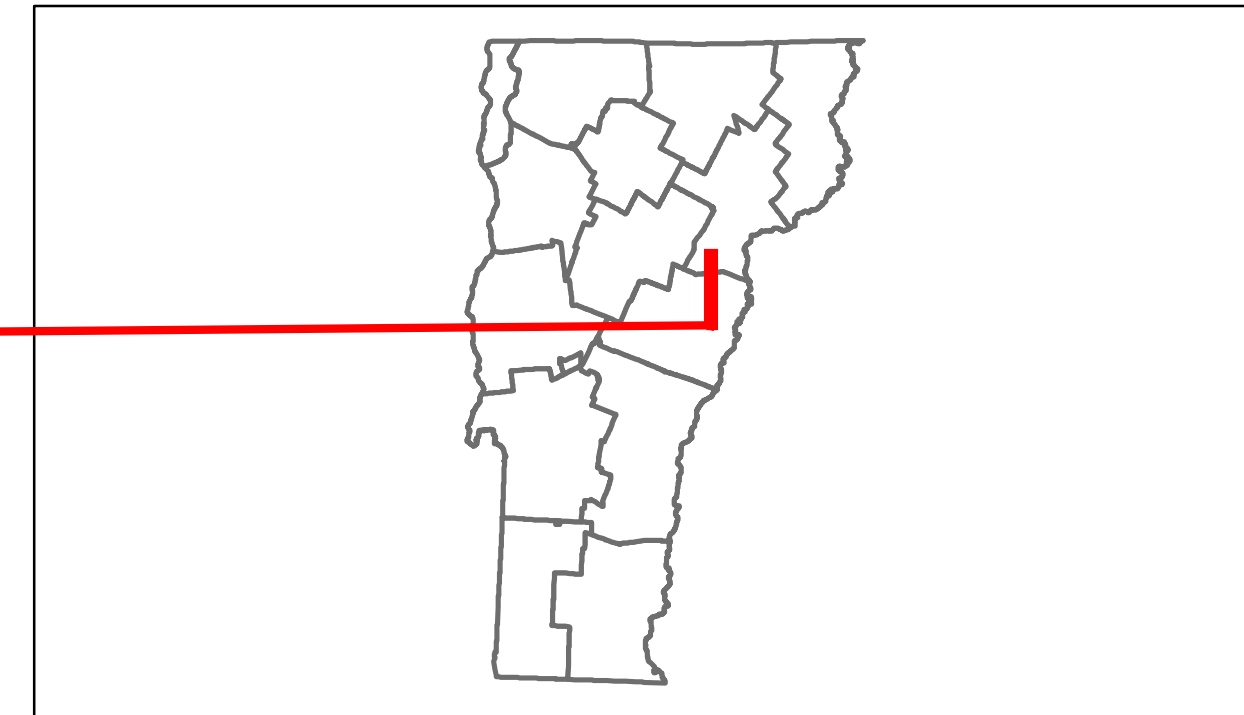

DESCRIPTION BLOCK

Bridge 10T:
Slab - 1999
Structure No. 200193010T09122
Length: 31'
Width: 25.3'
Facility Carried: TR 01 FAS 193
Bridge Type: CONCRETE SLAB
Features Intersected: TABOR BROOK
Surface: Bituminous
Maintenance/Ownership: Town

Bridge 11:
Tee Beam - 1919
Structure No. 200193001109122
Length: 28'
Width: 20.3'
Facility Carried: TR 01 FAS 193
Bridge Type: CONCRETE T-BEAM
Features Intersected: TABOR BROOK
Surface: Bituminous
Maintenance/Ownership: Town

	0	1	2	3	4	5	6	7	8	9	
Road Widths	<table border="1"> <tr> <td>Travellane</td> <td></td><td></td><td></td><td></td><td></td><td></td><td></td><td></td><td></td><td></td><td></td> </tr> <tr> <td>Roadway</td> <td></td><td></td><td></td><td></td><td></td><td></td><td></td><td></td><td></td><td></td><td></td> </tr> <tr> <td>Lane Count</td> <td></td><td></td><td></td><td></td><td></td><td></td><td></td><td></td><td></td><td></td><td></td> </tr> <tr> <td>Base</td> <td></td><td></td><td></td><td></td><td></td><td></td><td></td><td></td><td></td><td></td><td></td> </tr> <tr> <td>Subbase</td> <td></td><td></td><td></td><td></td><td></td><td></td><td></td><td></td><td></td><td></td><td></td> </tr> </table>											Travellane												Roadway												Lane Count												Base												Subbase											
Travellane	
Roadway	
Lane Count	
Base	
Subbase	
Curves	<table border="1"> <tr> <td>Radius (ft)</td> <td></td><td></td><td></td><td></td><td>19.9</td><td></td><td></td><td></td><td></td><td></td><td></td> </tr> </table>											Radius (ft)					19.9	
Radius (ft)					19.9	
Grades	<table border="1"> <tr> <td>Grade (%)</td> <td></td><td></td><td></td><td></td><td></td><td></td><td></td><td></td><td></td><td></td><td></td> </tr> </table>											Grade (%)	
Grade (%)	
Historic Projects	
Maintenance Garage	(Not State Maintained)	
Traffic Counters	<table border="1"> <tr> <td>Counter ID</td> <td>96N305</td><td></td><td></td><td>80N304</td><td></td><td></td><td></td><td>86N303</td><td></td><td></td><td></td> </tr> </table>											Counter ID	96N305			80N304				86N303	
Counter ID	96N305			80N304				86N303	
Functional Class	7	
Speed Zone	
AADT Counts	<table border="1"> <tr> <td>Year</td> <td>2012</td><td>1300</td><td></td><td>570</td><td></td><td></td><td></td><td>210</td><td></td><td></td><td></td> </tr> <tr> <td>2011</td> <td>1300</td><td></td><td></td><td>560</td><td></td><td></td><td></td><td>210</td><td></td><td></td><td></td> </tr> <tr> <td>2010</td> <td>1300</td><td></td><td></td><td>560</td><td></td><td></td><td></td><td>200</td><td></td><td></td><td></td> </tr> <tr> <td>2009</td> <td>1300</td><td></td><td></td><td>570</td><td></td><td></td><td></td><td>200</td><td></td><td></td><td></td> </tr> <tr> <td>2008</td> <td>1300</td><td></td><td></td><td>570</td><td></td><td></td><td></td><td>180</td><td></td><td></td><td></td> </tr> </table>											Year	2012	1300		570				210				2011	1300			560				210				2010	1300			560				200				2009	1300			570				200				2008	1300			570				180			
Year	2012	1300		570				210	
2011	1300			560				210	
2010	1300			560				200	
2009	1300			570				200	
2008	1300			570				180	
Crash Locations	<table border="1"> <tr> <td>Year</td> <td>2012</td><td></td><td></td><td></td><td></td><td></td><td></td><td></td><td></td><td></td><td></td> </tr> <tr> <td>2011</td> <td></td><td></td><td></td><td></td><td></td><td></td><td></td><td></td><td></td><td></td><td></td> </tr> <tr> <td>2010</td> <td></td><td></td><td></td><td></td><td></td><td></td><td></td><td></td><td></td><td></td><td></td> </tr> <tr> <td>2009</td> <td></td><td></td><td></td><td></td><td></td><td></td><td></td><td></td><td></td><td></td><td></td> </tr> <tr> <td>2008</td> <td></td><td></td><td></td><td></td><td></td><td></td><td></td><td></td><td></td><td></td><td></td> </tr> </table>											Year	2012											2011												2010												2009												2008											
Year	2012	
2011	
2010	
2009	
2008	

Historic Projects Retreatment, Resurface, Unknown, Bituminous Mix, Skimmy Mix, Bituminous Seal, Bituminous Concrete, Surface Treated Gravel, Plant Mix, Reclaimed Base and Bituminous Concrete, Concrete	Functional Class 1, 2, 6, 7, 8, 11, 12, 14, 17, 19	Curves Left, Right	Road Widths (ft)	Traffic Counters (counter ID)	AADT (count)	Crash Locations Fatal, Injury, Property Damage Only, Unknown Crash Type	Mileage by Functional Class By Sheet 0193 7 - Rural - Major collector 9.000	Mileage by Town By Sheet TOPSHAM - S01930912 9.0 of 9.11	DISTRICT 7	TOWN TOPSHAM	Date: 05/21/14	ROUTE Maj-0193 ETE mileage: 1.1 to 10.1
Total Mileage: 9.000 mi							Total Mileage: 9.0 mi					

For More Information Contact - Vermont Agency of Transportation, Policy, Planning and Intermodal Development Division - Mapping Unit, 1 National Life Drive, Montpelier, VT 05633-5001 Telephone: 802-828-2600.