






Route Log Progress Chart

DRAFT

Please Note: Errors and Omissions May Exist.
Contact the VTrans Mapping Unit with questions or concerns.

| | | |
|----------|-----------|----------|
| DISTRICT | TOWN | ROUTE |
| 5 | CHARLOTTE | Maj-0208 |

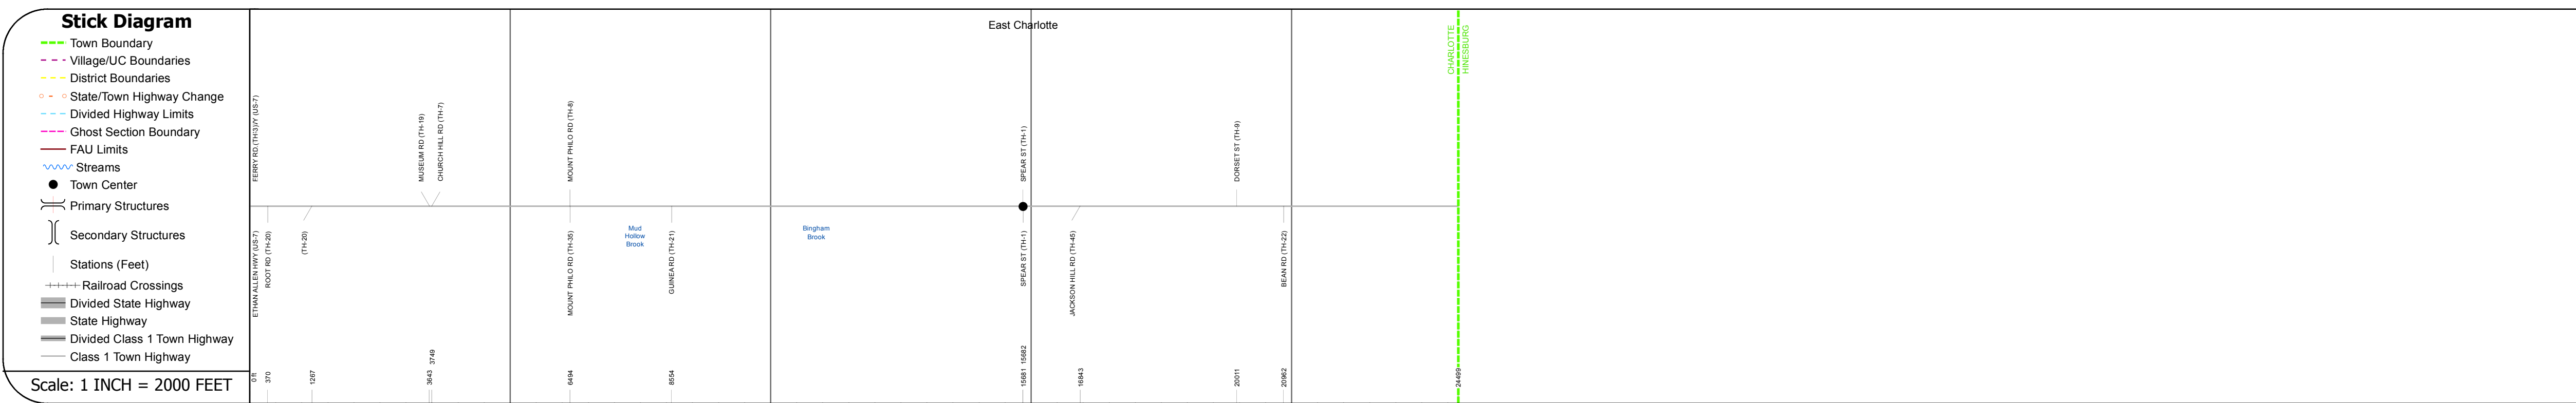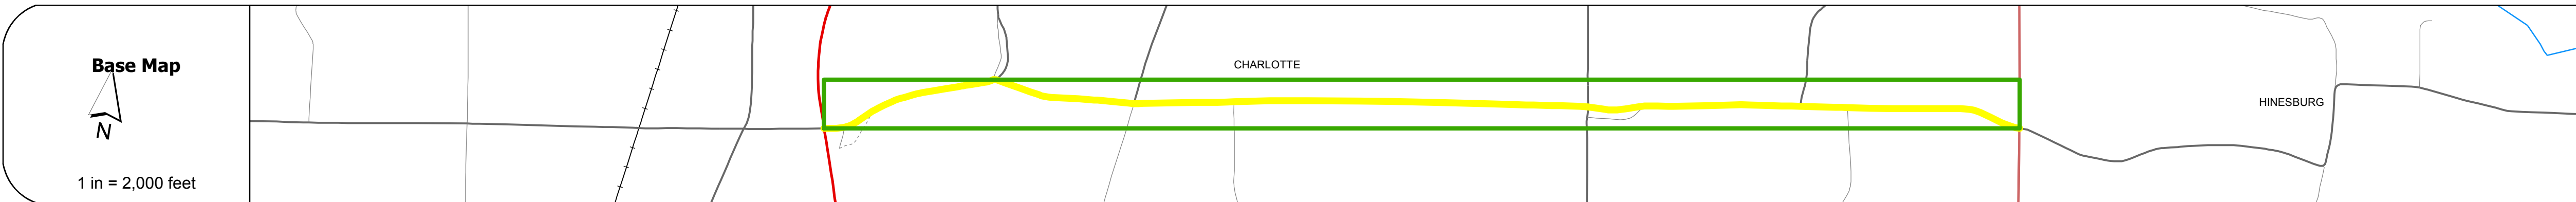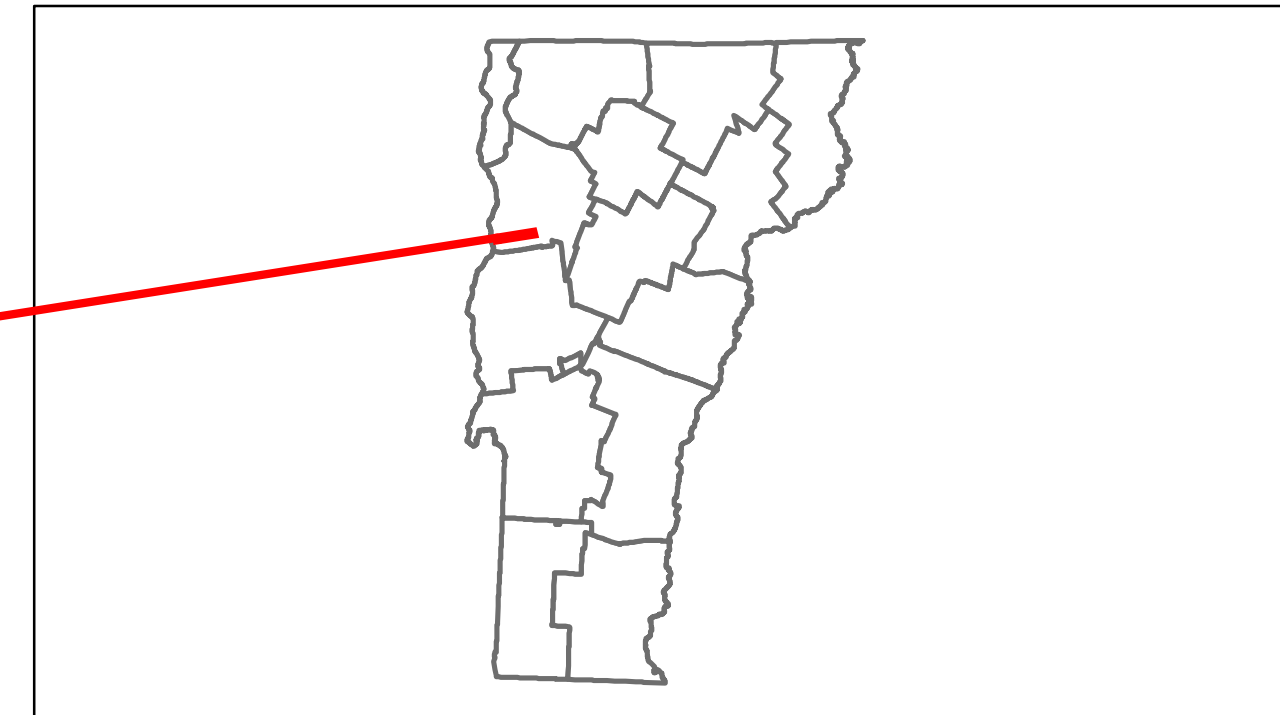


DESCRIPTION BLOCK

| | | | | | |
|--------------------|----------------|-------------|---------------|----------|-------------|
| Road Widths | Travellane: 24 | Roadway: 24 | Lane Count: 2 | Base: 24 | Subbase: 24 |
|--------------------|----------------|-------------|---------------|----------|-------------|

| | |
|---------------|--|
| Curves | |
|---------------|--|

| | |
|---------------|--|
| Grades | |
|---------------|--|

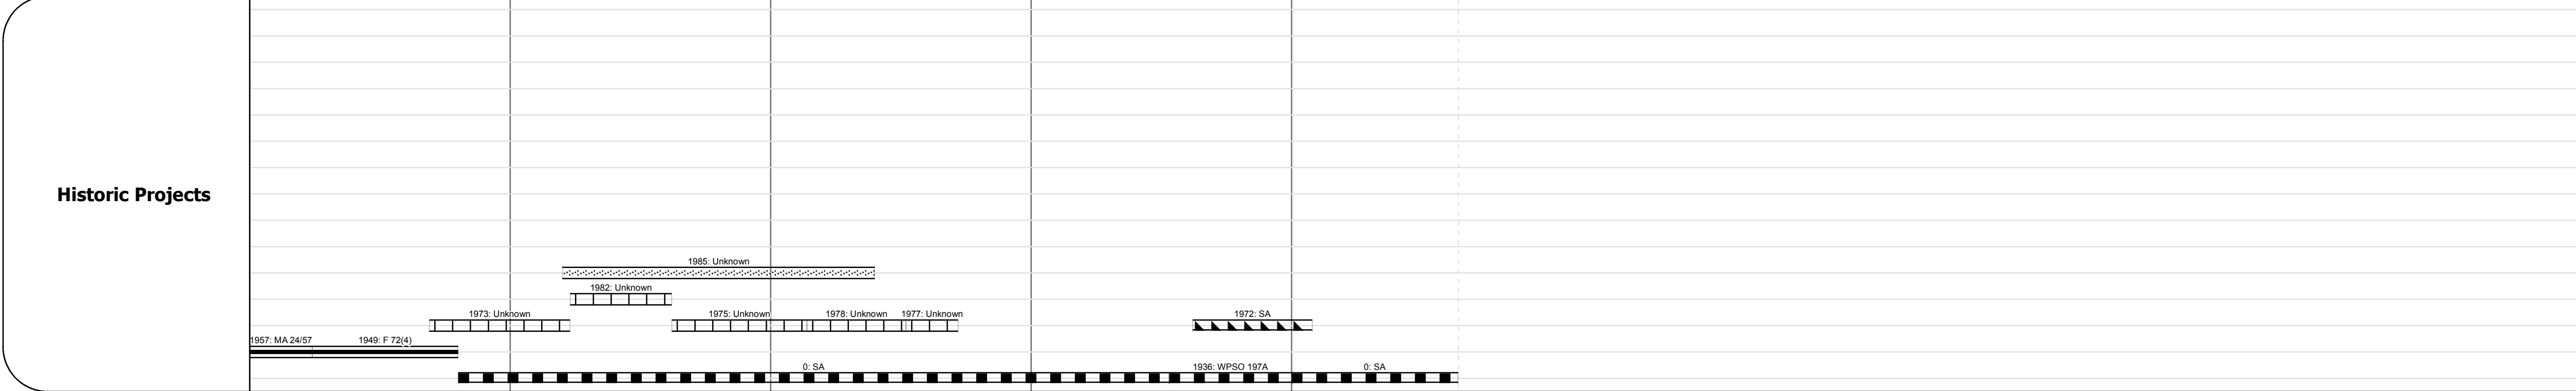

| | |
|---------------------------|------------------------|
| Maintenance Garage | (Not State Maintained) |
|---------------------------|------------------------|

| | | |
|-------------------------|--------|--------|
| Traffic Counters | 960386 | 960373 |
|-------------------------|--------|--------|

| | |
|-------------------------|---|
| Functional Class | 7 |
|-------------------------|---|

| | |
|-------------------|--|
| Speed Zone | |
|-------------------|--|

| | | | | | |
|--------------------|------------|------------|------------|------------|------------|
| AADT Counts | 2012: 1900 | 2011: 1900 | 2010: 1900 | 2009: 2000 | 2008: 2000 |
|--------------------|------------|------------|------------|------------|------------|

| | | | | | |
|------------------------|---------|---------|---------|---------|---------|
| Crash Locations | 2012: 1 | 2011: 1 | 2010: 1 | 2009: 1 | 2008: 1 |
|------------------------|---------|---------|---------|---------|---------|

| | | | | | | | | | | |
|--|---|---|---|---|---|--|----------------------|--------------------------|---|---|
| Historic Projects Retreatment, Resurface, Unknown, Bituminous Mix, Skimny Mix, Bituminous Seal, Bituminous Concrete, Concrete, Gravel, Surface Treated Gravel, Plant Mix, Reclaimed Base and Bituminous Concrete | Functional Class 1-19, 6-16 Speed Zones 25, 30, 35, 40, 45, 50, 55, 60, 65 | Curves Left, Right Grades grade up, grade down | Road Widths (ft) Traffic Counters (counter ID) | AADT (count) Crash Locations Fatal, Injury, Property Damage Only, Unknown Crash Type | Mileage by Functional Class By Sheet 0208 7 - Rural - Major collector 4.640 Total Mileage: 4.640 mi | Mileage by Town By Sheet CHARLOTTE - S02080404 4.64 of 4.64 Total Mileage: 4.64 mi | DISTRICT 5 | TOWN CHARLOTTE | Date: 05/21/14 1 of 1 TWN mileage: 0.0 to 4.64 | ROUTE Maj-0208 ETE mileage: 0.0 to 4.64 |
|--|---|---|---|---|---|--|----------------------|--------------------------|---|---|