





# Route Log Progress Chart

**DRAFT**

Please Note: Errors and Omissions May Exist.  
Contact the VTrans Mapping Unit with questions or concerns.

DISTRICT	TOWN	ROUTE
5	RICHMOND	Maj-0209

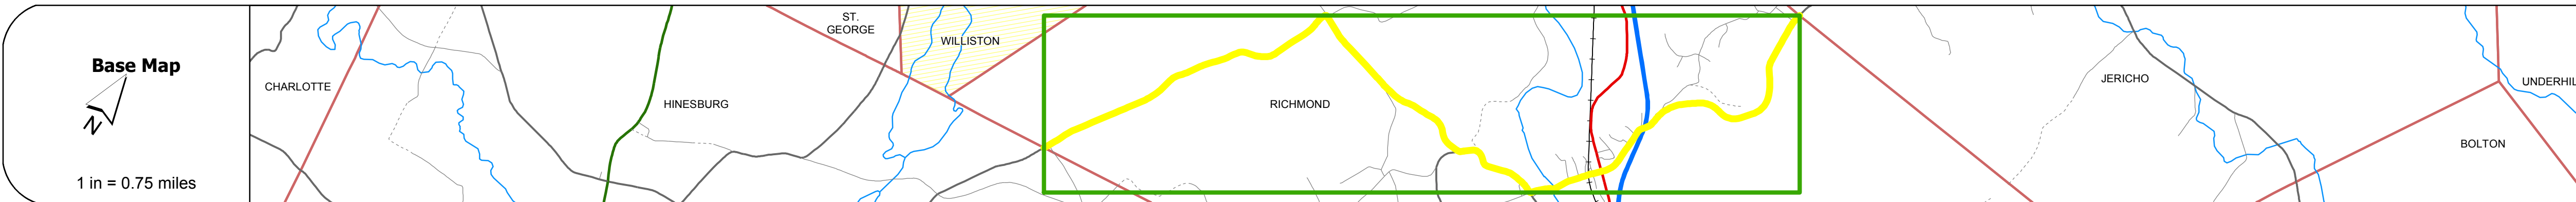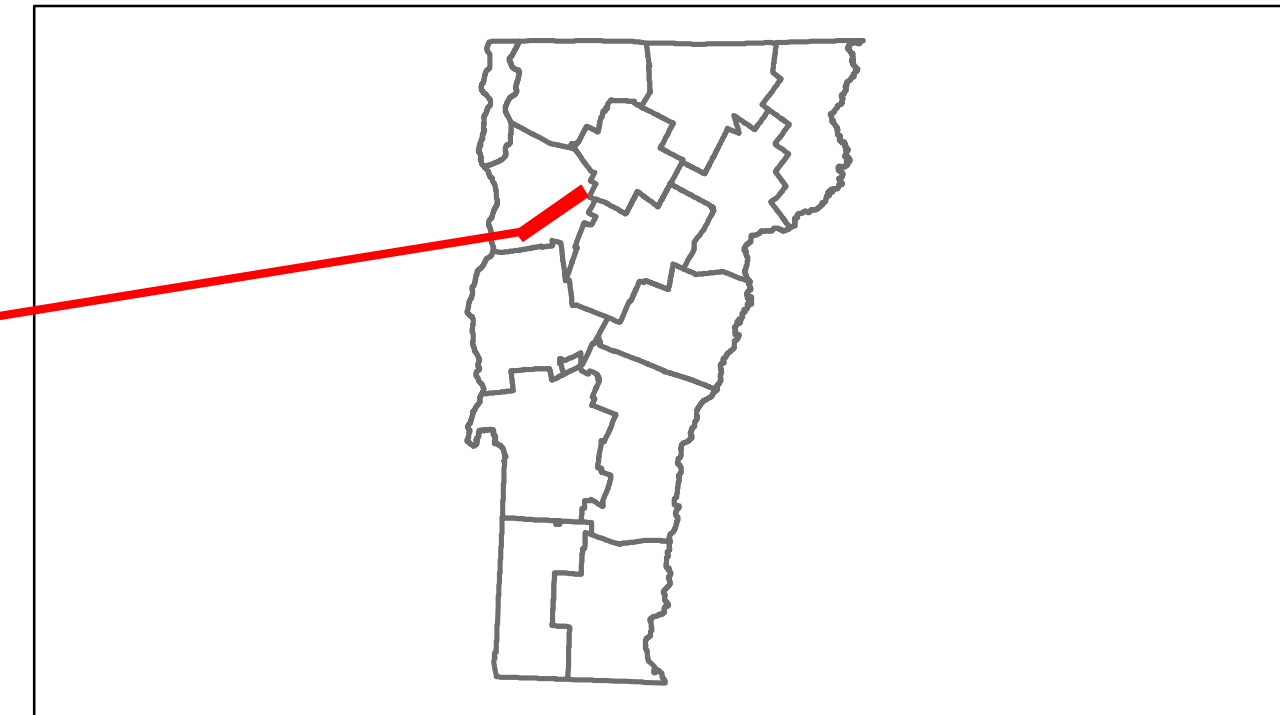

## DESCRIPTION BLOCK

**Bridge 31:**  
Truss - thru - 1928  
Structure No. 200209003104112  
Length: 238'  
Height: 15.0'  
Width: 19.9'  
Weight Limit: 0  
Facility Carried: TR 01 FAS 209  
Bridge Type: STEEL THRU TRUSS  
Features Intersected: WINOOSKI RIVER 3  
Maintenance/Ownership: Town

**Bridge 20A:**  
Stringer/multi-beam or girder - 1964  
Structure No. 20008905504112  
Length: 152'  
Height: 0.0'  
Weight Limit: 0  
Facility Carried: 1 00089 ML  
Bridge Type: 3-SP ROLLED BEAM  
Features Intersected: 1 89 OVER TH NO 4

**Bridge 20B:**  
Stringer/multi-beam or girder - 1964  
Structure No. 200089055N04112  
Length: 152'  
Height: 0.0'  
Weight Limit: 0  
Facility Carried: 1 00089 ML  
Bridge Type: 3-SP ROLLED BEAM  
Features Intersected: 1 89 OVER TH NO 4

	0	1	2	3	4	5	6	7
<b>Road Widths</b>								
Travellane			22					
Roadway			24					
Lane Count								
Base								
Subbase								
<b>Curves</b>								
<b>Grades</b>								
<b>Historic Projects</b>								
<b>Maintenance Garage</b>								
<b>Traffic Counters</b>								
<b>Functional Class</b>								
<b>Speed Zone</b>								
<b>AADT Counts</b>								
2012			1700		1800	4700	5000	1500
2011			1700		1800	4600	4900	1500
2010			1600		1800	4600	4700	1500
2009			1600		1700	4600	4500	1600
2008			1500		1700	4600	4200	1600
<b>Crash Locations</b>								
2012								
2011								
2010								
2009								
2008								

Historic Projects	Functional Class	Curves	Road Widths	AADT	Mileage by Functional Class By Sheet	Mileage by Town By Sheet	DISTRICT	TOWN	Date: 05/21/14	ROUTE
<ul style="list-style-type: none"> <li>Retreatment</li> <li>Resurface</li> <li>Unknown</li> <li>Bituminous Mix</li> <li>Skimny Mix</li> <li>Bituminous Seal</li> <li>Gravel</li> <li>Surface Treated Gravel</li> <li>Plant Mix</li> <li>Reclaimed Base and Bituminous Concrete</li> <li>Concrete</li> </ul>	<ul style="list-style-type: none"> <li>1</li> <li>2</li> <li>6</li> <li>7</li> <li>8</li> <li>11</li> <li>12</li> <li>14</li> <li>16</li> <li>17</li> <li>19</li> </ul>	<ul style="list-style-type: none"> <li>Left</li> <li>Right</li> </ul>	<ul style="list-style-type: none"> <li>(ft)</li> </ul>	<ul style="list-style-type: none"> <li>(count)</li> </ul>	0209 7 - Rural - Major collector 7.480	RICHMOND - S02090411 7.48 of 7.48	5	RICHMOND	1 of 1 TWN mileage: 0.0 to 7.48	Maj-0209 ETE mileage: 4.33 to 11.81
Total Mileage: 7.480 mi						Total Mileage: 7.48 mi				