





Route Log Progress Chart

DRAFT

Please Note: Errors and Omissions May Exist.
Contact the VTrans Mapping Unit with questions or concerns.

DISTRICT	TOWN	ROUTE
5	HUNTINGTON	Maj-0211

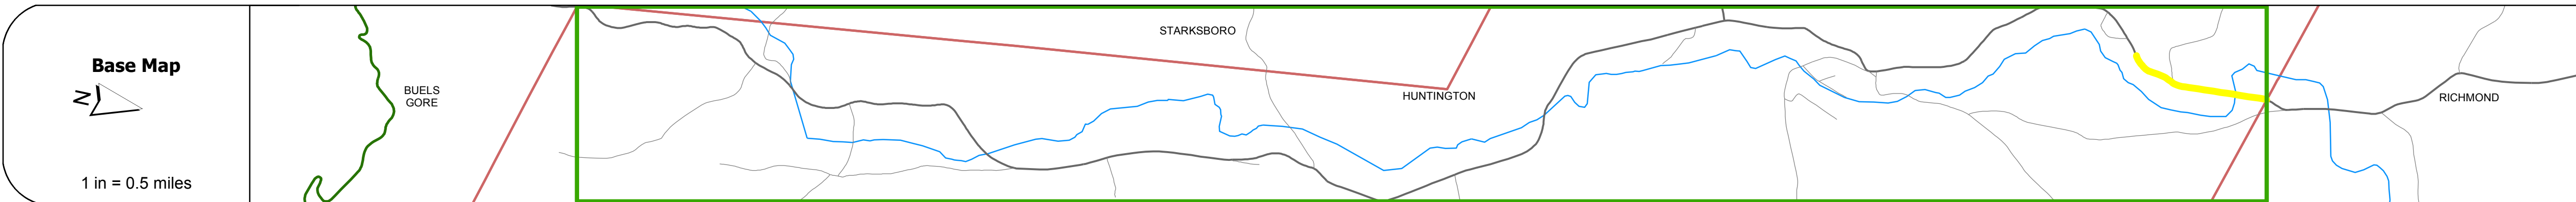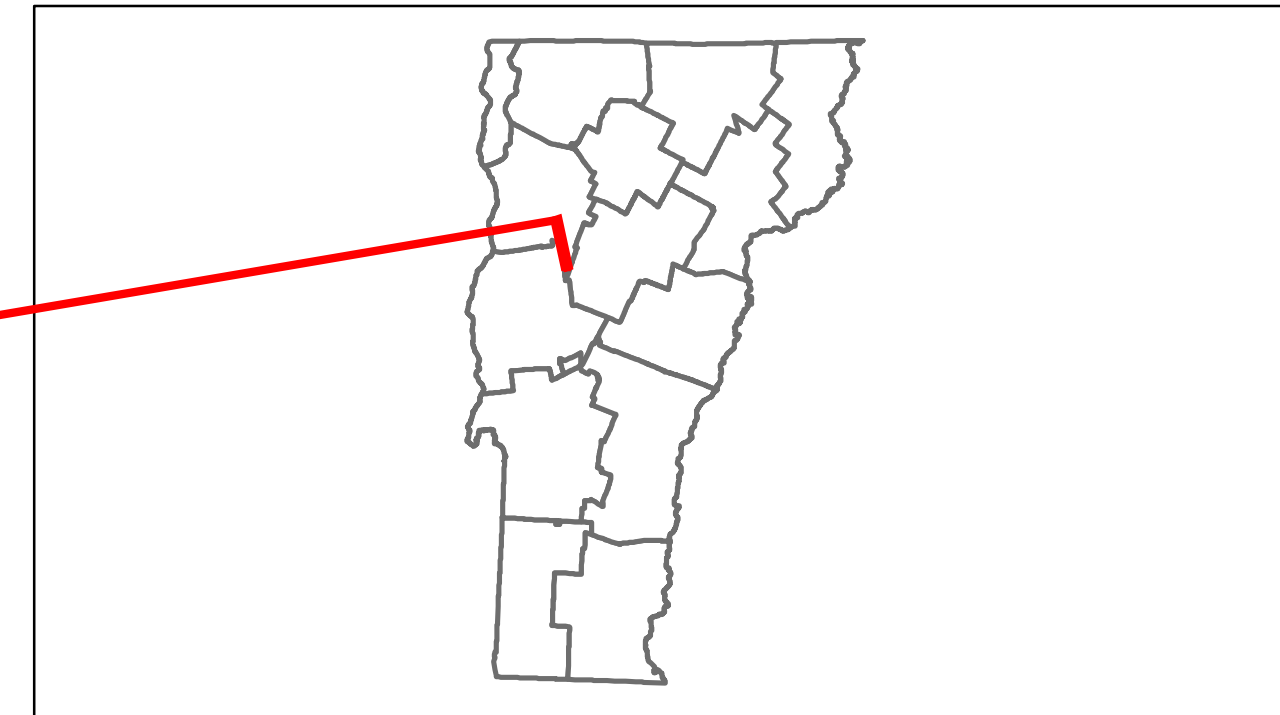

Stick Diagram

- Town Boundary
- Village/UC Boundaries
- District Boundaries
- State/Town Highway Change
- Divided Highway Limits
- Ghost Section Boundary
- FAU Limits
- Streams
- Town Center
- Primary Structures
- Secondary Structures
- Stations (Feet)
- Railroad Crossings
- Divided State Highway
- State Highway
- Divided Class 1 Town Highway
- Class 1 Town Highway

Scale: 1 INCH = 2000 FEET



DESCRIPTION BLOCK

Bridge 13:
Stringer/multi-beam or girder - 2001
Structure No. 200211001304082
Length: 147'
Width: 27.2'
Facility Carried: TR 01 FAS 211
Bridge Type: WELDED PLATE GIRDER
Features Intersected: HUNTINGTON RIVER
Surface: Bituminous
Maintenance/Ownership: Town

Road Widths	Travellane: 24'
Roadway	24'
Lane Count	
Base	
Subbase	

Curves	
---------------	--

Grades	
---------------	--

Historic Projects	<ul style="list-style-type: none"> 1987: Unknown 1976: Unknown 1948: SA
--------------------------	--

Maintenance Garage	(Not State Maintained)
---------------------------	------------------------

Traffic Counters	
-------------------------	--

Functional Class	7
-------------------------	---

Speed Zone	
-------------------	--

AADT Counts	<ul style="list-style-type: none"> 2012: 2500 2011: 2500 2010: 2500 2009: 2500 2008: 2400
--------------------	--

Crash Locations	<ul style="list-style-type: none"> 2012: 1 Fatal, 1 Injury, 1 Property Damage Only, 1 Unknown Crash Type 2011: 0 2010: 0 2009: 0 2008: 0
------------------------	---

Historic Projects <ul style="list-style-type: none"> Retreatment Resurface Unknown Bituminous Mix Skimmy Mix Bituminous Seal Bituminous Concrete Surface Treated Gravel Plant Mix Reclaimed Base and Bituminous Concrete Concrete 	Functional Class <ul style="list-style-type: none"> 1, 2, 3, 4, 5, 6, 7, 8, 9, 10, 11, 12, 13, 14, 15, 16, 17, 18, 19 	Curves <ul style="list-style-type: none"> Left Right 	Road Widths (ft)	AADT (count)	Mileage by Functional Class By Sheet 0211 7 - Rural - Major collector 0.700	Mileage by Town By Sheet HUNTINGTON - S02110408 0.7 of 9.7	DISTRICT 5	TOWN HUNTINGTON	Date: 05/21/14	ROUTE Maj-0211 ETE mileage: 10.36 to 11.06
Speed Zones 25 30 35 40 45 50 55 60 65						Crash Locations Fatal, Injury, Property Damage Only, Unknown Crash Type		Total Mileage: 0.700 mi		