
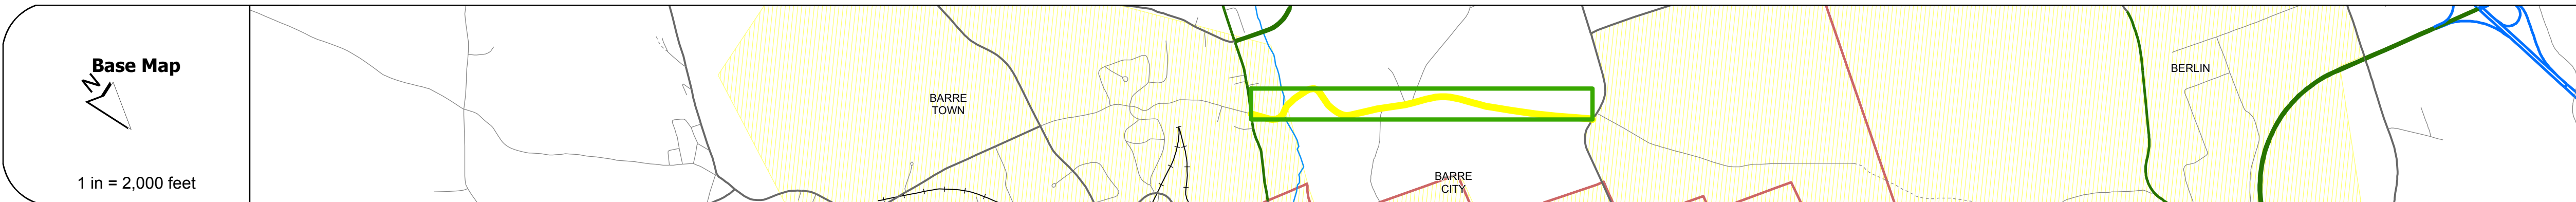


DISTRICT	TOWN	ROUTE
6	BARRE TOWN	Maj-0214

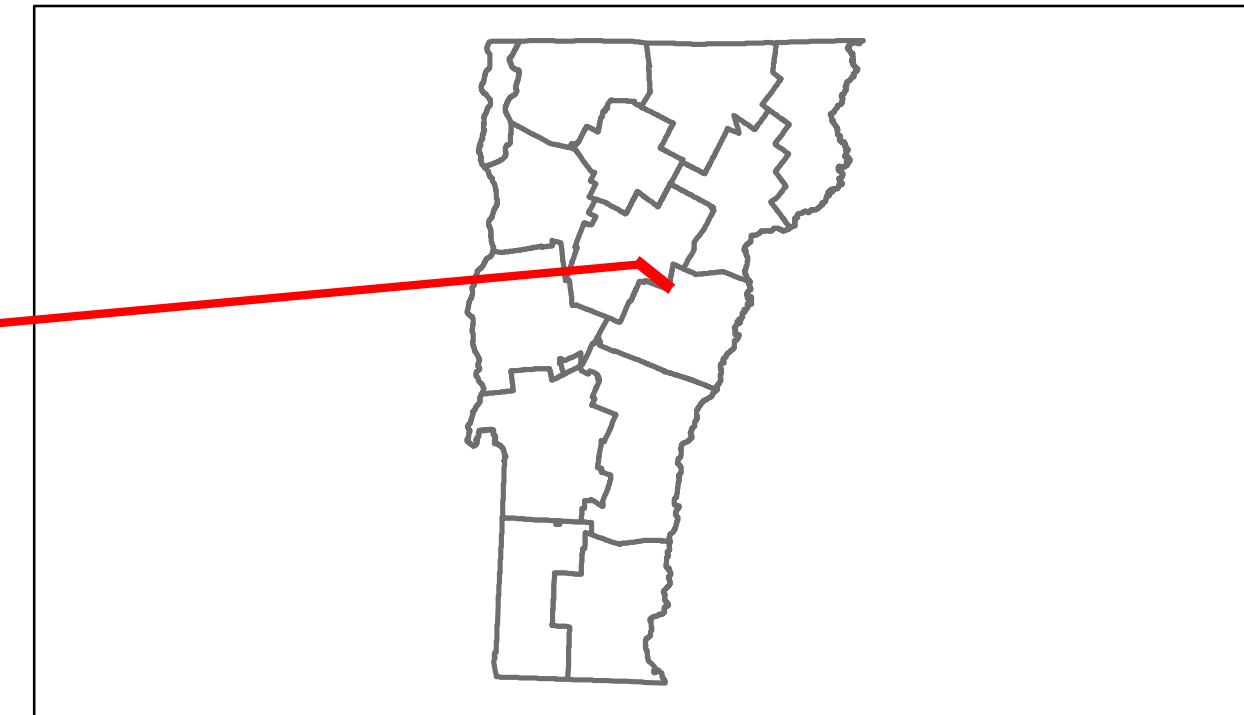

Road Widths	Travellane	Roadway	Lane Count	Base	Subbase
	20	24	2		

Curves

Grades



Maintenance Garage
(Not State Maintained)

Traffic Counters
36W373

Functional Class
7

Speed Zone

ADT Counts	Year	Count
2400	2012	
2400	2011	
2400	2010	
2500	2009	
2500	2008	

Crash Locations	Year	Crash Type
	2012	
	2011	
	2010	
	2009	
	2008	

DESCRIPTION BLOCK

Bridge 11:
Stringer/multi-beam or girder - 1949
Structure No. 200214001112022
Length: 94'
Width: 26.9'
Facility Carried: TR 07 FAS 214
Bridge Type: ROLLED BEAM
Features Intersected: STEVENS BRANCH
Surface: Bituminous
Maintenance/Ownership: Town

Historic Projects	Functional Class	Curves	Road Widths	ADT	Mileage by Functional Class By Sheet	Mileage by Town By Sheet	DISTRICT	TOWN	Date: 05/21/14	ROUTE
					0214 7 - Rural - Major collector 1.450	BARRE TOWN - S02141202 1.45 of 1.45	6	BARRE TOWN	1 of 1 TWN mileage: 0.0 to 1.45	Maj-0214 ETE mileage: 0.0 to 1.45
					Total Mileage: 1.450 mi	Total Mileage: 1.45 mi				