





# Route Log Progress Chart

**DRAFT**

Please Note: Errors and Omissions May Exist.  
Contact the VTrans Mapping Unit with questions or concerns.

DISTRICT	TOWN	ROUTE
7	DANVILLE	Maj-0215

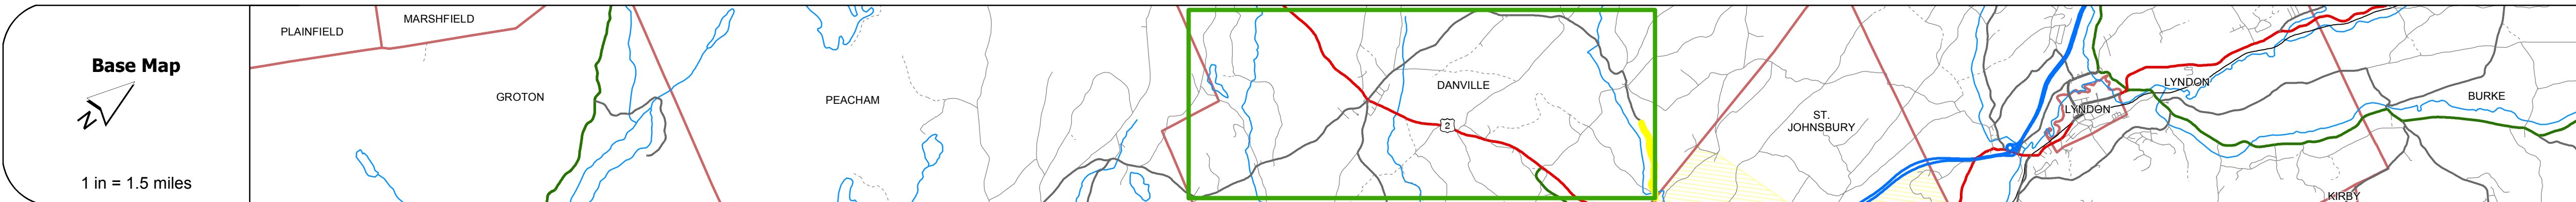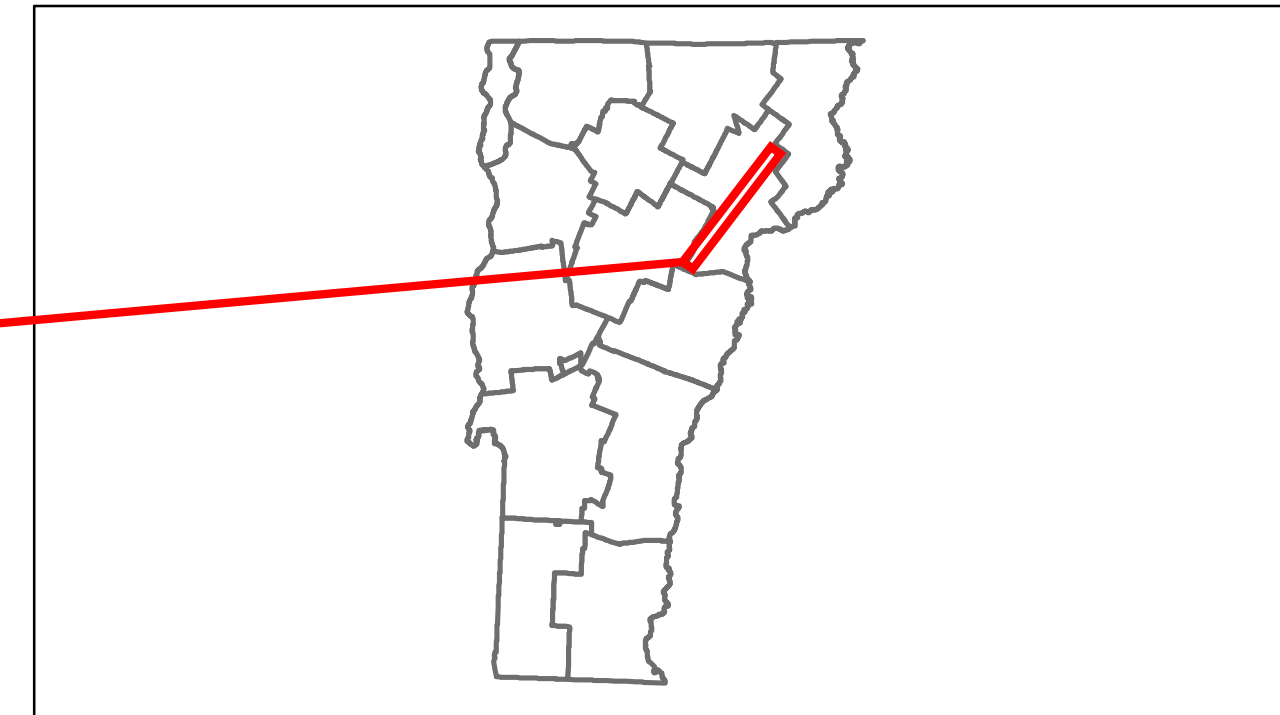

**Stick Diagram**

- Town Boundary
- Village/UC Boundaries
- District Boundaries
- State/Town Highway Change
- Divided Highway Limits
- Ghost Section Boundary
- FAU Limits
- Streams
- Town Center
- Primary Structures
- Secondary Structures
- Stations (Feet)
- Railroad Crossings
- Divided State Highway
- State Highway
- Divided Class 1 Town Highway
- Class 1 Town Highway

Scale: 1 INCH = 2000 FEET



**Road Widths**

Travellane	20
Roadway	22
Lane Count	
Base	
Subbase	

**Curves**

--	--

**Grades**

--	--



**Maintenance Garage**

--	--

**Traffic Counters**

	96C244
--	--------

**Functional Class**

	7
--	---

**Speed Zone**

--	--

**AADT Counts**

2012	510
2011	500
2010	530
2009	550
2008	580

**Crash Locations**

2012		
2011		
2010		
2009		
2008		

## DESCRIPTION BLOCK

**Bridge 6:**  
Stringer/multi-beam or girder - 1937  
Structure No. 200215000603032  
Length: 59'  
Width: 20.7'  
Facility Carried: TR 02 FAS 215  
Bridge Type: ROLLED BEAM  
Features Intersected: SLEEPERS RIVER  
Surface: Bituminous  
Maintenance/Ownership: Town

<p><b>Historic Projects</b></p> <ul style="list-style-type: none"> <li>Retreatment</li> <li>Resurface</li> <li>Unknown</li> <li>Bituminous Mix</li> <li>Skimny Mix</li> <li>Bituminous Seal</li> <li>Gravel</li> <li>Surface Treated Gravel</li> <li>Plant Mix</li> <li>Reclaimed Base and Bituminous Concrete</li> <li>Concrete</li> </ul>	<p><b>Functional Class</b></p> <ul style="list-style-type: none"> <li>1</li> <li>2</li> <li>3</li> <li>4</li> <li>5</li> <li>6</li> <li>7</li> <li>8</li> <li>9</li> <li>10</li> <li>11</li> <li>12</li> <li>13</li> <li>14</li> <li>15</li> <li>16</li> <li>17</li> <li>18</li> <li>19</li> </ul> <p><b>Speed Zones</b></p> <ul style="list-style-type: none"> <li>25</li> <li>30</li> <li>35</li> <li>40</li> <li>45</li> <li>50</li> <li>55</li> <li>60</li> <li>65</li> </ul>	<p><b>Curves</b></p> <ul style="list-style-type: none"> <li>Left</li> <li>Right</li> </ul> <p><b>Grades</b></p> <ul style="list-style-type: none"> <li>grade up</li> <li>grade down</li> </ul>	<p><b>Road Widths</b></p> <p>(ft)</p>	<p><b>Traffic Counters</b></p> <p>(counter ID)</p>	<p><b>AADT</b></p> <p>(count)</p>	<p><b>Crash Locations</b></p> <ul style="list-style-type: none"> <li>Fatal</li> <li>Injury</li> <li>Property Damage Only</li> <li>Unknown Crash Type</li> </ul>	<p><b>Mileage by Functional Class By Sheet</b></p> <p>0215 7 - Rural - Major collector 1.220</p>	<p><b>Mileage by Town By Sheet</b></p> <p>DANVILLE - S02150303 1.22 of 10.22</p>	<p><b>DISTRICT</b></p> <p>7</p>	<p><b>TOWN</b></p> <p>DANVILLE</p>	<p>Date: 05/21/14</p>	<p><b>ROUTE</b></p> <p>Maj-0215</p>
							<p><b>Total Mileage: 1.220 mi</b></p>	<p><b>Total Mileage: 1.22 mi</b></p>	<p><b>2 of 2</b></p>	<p><b>TWN mileage: 9.0 to 10.22</b></p>	<p><b>ETE mileage: 21.35 to 22.57</b></p>	