## VITALS Working to Get You There Vermont Agency of Transportation

## **Route Log Progress Chart**


DRAFT

Please Note: Errors and Omissions May Exist.


Contact the VTrans Mapping Unit with questions or concerns.

DISTRICT TOWN ROUTE

6 MORRISTOWN Maj-0237

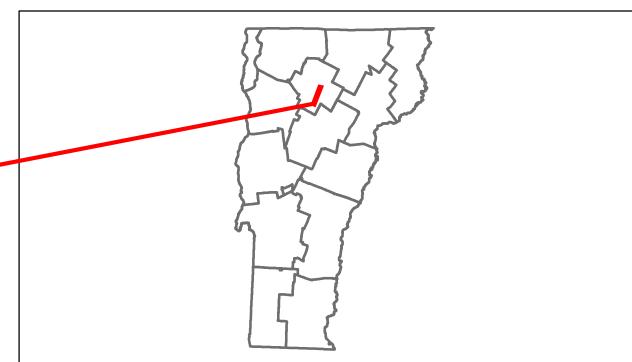

**DESCRIPTION BLOCK** 

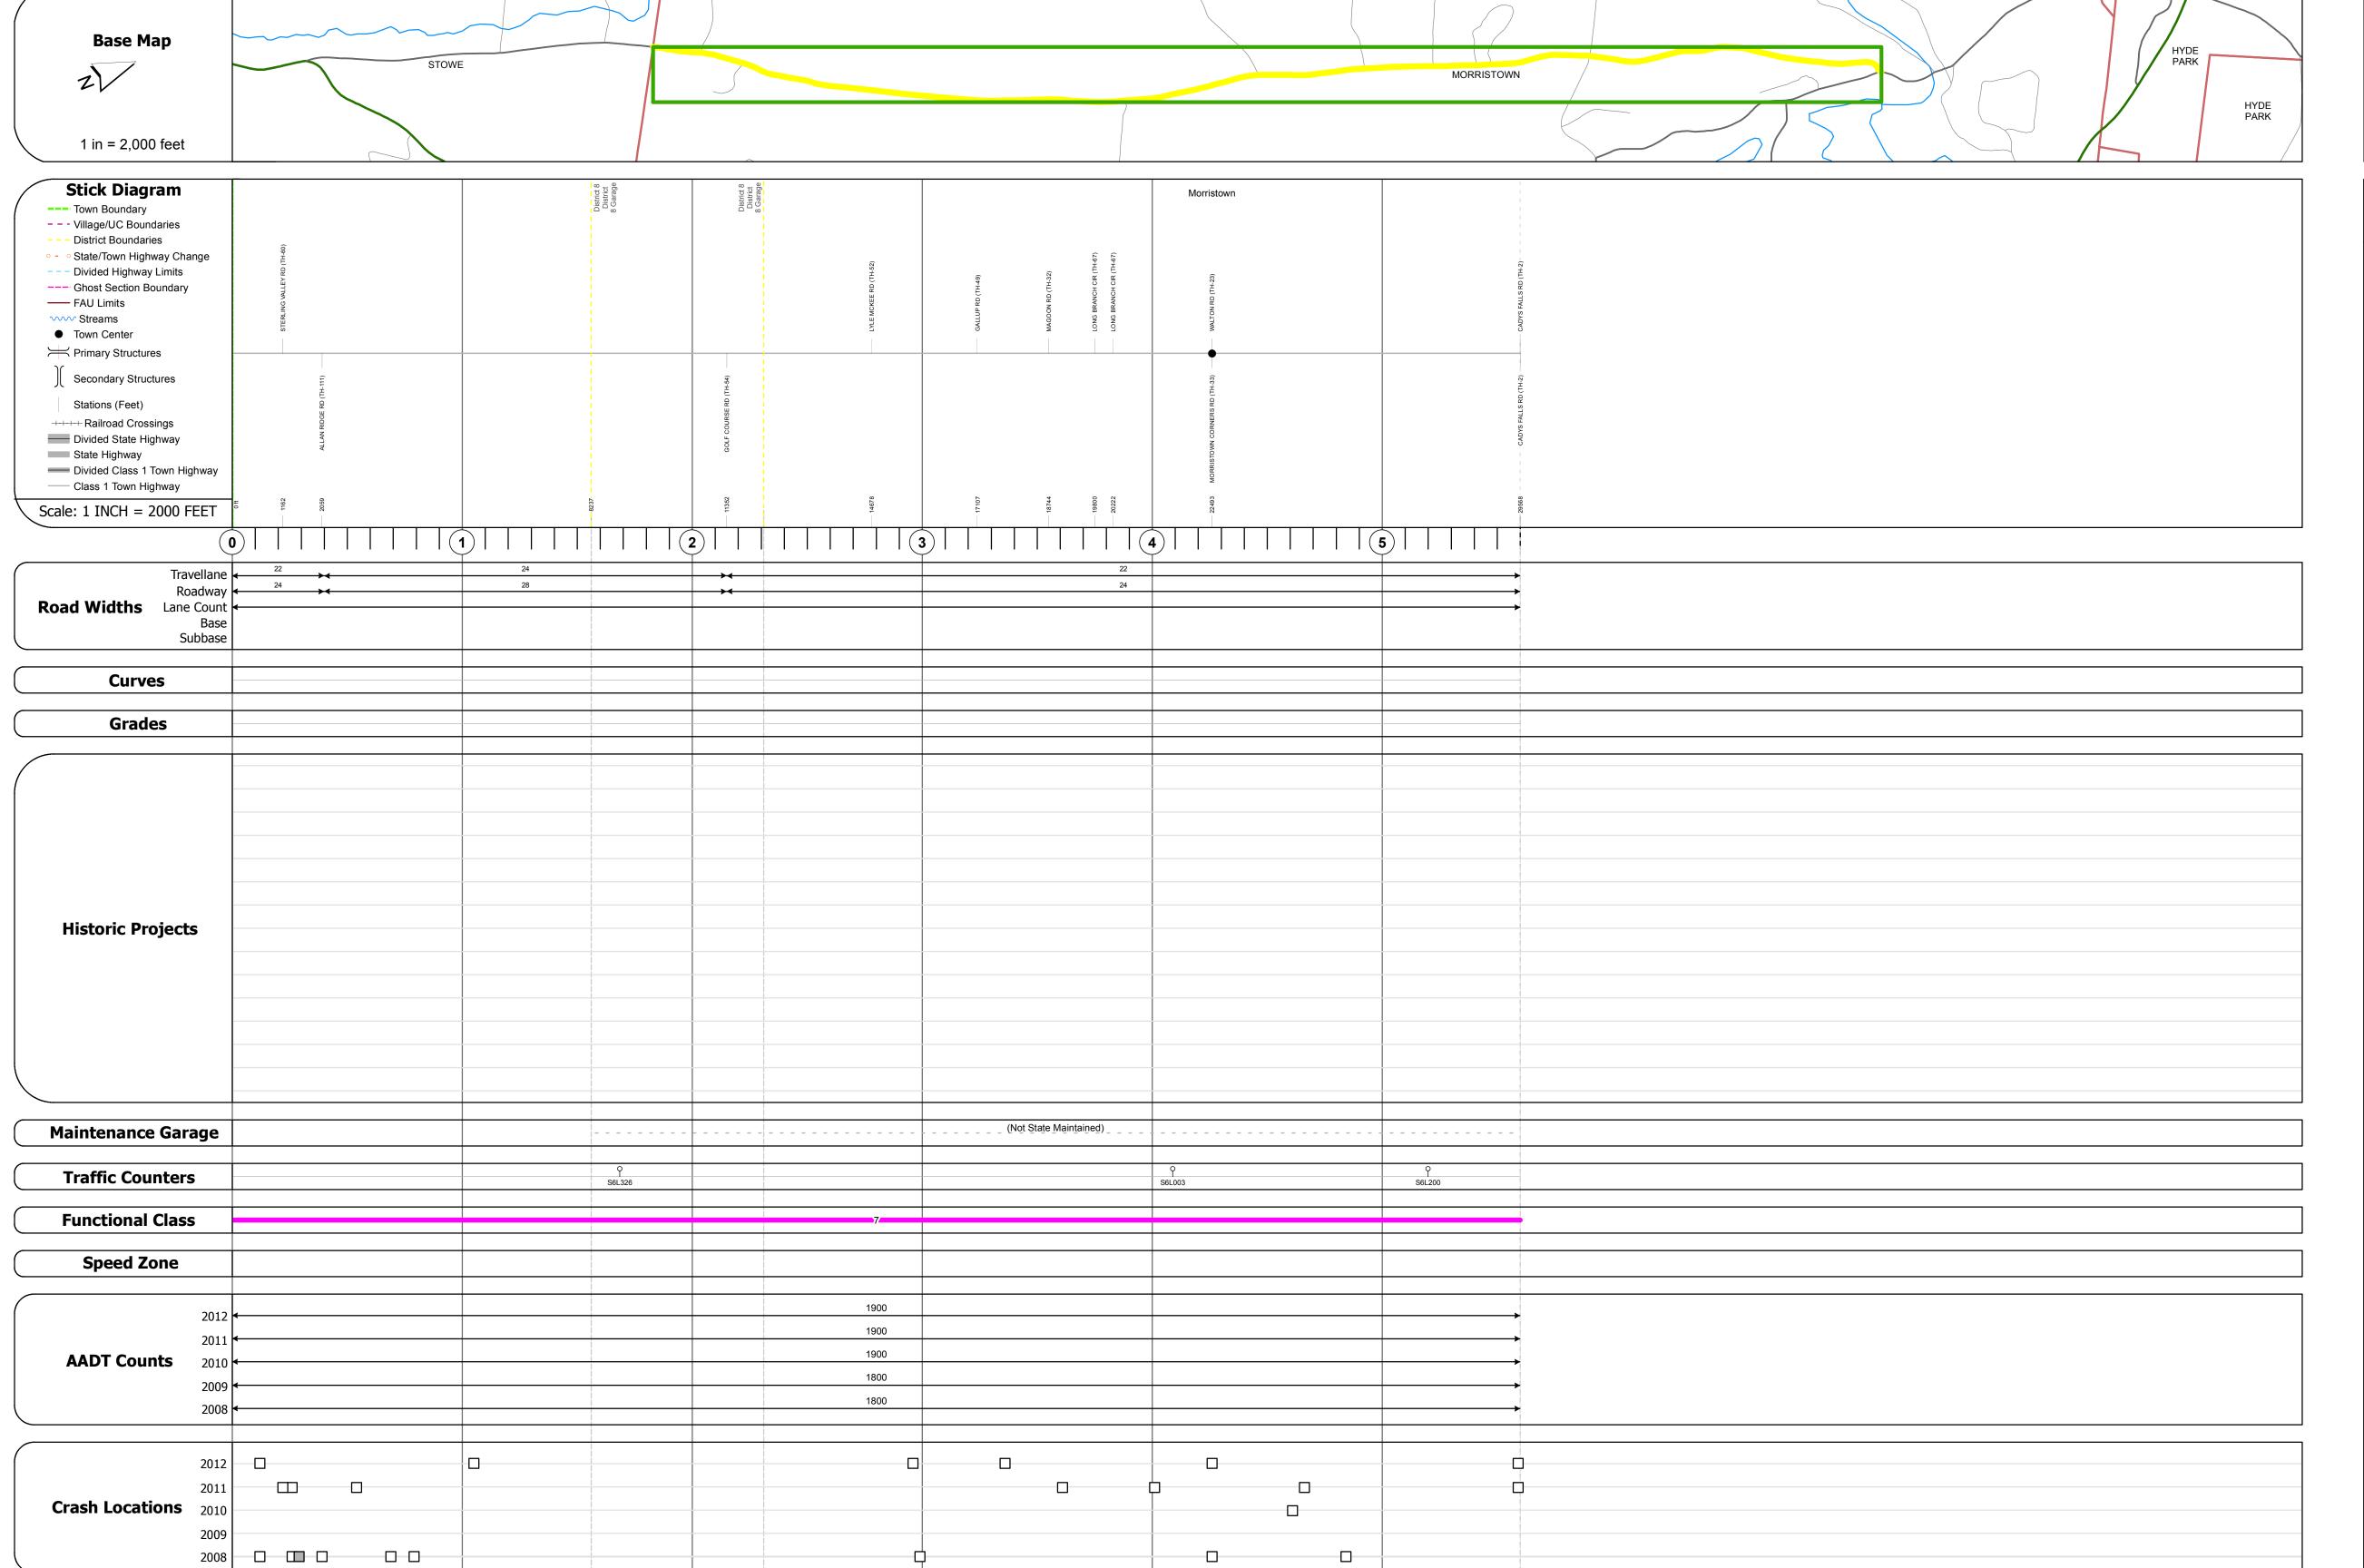

Historic Projects	Functional Class	Curves	Road Widths	AADT	Mileage by Functional Class By Sheet	Mileage by Town By Sheet					T
Retreatment Bituminous Concrete Surface Treated	→ + 1 <b>→</b> 7 <b>→</b> 12 <b>→</b> 17	Left Right	<b>←</b> (ft)	√ (count)  →	0237 7 - Rural - Major Collector 5.600		5.6 of 5.6	DISTRICT	TOWN	Date: 05/21/14	ROUTE
Unknown  Bituminous  Macadam  Plant Mix  Out Plant and	6 — 11 — 16	Grades	Traffic Counters	Crash Locations						4 - 5 4	Maj-0237
Skinny Mix  Skinny Mix  Bituminous  Concrete  Cold Plane and Bituminous  Concrete  Reclaimed Base and Bituminous Concrete  Concrete	Speed Zones  Speed	grade up	(counter ID)	Fatal Property Damage Only				6	MORRISTOWN	1 of 1 TWN mileage:	ETE mileage: 1.56 to 7.16
Concrete	25 30 35 40 45 50 55 60 65	_			Total Mileage: 5.600 m	_	Total Mileage: 5.6 mi			0.0 to 5.6	1.50 to 7.10