





Route Log Progress Chart

DRAFT

Please Note: Errors and Omissions May Exist.
Contact the VTrans Mapping Unit with questions or concerns.

DISTRICT	TOWN	ROUTE
6	WORCESTER	Maj-0242

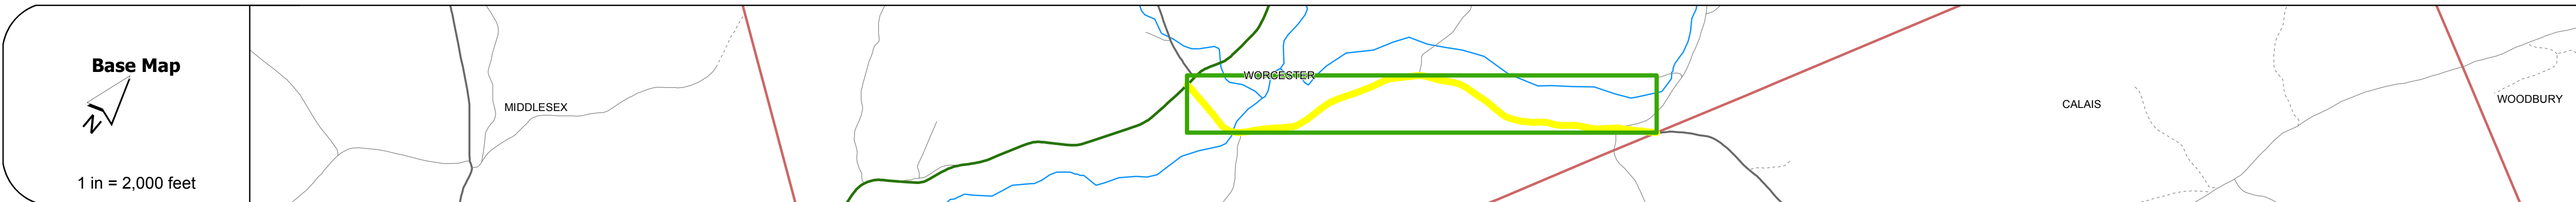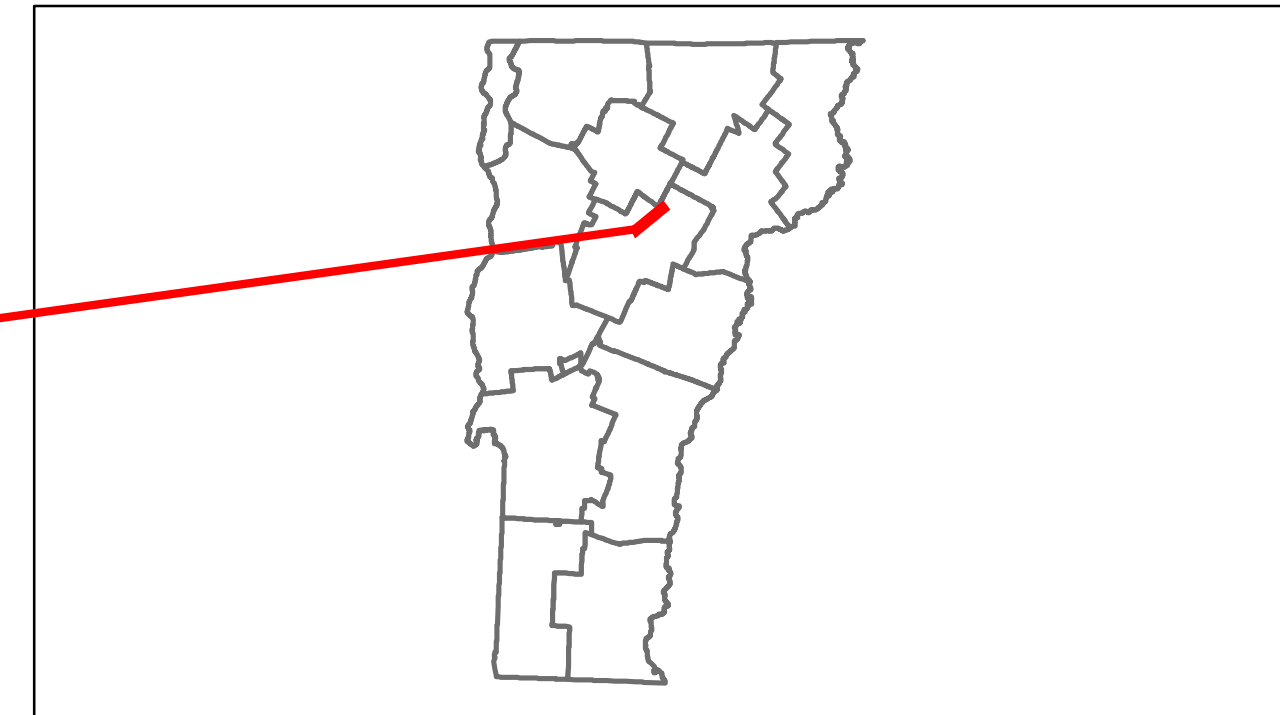

DESCRIPTION BLOCK
<p>Bridge 4: Slab - 2007 Structure No. 200242000412202 Length: 30' Width: 22.8' Weight Limit: 0 Facility Carried: TR 01 FAS 242 Bridge Type: CONCRETE SLAB Features Intersected: WORCESTER BROOK Surface: Bituminous Maintenance/Ownership: Town</p> <p>Bridge 9: Stringer/multi-beam or girder - 1949 Structure No. 200242000912202 Length: 100' Width: 24.7' Facility Carried: TR 01 FAS 242 Bridge Type: STEEL BEAM Features Intersected: N. BRANCH WINOOSKI RIVER Surface: Bituminous Maintenance/Ownership: Town</p> <p>Bridge 6: Slab - 1980 Structure No. 200242000612202 Length: 29' Width: 24.2' Facility Carried: TR 01 FAS 242 Bridge Type: CONCRETE SLAB Features Intersected: WORCESTER BROOK Surface: Bituminous Maintenance/Ownership: Town</p>

Road Widths	Travellane	Roadway	Lane Count	Base	Subbase
	20	22	2	24	24

Curves

Grades



Maintenance Garage
(Not State Maintained)

Traffic Counters
50W012

Functional Class
7

Speed Zone

AADT Counts	Year	Station 0+00	Station 1+00	Station 2+00
2012	570	520	230	
2011	560	510	230	
2010	580	500	230	
2009	590	490	220	
2008	610	480	220	

Crash Locations	Year	Station	Crash Type
2012			
2011			
2010			
2009			
2008			

Historic Projects Retreatment, Resurface, Unknown, Bituminous Mix, Skimmy Mix, Bituminous Seal, Bituminous Concrete, Surface Treated Gravel, Plant Mix, Reclaimed Base and Bituminous Concrete, Concrete	Functional Class 1-19, 2-19, 6-16, 12-17, 14-19	Curves Left, Right	Road Widths (ft)	AADT (count)	Mileage by Functional Class By Sheet 0242 7 - Rural - Major collector 2.000	Mileage by Town By Sheet WORCESTER - S02421220 2.0 of 2.0	DISTRICT 6	TOWN WORCESTER	Date: 05/21/14	ROUTE Maj-0242
Speed Zones 25, 30, 35, 40, 45, 50, 55, 60, 65	Grades grade up, grade down	Traffic Counters (counter ID)	Crash Locations Fatal, Injury, Property Damage Only, Unknown Crash Type	Total Mileage: 2.000 mi	Total Mileage: 2.0 mi	1 of 1 TWN mileage: 0.0 to 2.0	ETE mileage: 0.0 to 2.0			