





Route Log Progress Chart

DRAFT

Please Note: Errors and Omissions May Exist.
Contact the VTrans Mapping Unit with questions or concerns.

DISTRICT	TOWN	ROUTE
7	LYNDON	Maj-0260

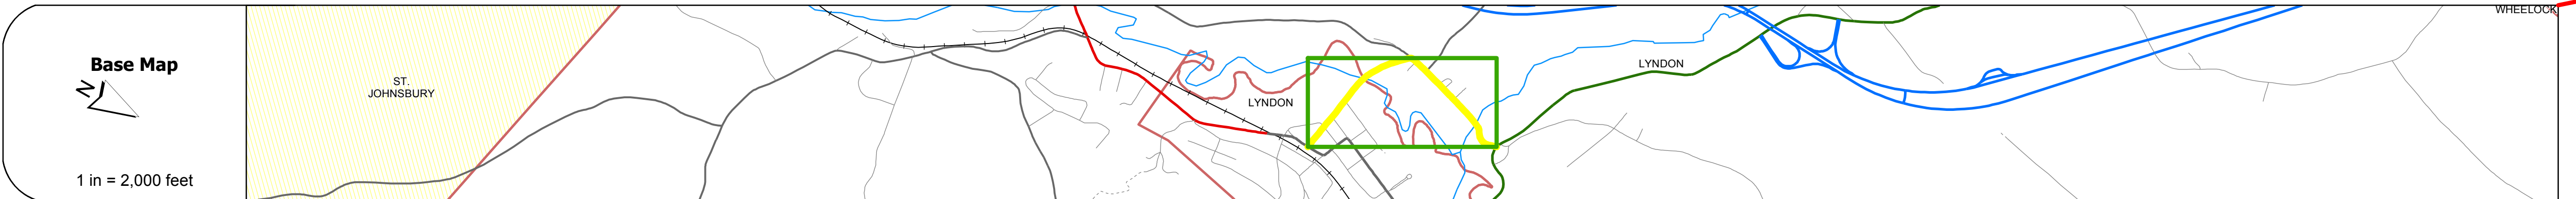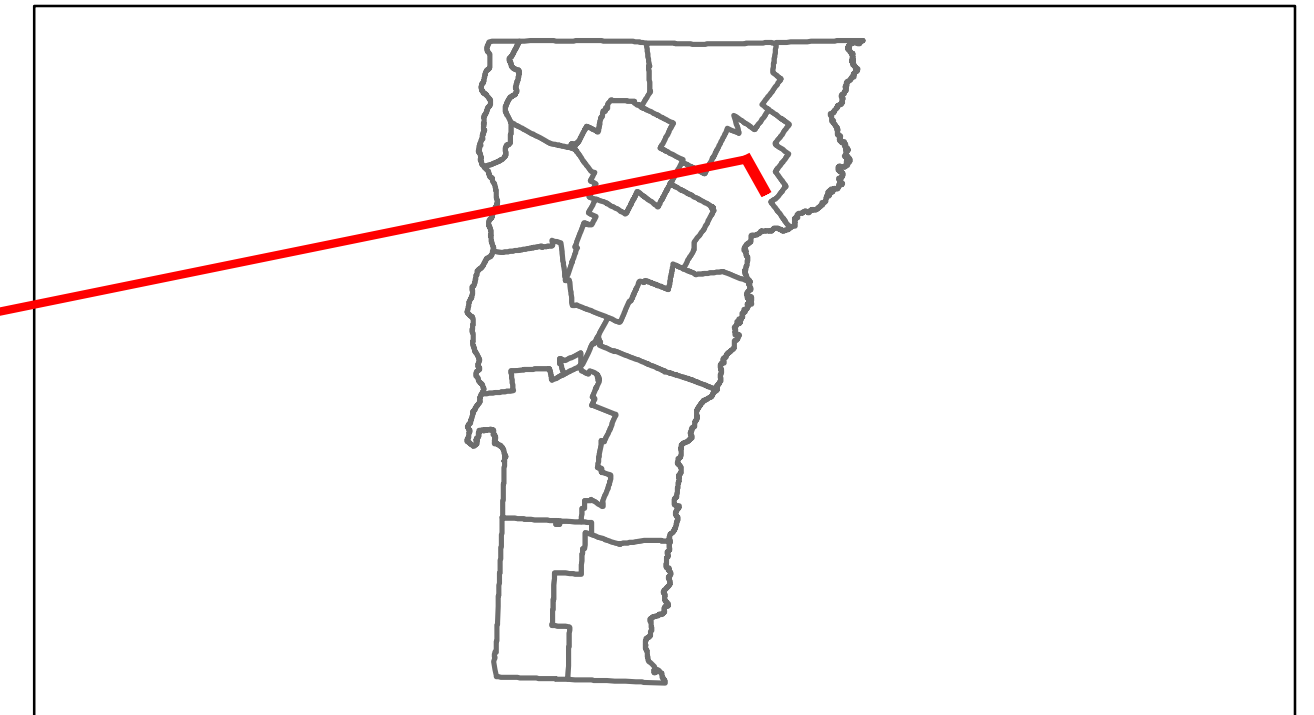

Stick Diagram

- Town Boundary
- Village/UC Boundaries
- District Boundaries
- State/Town Highway Change
- Divided Highway Limits
- Ghost Section Boundary
- FAU Limits
- Streams
- Town Center
- Primary Structures
- Secondary Structures
- Stations (Feet)
- Railroad Crossings
- Divided State Highway
- State Highway
- Divided Class 1 Town Highway
- Class 1 Town Highway

Scale: 1 INCH = 2000 FEET



DESCRIPTION BLOCK

Bridge 2:
Stringer/multi-beam or girder - 1961
Structure No. 200260000203072
Length: 172'
Width: 30.5'
Facility Carried: ALT VT 00122 ML
Bridge Type: 3 - SPAN ROLLED BEAM
Features Intersected: PASSUMPSIC RIVER
Surface: Bituminous
Maintenance/Ownership: Town

Bridge 4:
Truss - thru - 1900
Structure No. 200260000403072
Length: 61'
Height: 10.33'
Width: 14.5'
Weight Limit: 08
Facility Carried: ALT VT 00122 ML
Bridge Type: STLB/MQN PST COV BR
Features Intersected: MILLER RUN
1
Covered: MILLER RUN
Surface: Timber
Maintenance/Ownership: Town

Road Widths	Travellane: 42, 38, 34, 42, 28, 20, 22
Roadway	42, 38, 34, 42, 30, 30, 28
Lane Count	4, 4, 4, 4, 2, 2
Base	
Subbase	

Curves	4	30
---------------	---	----

Grades	
---------------	--

Historic Projects	<p>2005: BHO 1447(26)</p> <p>1989: Unknown</p> <p>1979: 1115</p> <p>1975: Unknown</p> <p>1970: Unknown</p> <p>1961: MA 663, 1961: S 0259(1), 1961: MA 644</p> <p>0: Unknown</p>
--------------------------	---

Maintenance Garage	(Not State Maintained)
---------------------------	------------------------

Traffic Counters	56C386C262, 56C386, 56C386B/C476C151
-------------------------	--------------------------------------

Functional Class	7
-------------------------	---

Speed Zone	
-------------------	--

AADT Counts	<p>2012: 2600, 2800, 390(2900), 2900</p> <p>2011: 2600, 2800, 390(2900), 2900</p> <p>2010: 2600, 2800, 390(2900), 2800</p> <p>2009: 2700, 2800, 380(2900), 2800</p> <p>2008: 2700, 2800, 380(2900), 2700</p>
--------------------	--

Crash Locations	<p>2012: [] [] [] []</p> <p>2011: [] [] [] []</p> <p>2010: [] [] [] [] [] []</p> <p>2009: [] [] [] [] [] []</p> <p>2008: [] [] [] [] [] []</p>
------------------------	--

<p>Historic Projects</p> <ul style="list-style-type: none"> Retreatment Resurface Unknown Bituminous Mix Skimny Mix Bituminous Seal Concrete Gravel Surface Treated Gravel Plant Mix Reclaimed Base and Bituminous Concrete Concrete 	<p>Functional Class</p> <ul style="list-style-type: none"> 1 2 3 4 5 6 7 8 9 10 11 12 13 14 15 16 17 18 19 	<p>Curves</p> <ul style="list-style-type: none"> Left Right 	<p>Road Widths</p> <p>(ft)</p>	<p>Traffic Counters</p> <p>(counter ID)</p>	<p>AADT</p> <p>(count)</p>	<p>Crash Locations</p> <ul style="list-style-type: none"> Fatal Injury Property Damage Only Unknown Crash Type 	<p>Mileage by Functional Class By Sheet</p> <p>0260 7 - Rural - Major collector 1.042</p>	<p>Mileage by Town By Sheet</p> <p>LYNDON - S02600307 1.042 of 1.042</p>	<p>DISTRICT</p> <p>7</p>	<p>TOWN</p> <p>LYNDON</p>	<p>Date: 05/21/14</p>	<p>ROUTE</p> <p>Maj-0260</p> <p>ETE mileage: 0.0 to 1.042</p>
							<p>Total Mileage: 1.042 mi</p>	<p>Total Mileage: 1.042 mi</p>				