





Route Log Progress Chart

DRAFT

Please Note: Errors and Omissions May Exist.
Contact the VTrans Mapping Unit with questions or concerns.

DISTRICT	TOWN	ROUTE
7	BURKE	Maj-0261

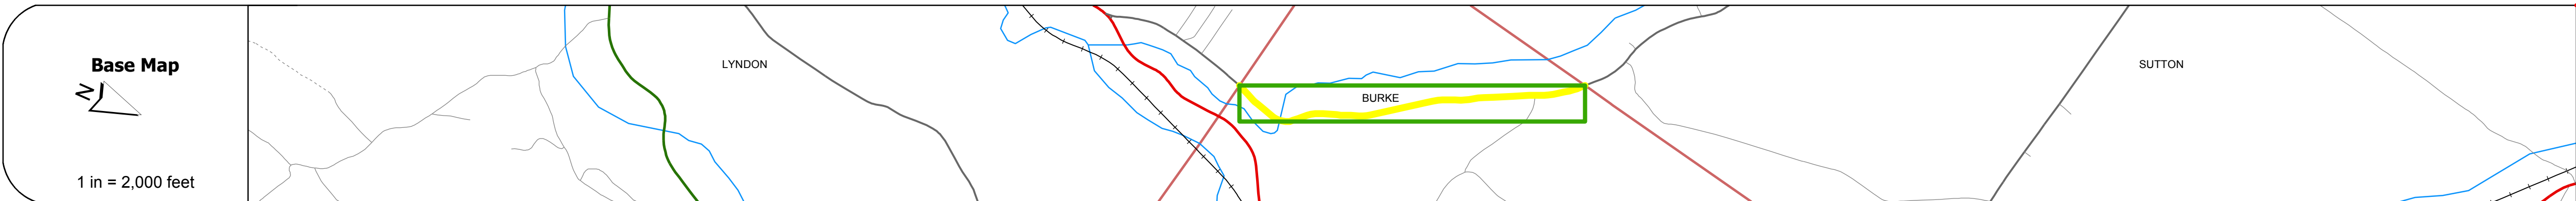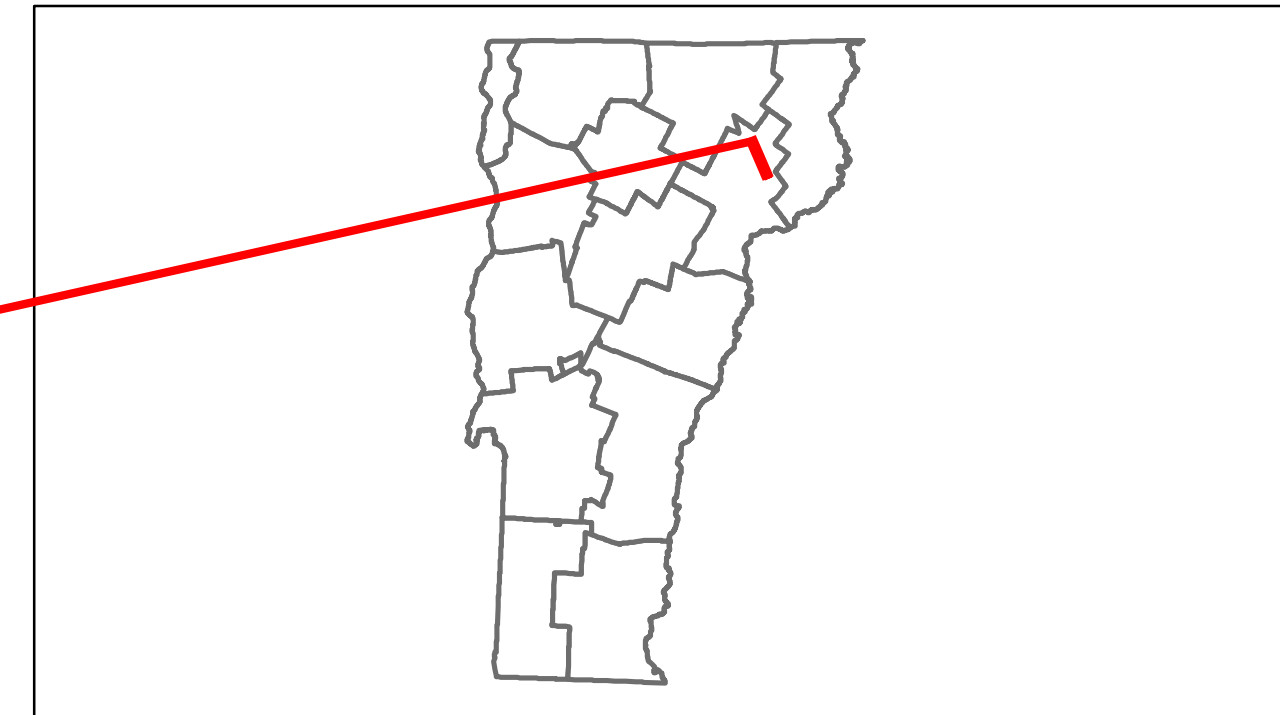

Stick Diagram

- Town Boundary
- Village/UC Boundaries
- District Boundaries
- State/Town Highway Change
- Divided Highway Limits
- Ghost Section Boundary
- FAU Limits
- Streams
- Town Center
- Primary Structures
- Secondary Structures
- Stations (Feet)
- Railroad Crossings
- Divided State Highway
- State Highway
- Divided Class 1 Town Highway
- Class 1 Town Highway

Scale: 1 INCH = 2000 FEET



DESCRIPTION BLOCK

Bridge 14:
Stringer/multi-beam or girder - 1928
Structure No. 200261001403022
Length: 51'
Width: 19.8'
Facility Carried: TR 03 FAS 261
Bridge Type: STEEL BEAM
Features Intersected: CALENDAR BROOK
Surface: Bituminous
Maintenance/Ownership: Town

Road Widths	Travellane	20
	Roadway	22
	Lane Count	
	Base	
	Subbase	

Curves	
---------------	--

Grades	
---------------	--

Historic Projects	
	1984 Unknown
	1980 Unknown
	1946 SA

Maintenance Garage	(Not State Maintained)
---------------------------	------------------------

Traffic Counters	56C309
-------------------------	--------

Functional Class	7
-------------------------	---

Speed Zone	
-------------------	--

AADT Counts	2012	650
	2011	640
	2010	690
	2009	730
	2008	780

Crash Locations	2012	
	2011	
	2010	
	2009	
	2008	

Historic Projects Retreatment, Resurface, Unknown, Bituminous Mix, Skimmy Mix, Bituminous Seal, Bituminous Concrete, Concrete, Gravel, Surface Treated Gravel, Plant Mix, Reclaimed Base and Bituminous Concrete, Concrete	Functional Class 1, 2, 6, 7, 8, 11, 12, 14, 16, 17, 19	Curves Left, Right	Grades grade up, grade down	Road Widths (ft)	Traffic Counters (counter ID)	AADT (count)	Crash Locations Fatal, Injury, Property Damage Only, Unknown Crash Type	Mileage by Functional Class By Sheet 0261 7 - Rural - Major collector 1.400 Total Mileage: 1.400 mi	Mileage by Town By Sheet BURKE - S02610302 1.4 of 1.4 Total Mileage: 1.4 mi	DISTRICT 7	TOWN BURKE	Date: 05/21/14	ROUTE Maj-0261 ETE mileage: 0.6 to 2.0
											1 of 1 TWN mileage: 0.0 to 1.4	ROUTE Maj-0261	