





Route Log Progress Chart

DRAFT

Please Note: Errors and Omissions May Exist.
Contact the VTrans Mapping Unit with questions or concerns.

DISTRICT	TOWN	ROUTE
7	CONCORD	Maj-0277

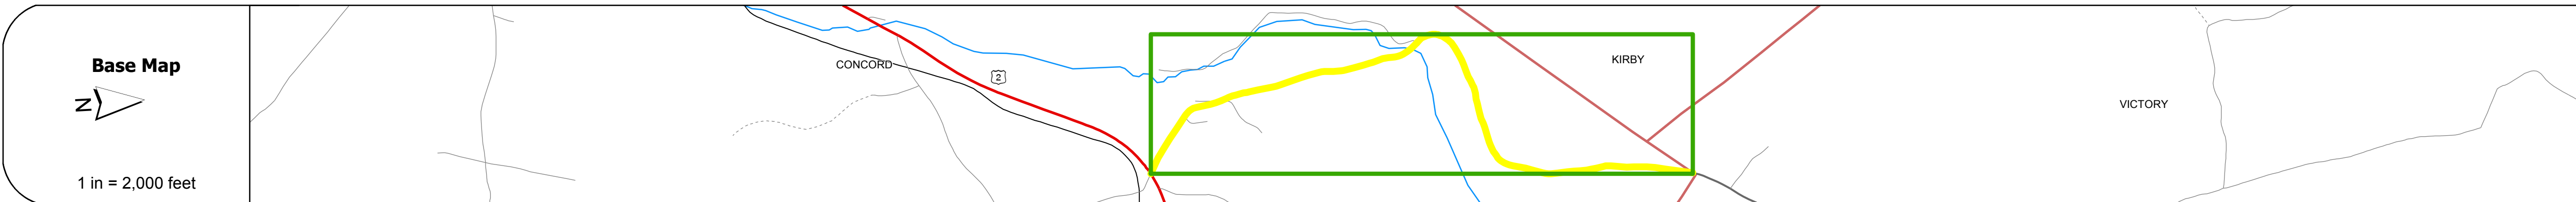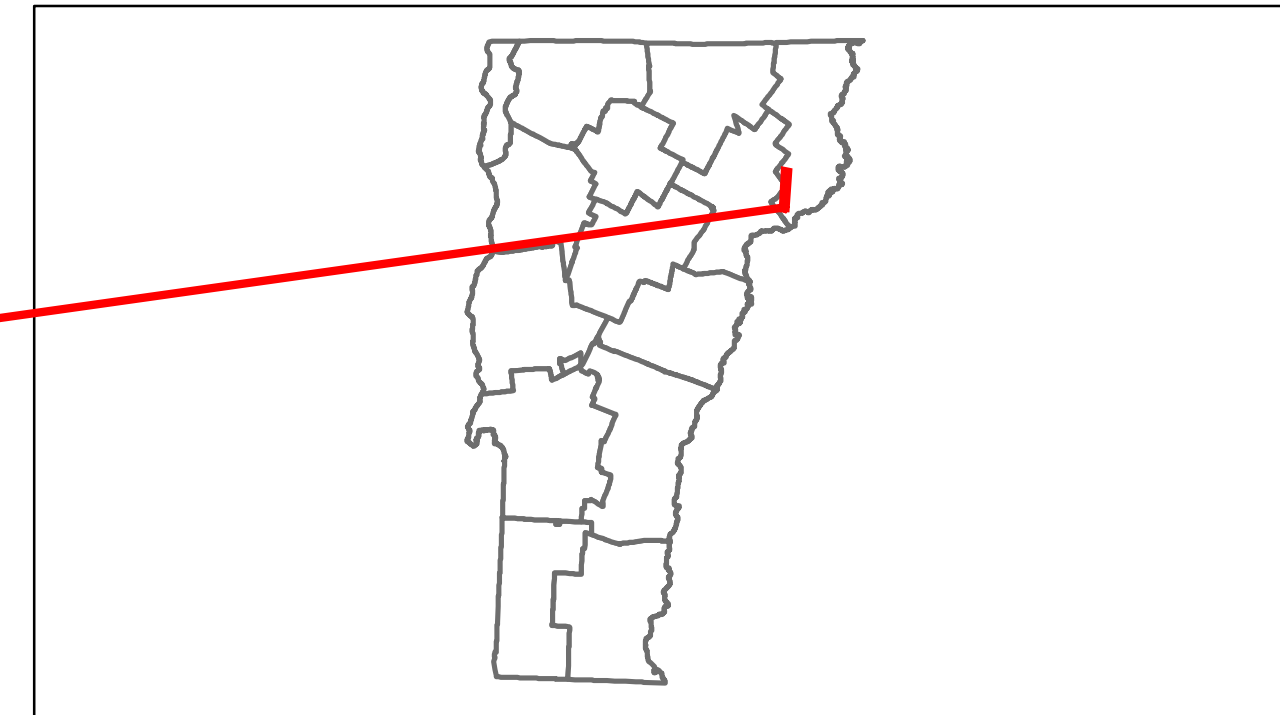

DESCRIPTION BLOCK

Bridge 37:
Stringer/multi-beam or girder - 1933
Structure No. 200277003705072
Length: 78'
Width: 22.2'
Facility Carried: TR 01 FAS 277
Bridge Type: ROLLED BEAM
Features Intersected: MOOSE RIVER
Surface: Bituminous
Maintenance/Ownership: Town

Road Widths	Travellane	24	26
Roadway	24	26	
Lane Count			
Base			
Subbase			

Curves	
---------------	--

Grades	
---------------	--



Maintenance Garage	(Not State Maintained)
---------------------------	------------------------

Traffic Counters	59622AL 596310 596205
-------------------------	-----------------------

Functional Class	7
-------------------------	---

Speed Zone	
-------------------	--

AADT Counts	2012	430	290	160
	2011	430	290	160
	2010	400	290	170
	2009	380	300	180
	2008	350	300	190

Crash Locations	2012	
	2011	
	2010	
	2009	
	2008	

Historic Projects Retreatment, Resurface, Unknown, Bituminous Mix, Skimmy Mix, Bituminous Seal, Bituminous Concrete, Concrete, Gravel, Surface Treated Gravel, Plant Mix, Reclaimed Base and Bituminous Concrete, Concrete	Functional Class 1, 2, 3, 4, 5, 6, 7, 8, 9, 10, 11, 12, 13, 14, 15, 16, 17, 18, 19	Curves Left, Right	Road Widths (ft)	Traffic Counters (counter ID)	AADT (count)	Crash Locations Fatal, Injury, Property Damage Only, Unknown Crash Type	Mileage by Functional Class By Sheet 0277 7 - Rural - Major collector 2.620		Mileage by Town By Sheet CONCORD - S02770507 2.62 of 2.62		DISTRICT 7	TOWN CONCORD	Date: 05/21/14	ROUTE Maj-0277 ETE mileage: 0.0 to 2.62
							Total Mileage: 2.620 mi		Total Mileage: 2.62 mi					