





# Route Log Progress Chart

**DRAFT**

Please Note: Errors and Omissions May Exist.  
Contact the VTrans Mapping Unit with questions or concerns.

DISTRICT	TOWN	ROUTE
8	BERKSHIRE	Maj-0302

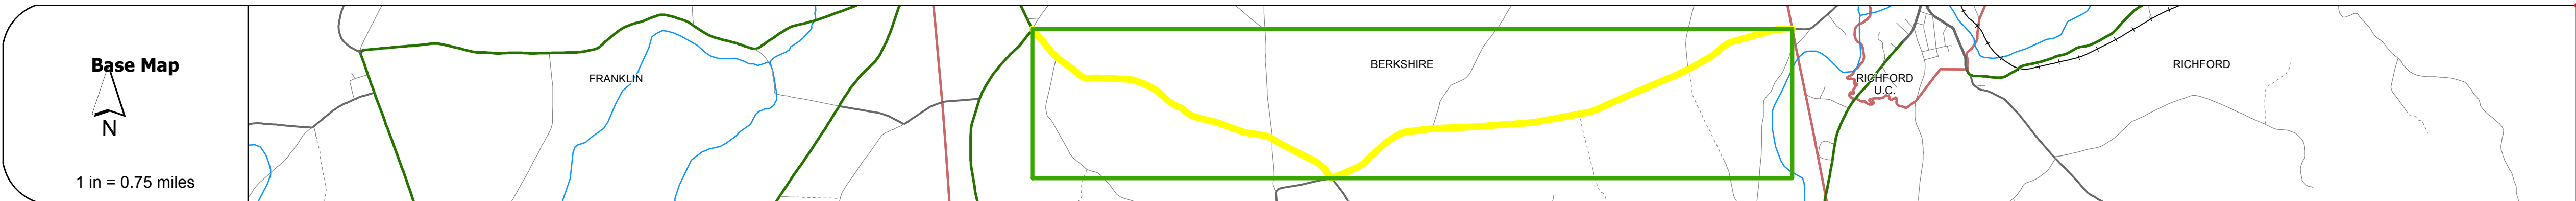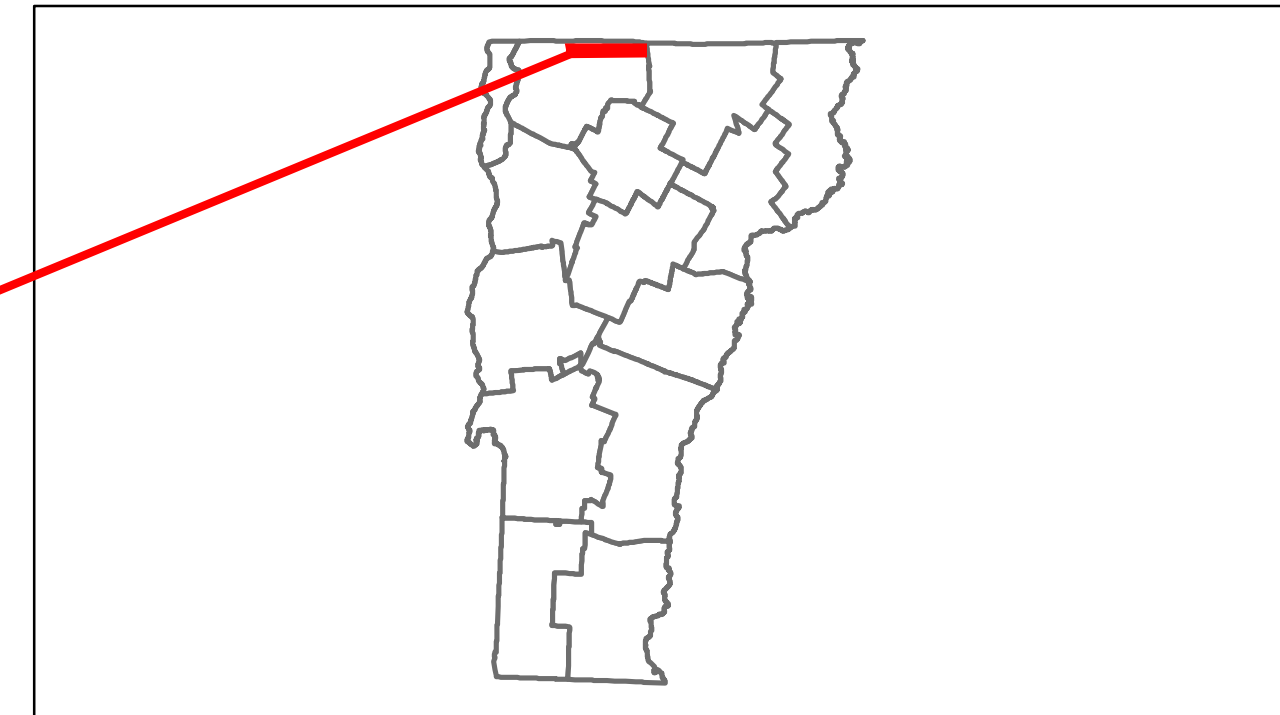

## DESCRIPTION BLOCK

**Bridge 7:**  
Stringer/multi-beam or girder - 1947  
Structure No. 20030200706022  
Length: 69'  
Width: 24.9'  
Facility Carried: TR 03 FAS 302  
Bridge Type: ROLLED BEAM  
Features Intersected: PIKE RIVER  
Surface: Bituminous  
Maintenance/Ownership: Town

<b>Road Widths</b>	Travellane	20
Roadway		
Lane Count		22
Base		
Subbase		
<b>Curves</b>		
<b>Grades</b>		
<b>Historic Projects</b>		
<b>Maintenance Garage</b>	(Not State Maintained)	
<b>Traffic Counters</b>	567308	567306
<b>Functional Class</b>	7	
<b>Speed Zone</b>		
<b>AADT Counts</b>	2012: 850	830
2011: 840	820	
2010: 850	830	
2009: 850	850	
2008: 860	860	
<b>Crash Locations</b>		

<b>Historic Projects</b> Retreatment, Resurface, Unknown, Bituminous Mix, Skimmy Mix, Bituminous Seal, Bituminous Concrete, Surface Treated Gravel, Plant Mix, Reclaimed Base and Bituminous Concrete, Concrete	<b>Functional Class</b> 1-19, 2-19, 6-16, Speed Zones 25-65	<b>Curves</b> Left, Right	<b>Grades</b> grade up, grade down	<b>Road Widths</b> (ft)	<b>Traffic Counters</b> (counter ID)	<b>AADT</b> (count)	<b>Crash Locations</b> Fatal, Injury, Property Damage Only, Unknown Crash Type	<b>Mileage by Functional Class By Sheet</b> 0302 7 - Rural - Major collector 6.380	<b>Mileage by Town By Sheet</b> BERKSHIRE - S03020602 6.38 of 6.38	<b>DISTRICT</b> 8	<b>TOWN</b> BERKSHIRE	<b>Date:</b> 05/21/14	<b>ROUTE</b> Maj-0302 ETE mileage: 0.0 to 6.38
<b>Total Mileage: 6.380 mi</b>								<b>Total Mileage: 6.38 mi</b>					

For More Information Contact - Vermont Agency of Transportation, Policy, Planning and Intermodal Development Division - Mapping Unit, 1 National Life Drive, Montpelier, VT 05633-5001 Telephone: 802-828-2600.