





# Route Log Progress Chart

**DRAFT**

Please Note: Errors and Omissions May Exist.  
Contact the VTrans Mapping Unit with questions or concerns.

DISTRICT	TOWN	ROUTE
6	WOLCOTT	Maj-0324

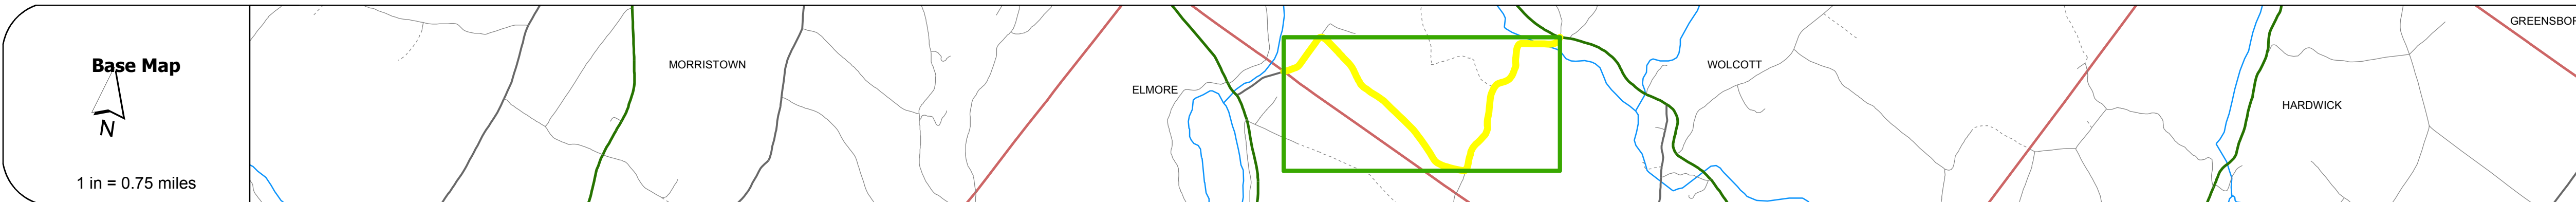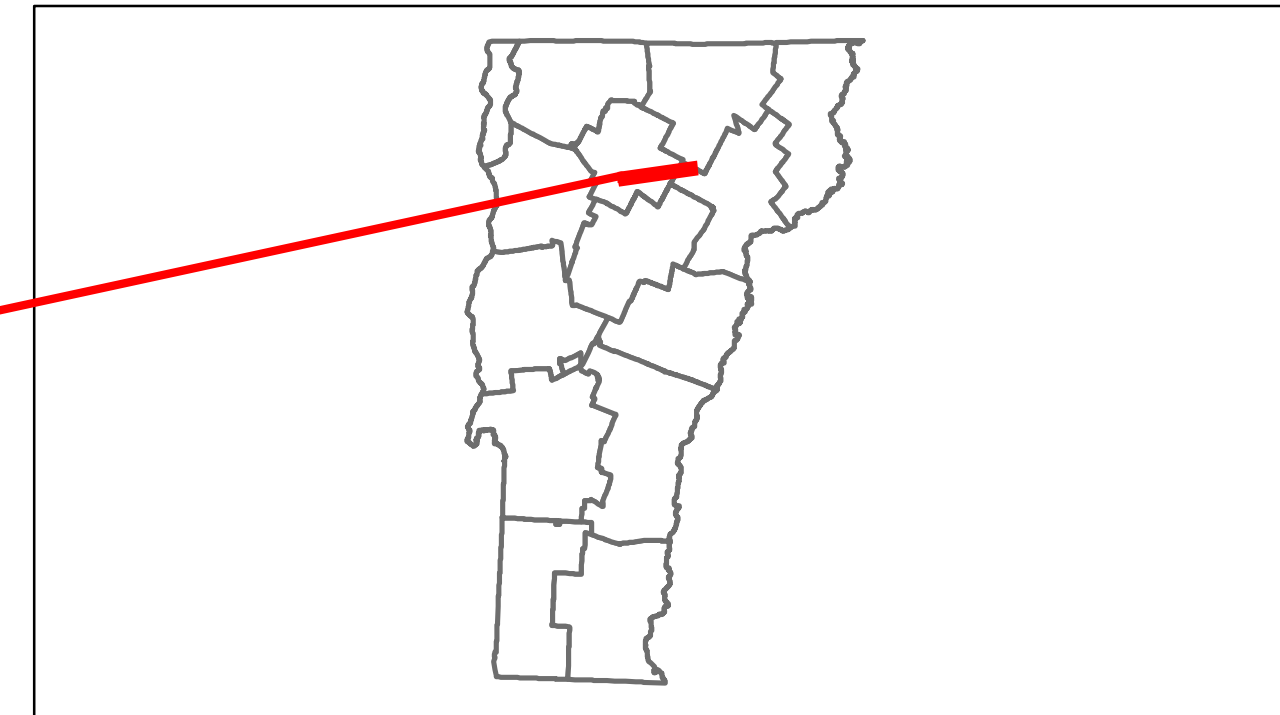

**Stick Diagram**

- Town Boundary
- Village/UC Boundaries
- District Boundaries
- State/Town Highway Change
- Divided Highway Limits
- Ghost Section Boundary
- FAU Limits
- Streams
- Town Center
- Primary Structures
- Secondary Structures
- Stations (Feet)
- Railroad Crossings
- Divided State Highway
- State Highway
- Divided Class 1 Town Highway
- Class 1 Town Highway

Scale: 1 INCH = 2000 FEET



## DESCRIPTION BLOCK

**Bridge 8:**  
Stringer/multi-beam or girder - 1984  
Structure No. 100810000808101  
Length: 102'  
Width: 26.7'  
Weight Limit: 0  
Facility Carried: C2004  
Bridge Type: WELDED GIRDER  
Features Intersected: LAMOILLE RIVER  
Maintenance/Ownership: Town

<b>Road Widths</b>	Travellane	20
Roadway	20	
Lane Count		
Base		
Subbase		

<b>Curves</b>	
---------------	--

<b>Grades</b>	
---------------	--

<b>Historic Projects</b>	
--------------------------	--

<b>Maintenance Garage</b>	(Not State Maintained)
---------------------------	------------------------

<b>Traffic Counters</b>	06L187
-------------------------	--------

<b>Functional Class</b>	7
-------------------------	---

<b>Speed Zone</b>	
-------------------	--

<b>AADT Counts</b>	2012	490
	2011	490
	2010	480
	2009	470
	2008	480

<b>Crash Locations</b>	2012	
	2011	
	2010	
	2009	
	2008	

<p><b>Historic Projects</b></p> <ul style="list-style-type: none"> <li>Retreatment</li> <li>Resurface</li> <li>Unknown</li> <li>Bituminous Mix</li> <li>Skimny Mix</li> <li>Bituminous Seal</li> <li>Gravel</li> <li>Surface Treated Gravel</li> <li>Plant Mix</li> <li>Reclaimed Base and Bituminous Concrete</li> <li>Concrete</li> </ul>	<p><b>Functional Class</b></p> <ul style="list-style-type: none"> <li>1</li> <li>2</li> <li>3</li> <li>4</li> <li>5</li> <li>6</li> <li>7</li> <li>8</li> <li>9</li> <li>10</li> <li>11</li> <li>12</li> <li>13</li> <li>14</li> <li>15</li> <li>16</li> <li>17</li> <li>18</li> <li>19</li> </ul> <p><b>Speed Zones</b></p> <ul style="list-style-type: none"> <li>25</li> <li>30</li> <li>35</li> <li>40</li> <li>45</li> <li>50</li> <li>55</li> <li>60</li> <li>65</li> </ul>	<p><b>Curves</b></p> <ul style="list-style-type: none"> <li>Left</li> <li>Right</li> </ul> <p><b>Grades</b></p> <ul style="list-style-type: none"> <li>grade up</li> <li>grade down</li> </ul>	<p><b>Road Widths</b></p> <p>(ft)</p>	<p><b>Traffic Counters</b></p> <p>(counter ID)</p>	<p><b>AADT</b></p> <p>(count)</p>	<p><b>Crash Locations</b></p> <ul style="list-style-type: none"> <li>Fatal</li> <li>Injury</li> <li>Property Damage Only</li> <li>Unknown Crash Type</li> </ul>	<p><b>Mileage by Functional Class By Sheet</b></p> <p>0324 7 - Rural - Major collector 3.480</p> <p><b>Total Mileage: 3.480 mi</b></p>	<p><b>Mileage by Town By Sheet</b></p> <p>WOLCOTT - S03240810 3.48 of 3.48</p> <p><b>Total Mileage: 3.48 mi</b></p>	<p><b>DISTRICT</b></p> <p>6</p>	<p><b>TOWN</b></p> <p>WOLCOTT</p>	<p><b>Date:</b> 05/21/14</p> <p><b>1 of 1</b></p> <p>TWN mileage: 0.0 to 3.48</p>	<p><b>ROUTE</b></p> <p>Maj-0324</p> <p>ETE mileage: 0.4 to 3.88</p>
---	---	--	---------------------------------------	--	-----------------------------------	---	--	---	---------------------------------	-----------------------------------	---	---