





Route Log Progress Chart

DRAFT

Please Note: Errors and Omissions May Exist.
Contact the VTrans Mapping Unit with questions or concerns.

DISTRICT	TOWN	ROUTE
2	HALIFAX	Min-0504

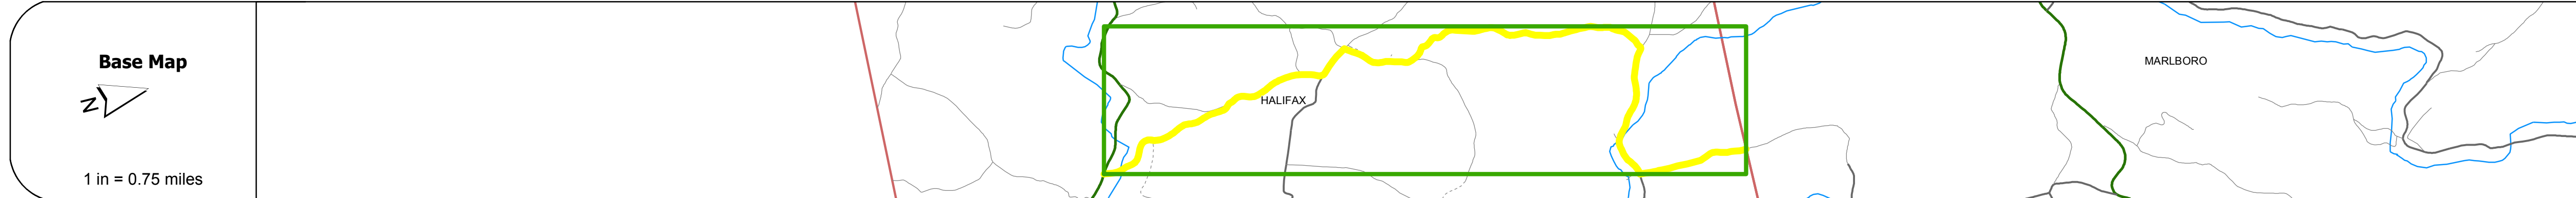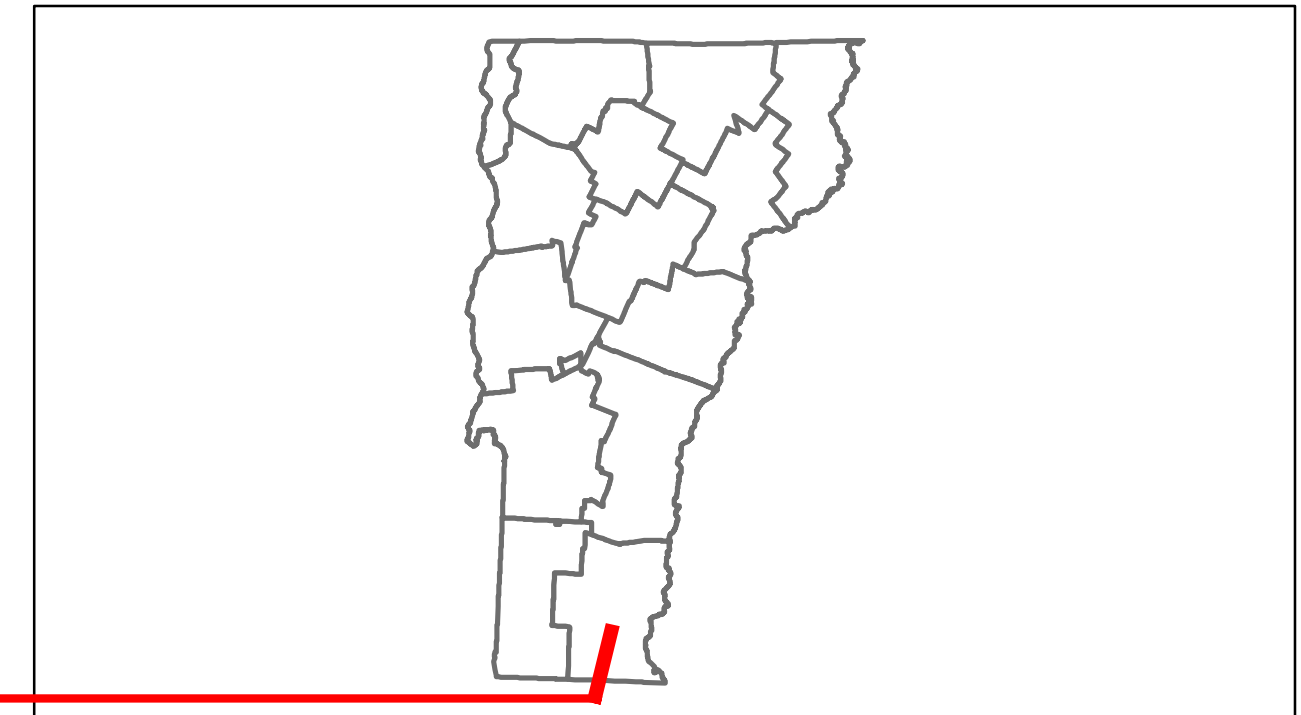

DESCRIPTION BLOCK	
<p>Bridge 12: Tee Beam - 1925 Structure No. 101308001213081 Length: 42' Width: 26.8' Weight Limit: 0 Facility Carried: C2001 Bridge Type: CONG. TBM WD W/ STLBM Features Intersected: EAST BR NORTH RIVER Surface: Bituminous Maintenance/Ownership: Town</p>	
<p>Bridge 15: Stringer/multi-beam or girder - 1939 Structure No. 101308001513081 Length: 59' Width: 20.8' Facility Carried: C2001 Bridge Type: ROLLED BEAM Features Intersected: BRANCH BROOK Surface: Bituminous Maintenance/Ownership: Town</p>	
<p>Bridge 13: Slab - 1968 Structure No. 101308001313081 Length: 36' Width: 23.9' Facility Carried: C2001 Bridge Type: CONCRETE SLAB Features Intersected: GREEN RIVER Surface: Bituminous Maintenance/Ownership: Town</p>	

Travellane	Roadway	Lane Count	Base	Subbase
Curves				
Grades				
Historic Projects				
Maintenance Garage				
				(Not State Maintained)
Traffic Counters				
Functional Class				
				8
Speed Zone				
AADT Counts				
2012				
2011				
2010				
2009				
2008				
Crash Locations				
2012				
2011				
2010				
2009				
2008				

Historic Projects Retreatment, Resurface, Unknown, Bituminous Mix, Skimmy Mix, Bituminous Seal, Bituminous Concrete, Surface Treated Gravel, Plant Mix, Reclaimed Base and Bituminous Concrete, Concrete	Functional Class 1-19, 6-16, Speed Zones: 25, 30, 35, 40, 45, 50, 55, 60, 65	Curves Left, Right, Grades: grade up, grade down	Road Widths Traffic Counters (counter ID)	AADT Crash Locations: Fatal, Injury, Property Damage Only, Unknown Crash Type	Mileage by Functional Class By Sheet 0504 8 - Rural - Minor collector 6.670 Total Mileage: 6.670 mi	Mileage by Town By Sheet HALIFAX - S05041308 6.67 of 6.67 Total Mileage: 6.67 mi	DISTRICT 2	TOWN HALIFAX	Date: 05/21/14 1 of 1 TWN mileage: 0.0 to 6.67	ROUTE Min-0504 ETE mileage: 0.0 to 6.67
--	--	--	---	---	---	--	----------------------	------------------------	---	--

For More Information Contact - Vermont Agency of Transportation, Policy, Planning and Intermodal Development Division - Mapping Unit, 1 National Life Drive, Montpelier, VT 05633-5001 Telephone: 802-828-2600.