






Route Log Progress Chart

DRAFT

Please Note: Errors and Omissions May Exist.
Contact the VTrans Mapping Unit with questions or concerns.

DISTRICT	TOWN	ROUTE
2	SPRINGFIELD	Min-0562

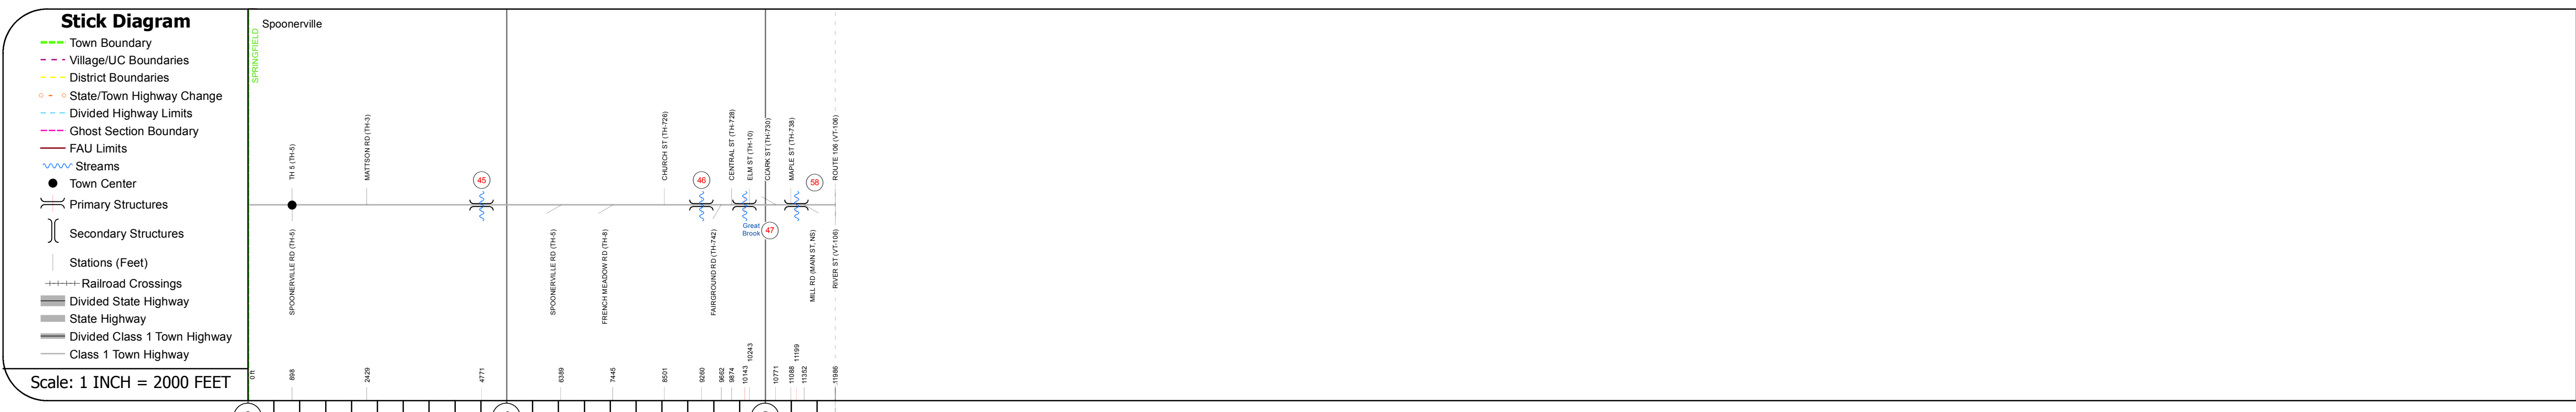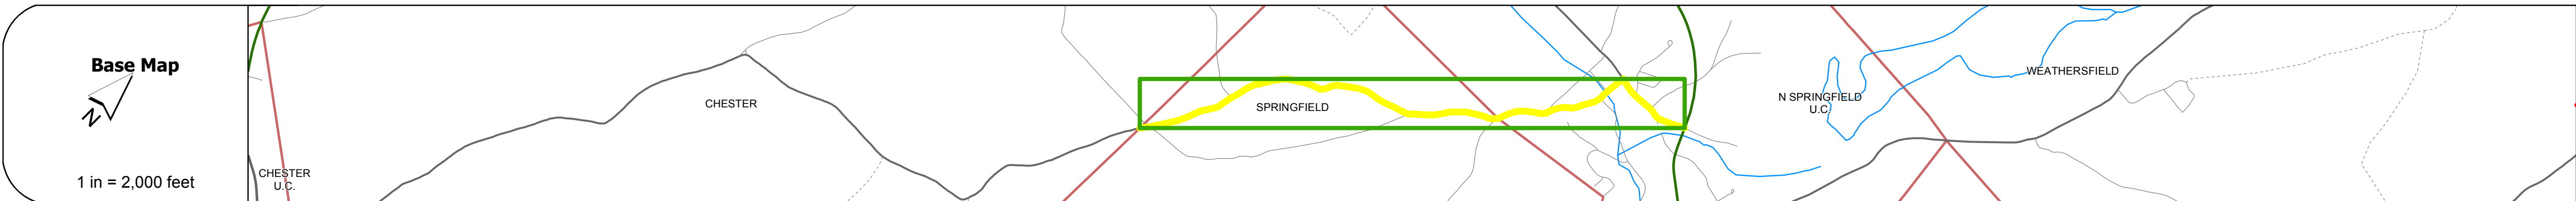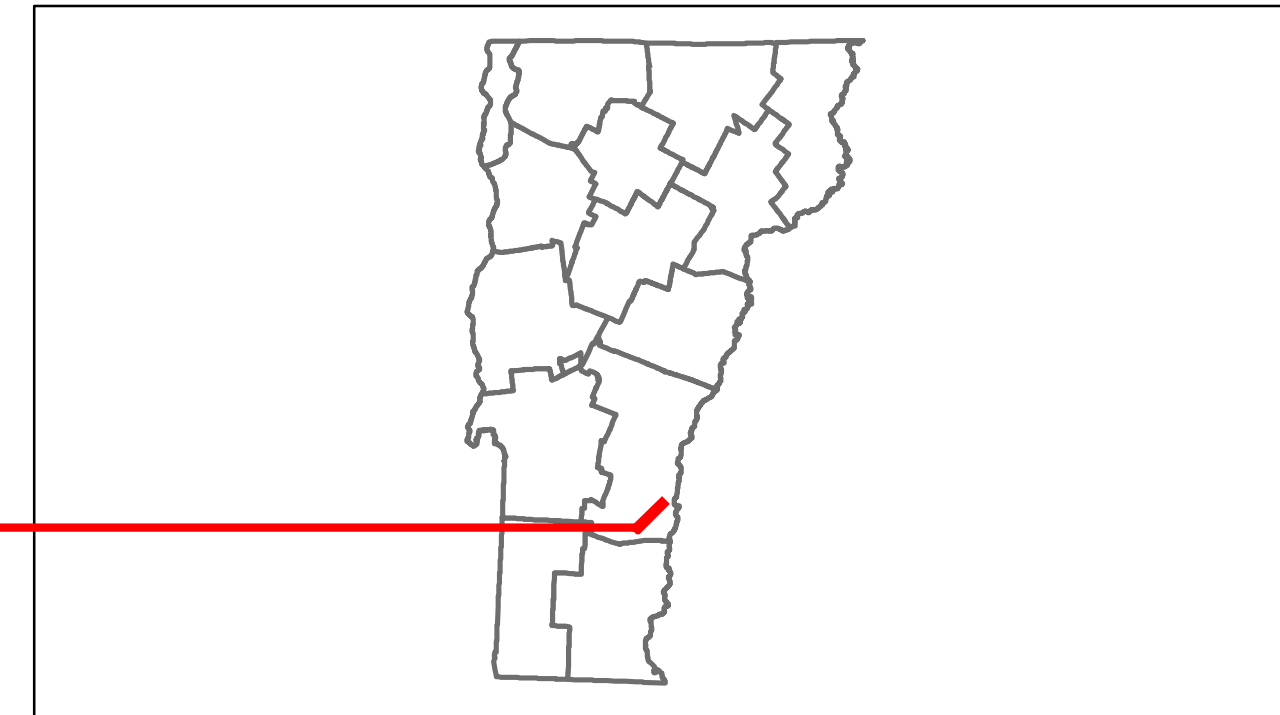

DESCRIPTION BLOCK
<p>Bridge 45: Stringer/multi-beam or girder - 1935 Structure No. 101418004514181 Length: 27' Width: 15.0' Facility Carried: C2010 Bridge Type: CONG ENCASED ROLL BM Features Intersected: BROOK Surface: Gravel Maintenance/Ownership: Town</p> <p>Bridge 46: Stringer/multi-beam or girder - 1937 Structure No. 101418004614181 Length: 26' Width: 19.9' Facility Carried: C2010 Bridge Type: CONG ENCASED ROLL BM Features Intersected: BROOK Surface: Bituminous Maintenance/Ownership: Town</p> <p>Bridge 47: Stringer/multi-beam or girder - 1937 Structure No. 101418004714181 Length: 34' Width: 26.7' Facility Carried: C2010 Bridge Type: CONG ENCASED ROLL BM Features Intersected: GREAT BROOK Surface: Bituminous Maintenance/Ownership: Town</p> <p>Bridge 58: Tee Beam - 1933 Structure No. 101418005814181 Length: 28.7' Width: 29.7' Facility Carried: C2006 Bridge Type: TBEAM WIDE W/ ROL BM Features Intersected: BROOK Surface: Bituminous Maintenance/Ownership: Town</p>

Travellane	Roadway	Lane Count	Base	Subbase
Curves				
Grades				
Historic Projects				
Maintenance Garage				
Traffic Counters				
Functional Class				
Speed Zone				
AADT Counts				
2012				
2011				
2010				
2009				
2008				
Crash Locations				
2012				
2011				
2010				
2009				
2008				

Historic Projects	Functional Class	Curves	Road Widths	AADT	Mileage by Functional Class By Sheet	Mileage by Town By Sheet	DISTRICT	TOWN	Date: 05/21/14	ROUTE
<ul style="list-style-type: none"> Retreatment Resurface Unknown Bituminous Mix Skimny Mix Bituminous Seal Gravel Surface Treated Gravel Plant Mix Reclaimed Base and Bituminous Concrete 	<ul style="list-style-type: none"> 1 2 6 11 12 14 16 17 19 	<ul style="list-style-type: none"> Left Right grade up grade down 	<ul style="list-style-type: none"> (ft) Traffic Counters (counter ID) 	<ul style="list-style-type: none"> Fatal Injury Property Damage Only Unknown Crash Type 	0562 8 - Rural - Minor collector 2.320 Total Mileage: 2.270 mi	SPRINGFIELD - S05621418 2.27 of 2.27 Total Mileage: 2.27 mi	2	SPRINGFIELD	1 of 1 TWN mileage: 0.0 to 2.27	Min-0562 ETE mileage: 4.09 to 6.36