






Route Log Progress Chart

DRAFT

Please Note: Errors and Omissions May Exist.
Contact the VTrans Mapping Unit with questions or concerns.

DISTRICT	TOWN	ROUTE
3	CLARENDON	Min-0576

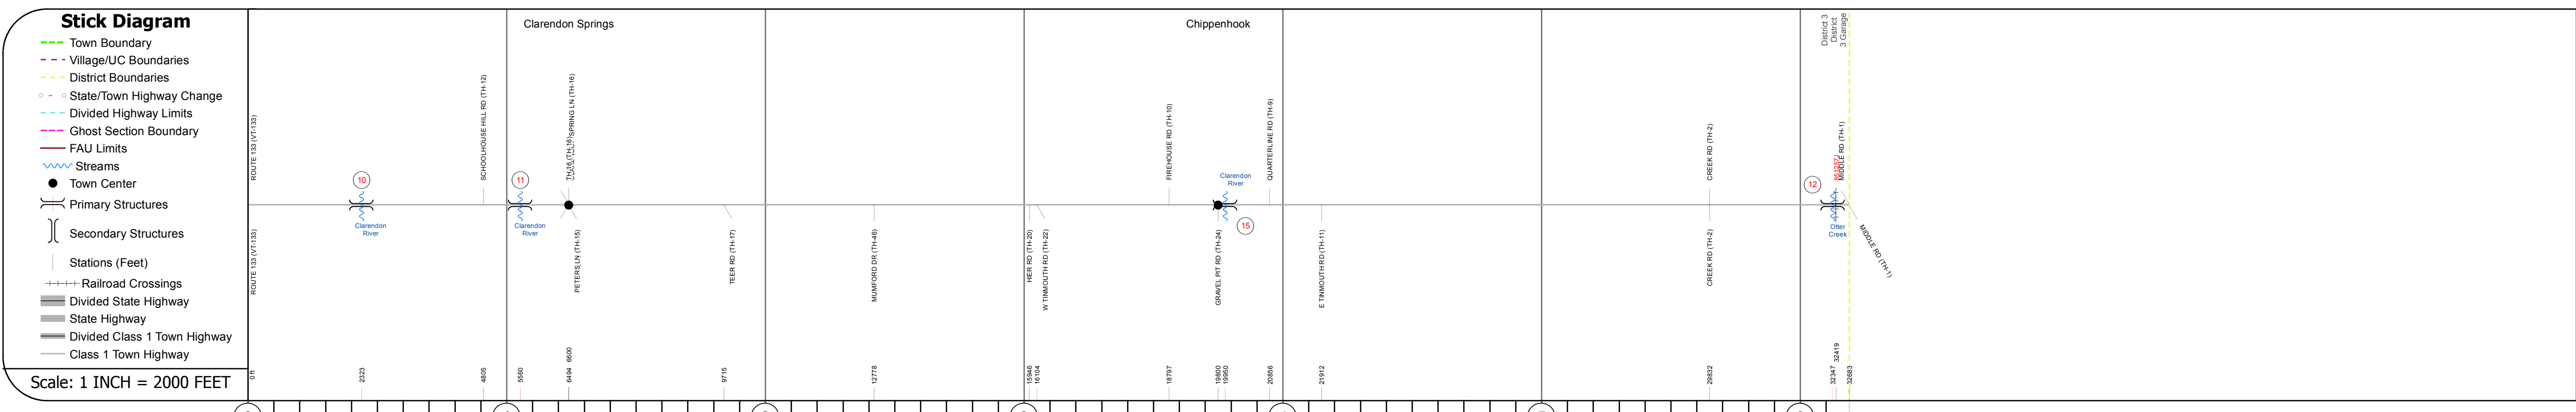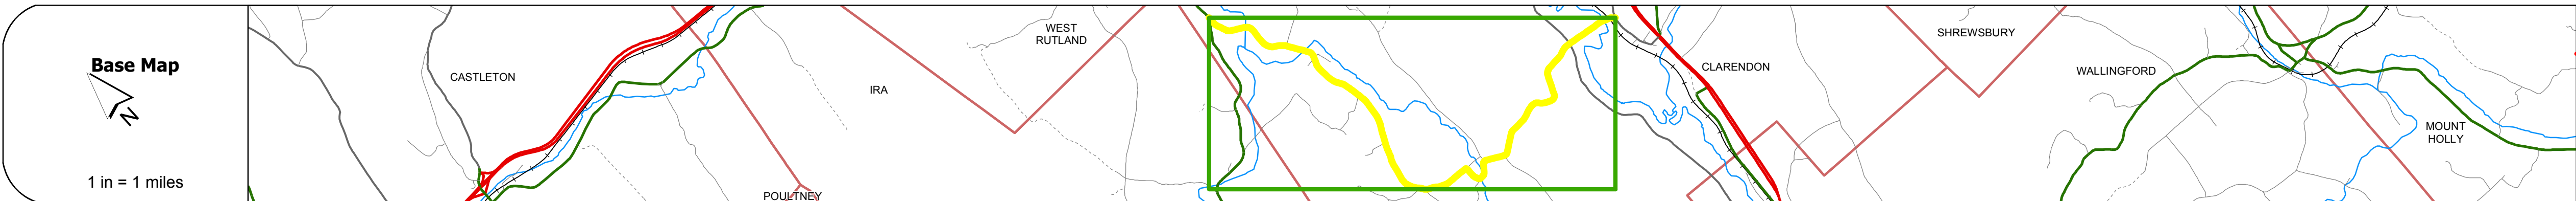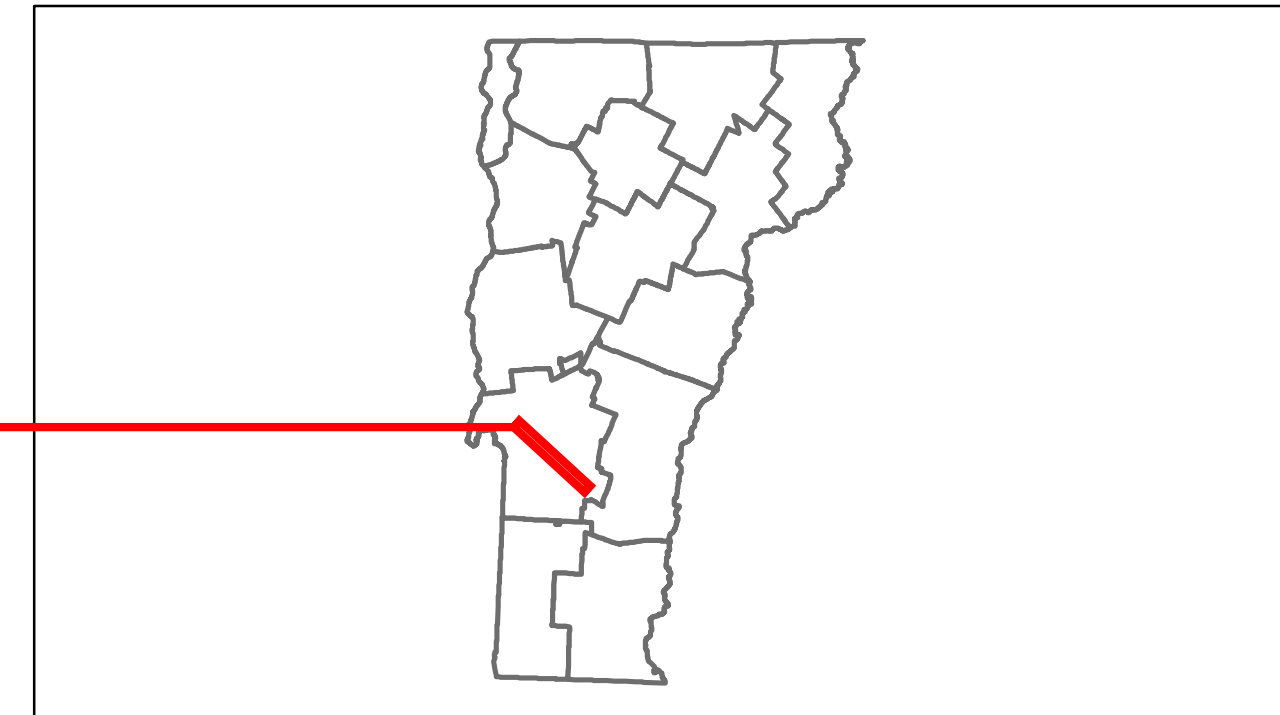

DESCRIPTION BLOCK
<p>Bridge 10: Stringer/multi-beam or girder - 1957 Structure No. 101105001011051 Length: 79' Width: 25.0' Facility Carried: C2003 Bridge Type: ROLLED BEAM Features Intersected: CLARENDON RIVER Surface: Bituminous Maintenance/Ownership: Town</p> <p>Bridge 11: Tee Beam - 1927 Structure No. 101105001111051 Length: 31' Width: 20.2' Facility Carried: C2003 Bridge Type: CONCRETE T-BEAM Features Intersected: CLARENDON RIVER Surface: Bituminous Maintenance/Ownership: Town</p> <p>Bridge 15: Stringer/multi-beam or girder - 1938 Structure No. 101105001511051 Length: 69' Width: 21.0' Facility Carried: C2003 Bridge Type: ROLLED BEAM Features Intersected: CLARENDON RIVER Surface: Bituminous Maintenance/Ownership: Town</p> <p>Bridge 12: Stringer/multi-beam or girder - 1987 Structure No. 101105001211051 Length: 92' Width: 26.8' Facility Carried: C2003 Bridge Type: ROLLED BEAM Features Intersected: OTTER CREEK Surface: Bituminous Maintenance/Ownership: Town</p>

Travellane	Roadway	Lane Count	Base	Subbase
Curves				
Grades				
Historic Projects				
Maintenance Garage				
Traffic Counters				
Functional Class				
Speed Zone				
AADT Counts				
2012				
2011				
2010				
2009				
2008				
Crash Locations				
2012				
2011				
2010				
2009				
2008				

Historic Projects Retreatment, Resurface, Unknown, Bituminous Mix, Skimmy Mix, Bituminous Seal, Bituminous Concrete, Surface Treated Gravel, Plant Mix, Reclaimed Base and Bituminous Concrete, Concrete	Functional Class 1, 2, 3, 4, 5, 6, 7, 8, 9, 10, 11, 12, 13, 14, 15, 16, 17, 18, 19	Curves Left, Right	Road Widths (ft)	AADT (count)	Mileage by Functional Class By Sheet 0576 8 - Rural - Minor collector 6.210	Mileage by Town By Sheet CLARENDON - S05761105 6.19 of 6.19	DISTRICT 3	TOWN CLARENDON	Date: 05/21/14	ROUTE Min-0576	
Total Mileage: 6.190 mi						Total Mileage: 6.19 mi					
								1 of 1 TWN mileage: 0.0 to 6.19	ETE mileage: 0.0 to 6.19		