





# Route Log Progress Chart

**DRAFT**

Please Note: Errors and Omissions May Exist.  
Contact the VTrans Mapping Unit with questions or concerns.

DISTRICT	TOWN	ROUTE
9	ALBANY	Min-0772

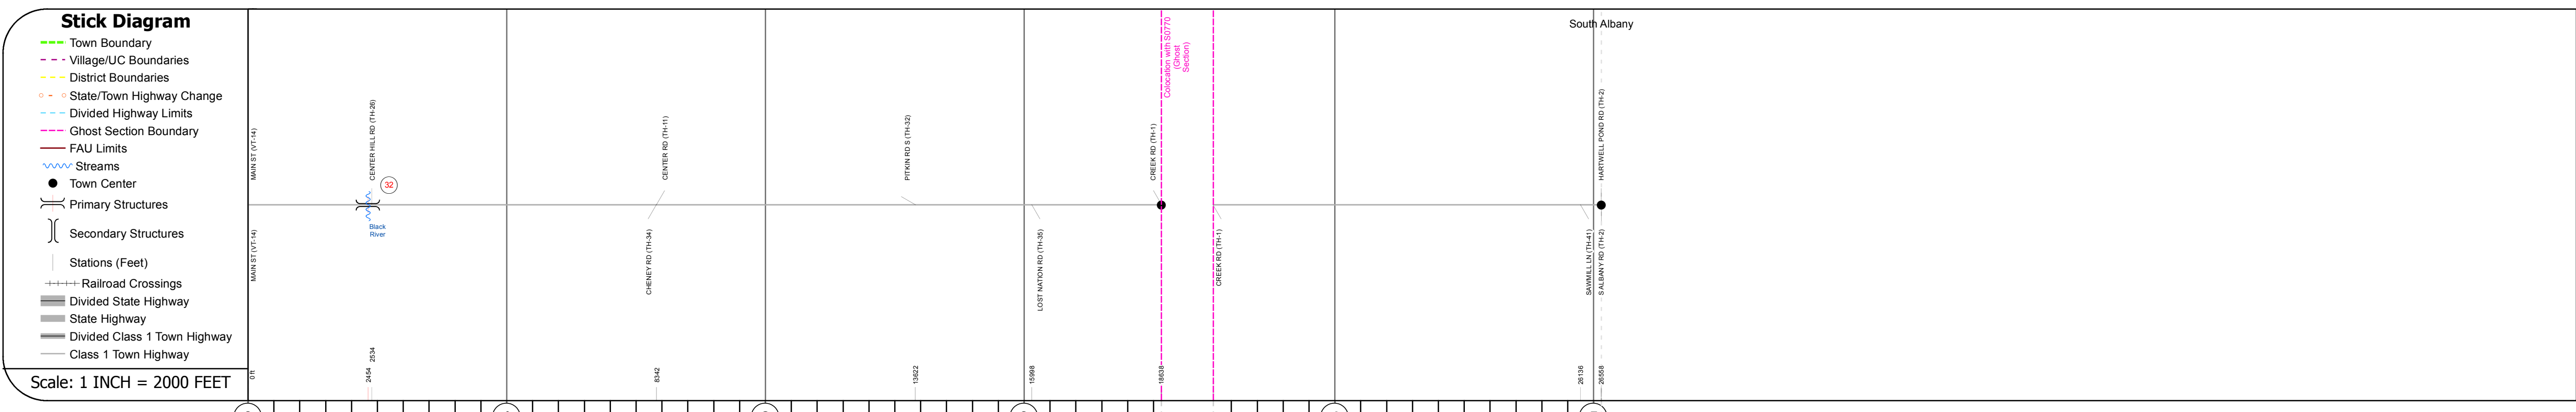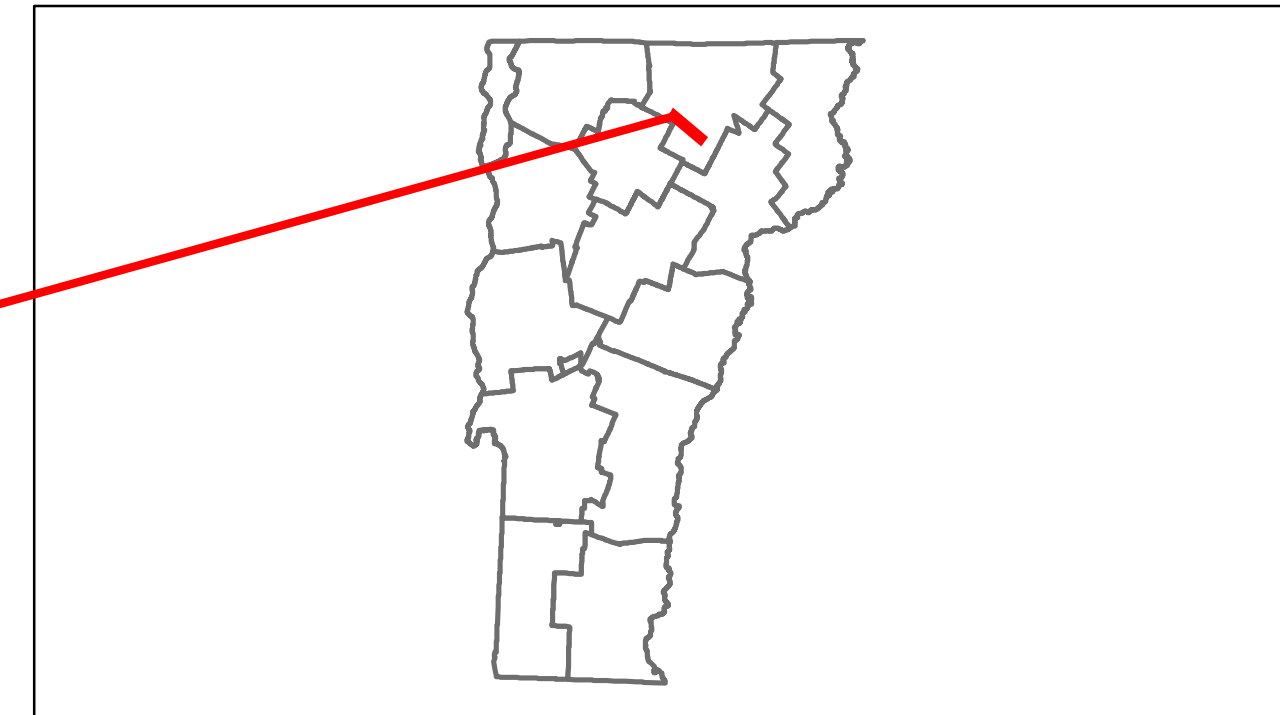

## DESCRIPTION BLOCK

**Bridge 32:**  
 Slab - 1947  
 Structure No. 101001003210011  
 Length: 76'  
 Width: 20.3'  
 Facility Carried: C2003  
 Bridge Type: PRESTRESSED BOX BEAM  
 Features Intersected: BLACK RIVER  
 Surface: Bituminous  
 Maintenance/Ownership: Town

<b>Road Widths</b>	Travellane									
	Roadway									
	Lane Count									
	Base									
	Subbase									
<b>Curves</b>										
<b>Grades</b>										
<b>Historic Projects</b>										
<b>Maintenance Garage</b>			(Not State Maintained)				(Not State Maintained)			
<b>Traffic Counters</b>			SEP913	SEP931			SEP932			
<b>Functional Class</b>			8				8			
<b>Speed Zone</b>										
<b>AADT Counts</b>	2012									
	2011									
	2010									
	2009									
	2008									
<b>Crash Locations</b>	2012									
	2011									
	2010									
	2009									
	2008									

<b>Historic Projects</b> Retreatment, Resurface, Unknown, Bituminous Mix, Skimmy Mix, Bituminous Seal, Bituminous, Concrete, Gravel, Surface Treated Gravel, Plant Mix, Reclaimed Base and Bituminous Concrete, Concrete	<b>Functional Class</b> Legend for Functional Class (1-19) and Speed Zones (25-65)	<b>Curves</b> Left, Right	<b>Grades</b> grade up, grade down	<b>Road Widths</b> (ft)	<b>Traffic Counters</b> (counter ID)	<b>AADT</b> (count)	<b>Crash Locations</b> Fatal, Injury, Property Damage Only, Unknown Crash Type	<b>Mileage by Functional Class By Sheet</b> 0772 8 - Rural - Minor collector 5.030	<b>Mileage by Town By Sheet</b> ALBANY - S07721001 5.03 of 5.03 Ghost Section - Min-0770 (1.401 to 1.200) 0.201	<b>DISTRICT</b> 9	<b>TOWN</b> ALBANY	<b>Date:</b> 05/21/14	<b>ROUTE</b> Min-0772 ETE mileage: 0.0 to 5.03
<b>Total Mileage: 5.030 mi</b>								<b>Total Mileage: 5.03 mi</b>					