





Route Log Progress Chart

DRAFT

Please Note: Errors and Omissions May Exist.
Contact the VTrans Mapping Unit with questions or concerns.

DISTRICT	TOWN	ROUTE
1	BENNINGTON	Min-1030

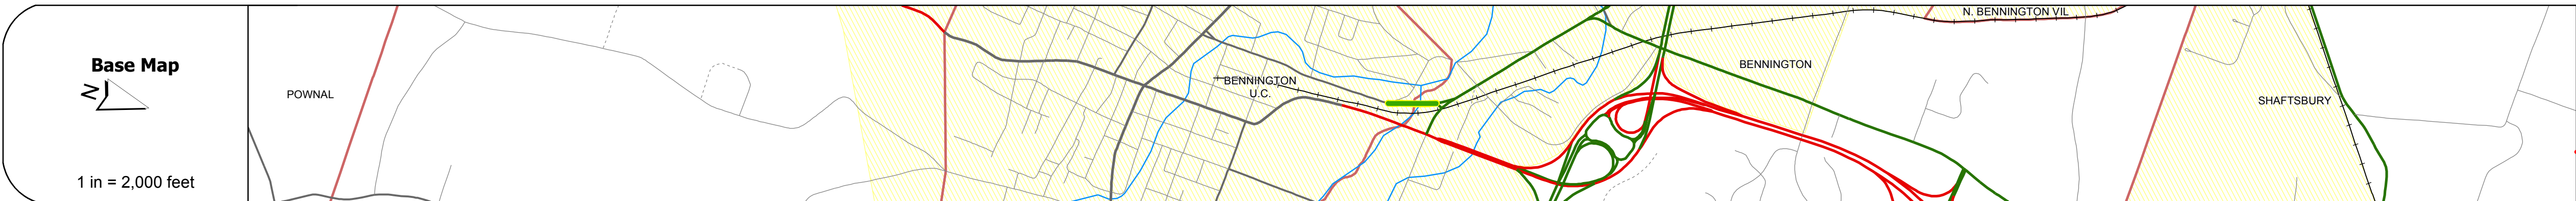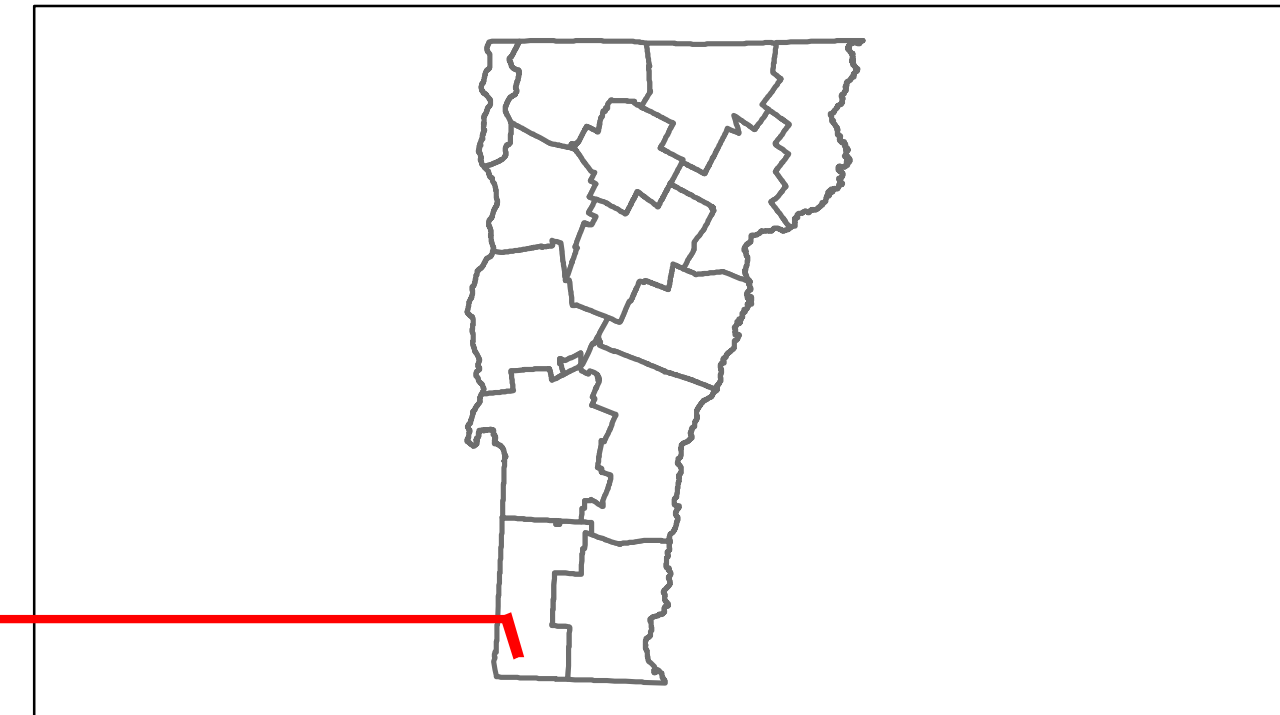

Stick Diagram

- Town Boundary
- Village/UC Boundaries
- District Boundaries
- State/Town Highway Change
- Divided Highway Limits
- Ghost Section Boundary
- FAU Limits
- Streams
- Town Center
- Primary Structures
- Secondary Structures
- Stations (Feet)
- Railroad Crossings
- Divided State Highway
- State Highway
- Divided Class 1 Town Highway
- Class 1 Town Highway

Scale: 1 INCH = 2000 FEET



DESCRIPTION BLOCK

Bridge 57:
Stringer/multi-beam or girder - 1938
Structure No. 201030005702022
Length: 252'
Width: 35.5'
Facility Carried: CITY HUNT
Bridge Type: 3 SP ROLLED BEAM
Features Intersected: ROARING BR WALLOOMSAC BK
Surface: Bituminous
Maintenance/Ownership: City/Municipal

Road Widths	Travellane	Roadway	Lane Count	Base	Subbase
	32'	30'	30'		

Curves

Grades

Historic Projects
1986: Unknown
0: TH
0: Unknown

Maintenance Garage

Traffic Counters
566227

Functional Class
16

Speed Zone

ADT Counts	Year	Count
10300	2012	
10400	2011	
10400	2010	
10400	2009	
10500	2008	

Crash Locations	Year	Crash Type
	2012	
	2011	
	2010	
	2009	
	2008	

<p>Historic Projects</p> <ul style="list-style-type: none"> Retreatment Resurface Unknown Bituminous Mix Skimny Mix Bituminous Seal Gravel Surface Treated Gravel Plant Mix Reclaimed Base and Bituminous Concrete Concrete 	<p>Functional Class</p> <ul style="list-style-type: none"> 1 2 6 7 8 11 12 14 16 17 19 <p>Speed Zones</p> <ul style="list-style-type: none"> 25 30 35 40 45 50 55 60 65 	<p>Curves</p> <ul style="list-style-type: none"> Left Right <p>Grades</p> <ul style="list-style-type: none"> grade up grade down 	<p>Road Widths</p> <p>(ft)</p>	<p>Traffic Counters</p> <p>(counter ID)</p>	<p>Crash Locations</p> <ul style="list-style-type: none"> Fatal Injury Property Damage Only Unknown Crash Type 	<p>Mileage by Functional Class By Sheet</p> <p>1030 16 - Urban - Minor Arterial 0.210</p> <p>Total Mileage: 0.210 mi</p>	<p>Mileage by Town By Sheet</p> <p>BENNINGTON - S10300202 0.21 of 0.21</p> <p>Total Mileage: 0.21 mi</p>	<p>DISTRICT</p> <p>1</p>	<p>TOWN</p> <p>BENNINGTON</p>	<p>Date: 05/21/14</p> <p>1 of 1</p> <p>TWN mileage: 0.0 to 0.21</p>	<p>ROUTE</p> <p>Min-1030</p> <p>ETE mileage: 0.0 to 0.21</p>
---	---	--	---------------------------------------	--	---	--	--	---------------------------------	--------------------------------------	--	--