





# Route Log Progress Chart

**DRAFT**

Please Note: Errors and Omissions May Exist.  
Contact the VTrans Mapping Unit with questions or concerns.

DISTRICT	TOWN	ROUTE
1	BENNINGTON	Min-1044

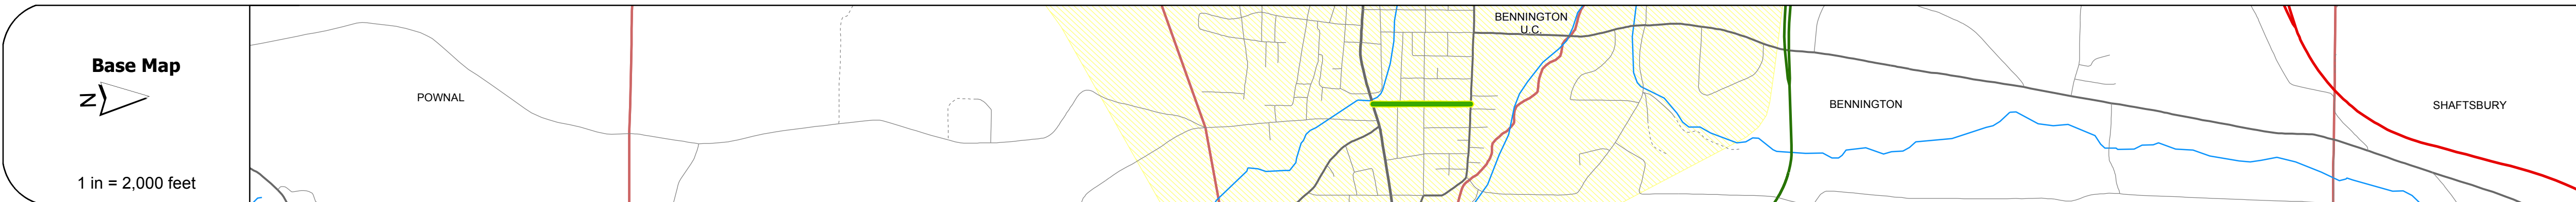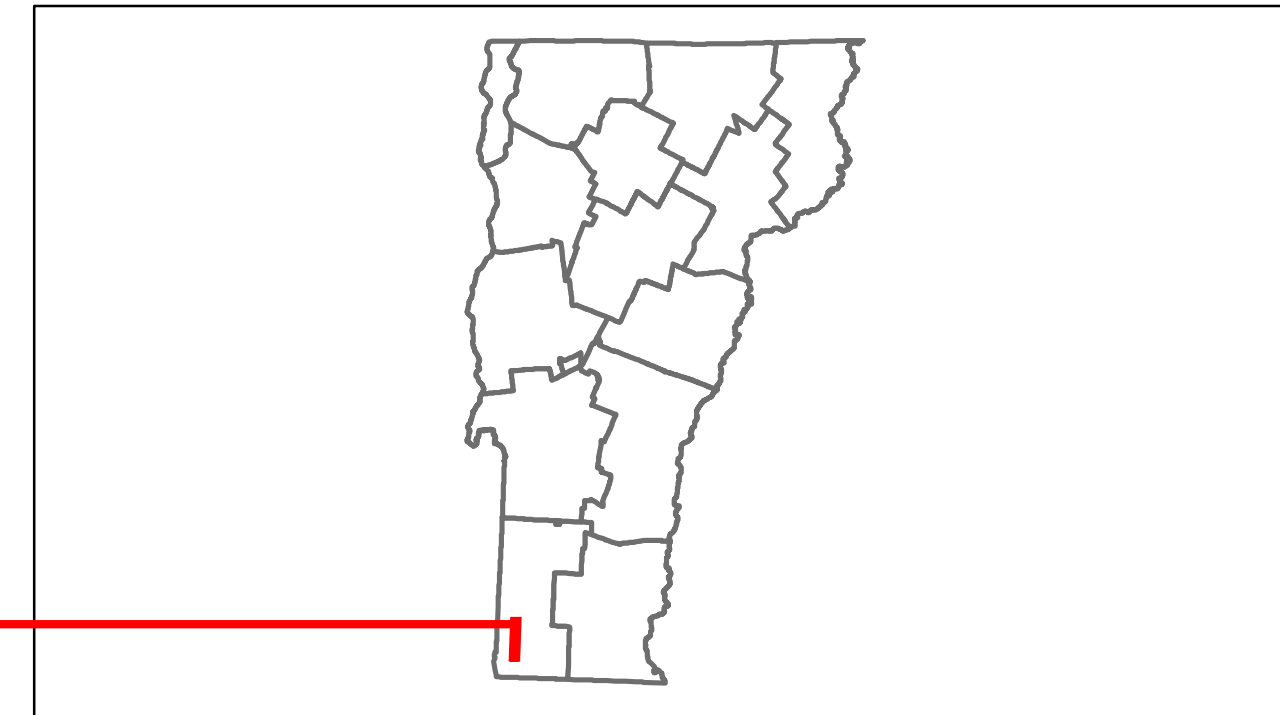

**Stick Diagram**

- Town Boundary
- Village/UC Boundaries
- District Boundaries
- State/Town Highway Change
- Divided Highway Limits
- Ghost Section Boundary
- FAU Limits
- Streams
- Town Center
- Primary Structures
- Secondary Structures
- Stations (Feet)
- Railroad Crossings
- Divided State Highway
- State Highway
- Divided Class 1 Town Highway
- Class 1 Town Highway

Scale: 1 INCH = 2000 FEET



## DESCRIPTION BLOCK

**Culvert 44:**  
 Culvert - 1921  
 Structure No. 20104400440202  
 Length: 39'  
 Facility Carried: CITY SAFFD  
 Bridge Type: CONCRETE ARCH  
 Features Intersected: WALLOOMSAC RIVER  
 Maintenance/Ownership: City/Municipal

Road Widths
Travellane: 31' → 33' Roadway: 31' → 33' Lane Count: 31' → 33' Base: Subbase:

Curves
--------

Grades
--------

Historic Projects
1986: Unknown 1989: TH 

Maintenance Garage	(Not State Maintained)
--------------------	------------------------

Traffic Counters	 5087 508247 508071
------------------	------------------------

Functional Class	17
------------------	----

Speed Zone
------------

ADT Counts	2012: 2800 → 2200 2011: 2800 → 2200 2010: 2800 → 2200 2009: 2800 → 2200 2008: 2800 → 2200
------------	---

Crash Locations	2012: ] 2011: ] 2010: ] 2009: □ □ 2008: □ □
-----------------	---

<b>Historic Projects</b> Retreatment, Resurface, Unknown, Bituminous Mix, Skimmy Mix, Bituminous Seal, Bituminous Concrete, Concrete, Gravel, Surface Treated Gravel, Plant Mix, Reclaimed Base and Bituminous Concrete	<b>Functional Class</b> 1, 2, 6, 7, 8, 11, 12, 14, 16, 17, 19	<b>Curves</b> Left, Right	<b>Road Widths</b> (ft)	<b>AADT</b> (count)	<b>Mileage by Functional Class By Sheet</b> 1044 17 - Urban - collector 0.390	<b>Mileage by Town By Sheet</b> BENNINGTON - S10440202 0.39 of 0.39	<b>DISTRICT</b> 1	<b>TOWN</b> BENNINGTON	<b>Date:</b> 05/21/14	<b>ROUTE</b> Min-1044 ETE mileage: 0.0 to 0.39
<b>Crash Locations</b> Fatal, Injury, Property Damage Only, Unknown Crash Type					<b>Total Mileage: 0.390 mi</b>		<b>Total Mileage: 0.39 mi</b>		<b>1 of 1</b> TOWN mileage: 0.0 to 0.39	