





Route Log Progress Chart

DRAFT

Please Note: Errors and Omissions May Exist.
Contact the VTrans Mapping Unit with questions or concerns.

DISTRICT	TOWN	ROUTE
1	BENNINGTON	Min-1208

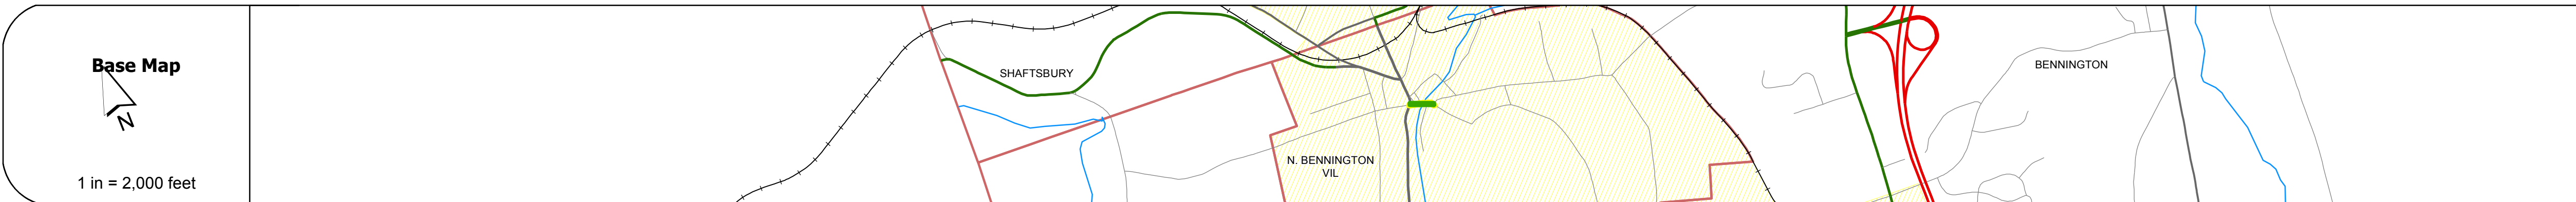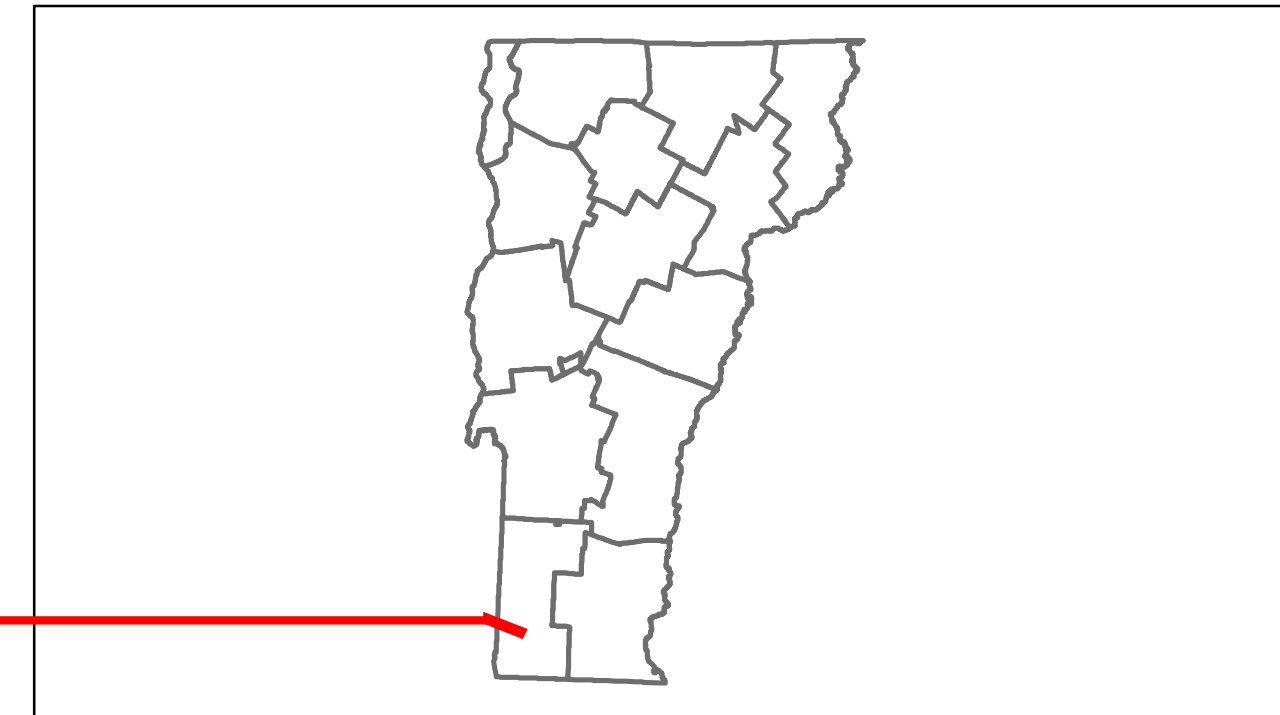

Stick Diagram

- Town Boundary
- Village/UC Boundaries
- District Boundaries
- State/Town Highway Change
- Divided Highway Limits
- Ghost Section Boundary
- FAU Limits
- Streams
- Town Center
- Primary Structures
- Secondary Structures
- Stations (Feet)
- Railroad Crossings
- Divided State Highway
- State Highway
- Divided Class 1 Town Highway
- Class 1 Town Highway

Scale: 1 INCH = 2000 FEET

DESCRIPTION BLOCK

Culvert 71:
 Culvert - 1900
 Structure No. 100202007102021
 Length: 25'
 Width: 35.6'
 Facility Carried: C30PR
 Bridge Type: CONG REIN STONE ARCH
 Features Intersected: PARAN RIVER
 3
 Maintenance/Ownership: Town

Road Widths	Travellane: 21' Roadway: 21' Lane Count: 2 Base: Subbase:
-------------	---

Curves	
--------	--

Grades	
--------	--

Historic Projects	
-------------------	--

Maintenance Garage	
--------------------	--

Traffic Counters	
------------------	--

Functional Class	-17-
------------------	------

Speed Zone	
------------	--

ADT Counts	2012: 2100 2011: 2100 2010: 2100 2009: 2100 2008: 2200
------------	--

Crash Locations	2012: <input type="checkbox"/> 2011: <input type="checkbox"/> 2010: <input type="checkbox"/> 2009: <input type="checkbox"/> 2008: <input type="checkbox"/>
-----------------	--

<p>Historic Projects</p> <ul style="list-style-type: none"> Retreatment Resurface Unknown Bituminous Mix Skimny Mix Bituminous Seal Gravel Surface Treated Gravel Plant Mix Reclaimed Base and Bituminous Concrete 	<p>Functional Class</p> <p>1 2 3 4 5 6 7 8 9 10 11 12 13 14 15 16 17 18 19</p> <p>Speed Zones</p> <p>25 30 35 40 45 50 55 60 65</p>	<p>Curves</p> <ul style="list-style-type: none"> Left Right <p>Grades</p> <ul style="list-style-type: none"> grade up grade down 	<p>Road Widths</p> <p>(ft)</p> <p>Traffic Counters</p> <p>(counter ID)</p>	<p>ADT</p> <p>(count)</p> <p>Crash Locations</p> <ul style="list-style-type: none"> Fatal Injury Property Damage Only Unknown Crash Type 	<p>Mileage by Functional Class By Sheet</p> <p>1208 17 - Urban - collector 0.100</p> <p>Total Mileage: 0.100 mi</p>	<p>Mileage by Town By Sheet</p> <p>BENNINGTON - S12080202 0.1 of 0.1</p> <p>Total Mileage: 0.1 mi</p>	<p>DISTRICT</p> <p>1</p>	<p>TOWN</p> <p>BENNINGTON</p>	<p>Date: 05/21/14</p> <p>1 of 1 TWN mileage: 0.0 to 0.1</p>	<p>ROUTE</p> <p>Min-1208</p> <p>ETE mileage: 0.0 to 0.1</p>
---	---	--	--	--	---	---	---------------------------------	--------------------------------------	---	--