





Route Log Progress Chart

DRAFT

Please Note: Errors and Omissions May Exist.
Contact the VTrans Mapping Unit with questions or concerns.

DISTRICT	TOWN	ROUTE
3	RUTLAND CITY	Urb-3022

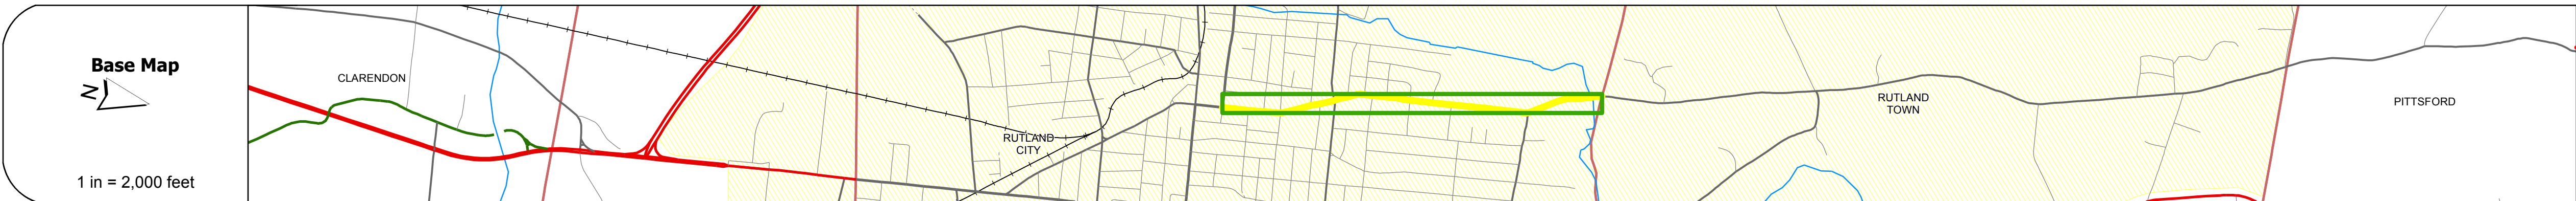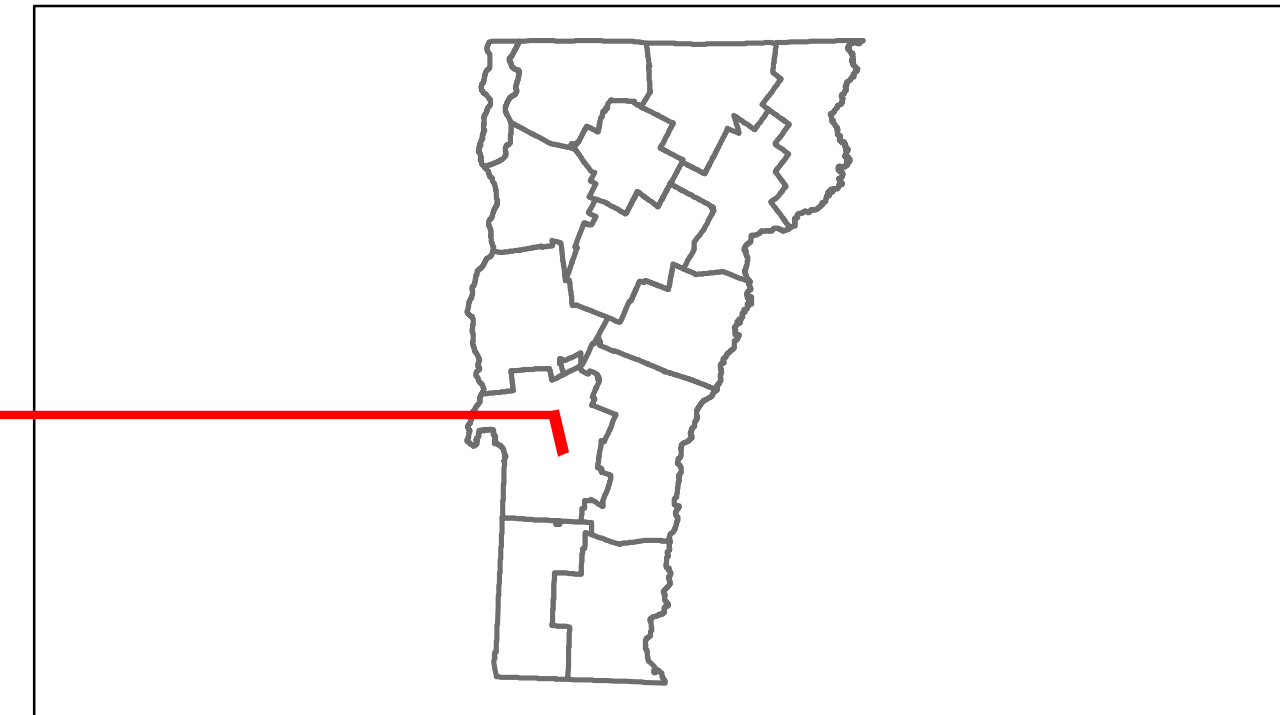

Stick Diagram

- Town Boundary
- Village/UC Boundaries
- District Boundaries
- State/Town Highway Change
- Divided Highway Limits
- Ghost Section Boundary
- FAU Limits
- Streams
- Town Center
- Primary Structures
- Secondary Structures
- Stations (Feet)
- Railroad Crossings
- Divided State Highway
- State Highway
- Divided Class 1 Town Highway
- Class 1 Town Highway

Scale: 1 INCH = 2000 FEET



DESCRIPTION BLOCK

Bridge 25:
Stringer/multi-beam or girder - 1947
Structure No. 203022002511192
Length: 169'
Width: 26.8'
Weight Limit: 0
Facility Carried: CITY GROVE
Bridge Type: SSP ROLLED BEAM
Features Intersected: EAST CREEK
Maintenance/Ownership: City/Municipal

Road Widths	Travellane: 30, 30, 27, 27, 20, 20, 27, 30
Roadway	30, 30, 27, 27, 20, 20, 27, 30
Lane Count	3, 3, 2, 2, 2, 2, 3, 3
Base	3" Plant Mix
Subbase	18" Crushed Gravel

Curves	?
---------------	---

Grades	
---------------	--



Maintenance Garage	(Not State Maintained)
---------------------------	------------------------

Traffic Counters	569210, 569220, 569230, 569447, 5696863
-------------------------	---

Functional Class	17
-------------------------	----

Speed Zone	
-------------------	--

AADT Counts	2012: 5800, 3700, 2800, 2500
2011: 5900, 3700, 2800, 2500	
2010: 5900, 3700, 2800, 2500	
2009: 5900, 3700, 2800, 2500	
2008: 5900, 3700, 2800, 2400	

Crash Locations	2012: 1 Fatal, 1 Injury, 1 Property Damage Only
2011: 1 Injury, 1 Property Damage Only	
2010: 1 Injury, 1 Property Damage Only	
2009: 1 Injury, 1 Property Damage Only	
2008: 1 Injury, 1 Property Damage Only	

<p>Historic Projects</p> <ul style="list-style-type: none"> Retreatment Resurface Unknown Bituminous Mix Skimny Mix Bituminous Seal Bituminous Concrete Surface Treated Gravel Plant Mix Reclaimed Base and Bituminous Concrete Concrete 	<p>Functional Class</p> <ul style="list-style-type: none"> 1 (Blue) 2 (Red) 6 (Green) 7 (Purple) 8 (Yellow) 11 (Light Blue) 12 (Orange) 14 (Light Green) 16 (Light Purple) 17 (Light Orange) 19 (Light Yellow) <p>Speed Zones</p> <ul style="list-style-type: none"> 25, 30, 35, 40, 45, 50, 55, 60, 65 	<p>Curves</p> <ul style="list-style-type: none"> Left Right <p>Grades</p> <ul style="list-style-type: none"> grade up grade down 	<p>Road Widths</p> <p>(ft)</p>	<p>Traffic Counters</p> <p>(counter ID)</p>	<p>AADT</p> <p>(count)</p>	<p>Crash Locations</p> <ul style="list-style-type: none"> Fatal Injury Property Damage Only Unknown Crash Type 	<p>Mileage by Functional Class By Sheet</p> <p>3022 17 - Urban - collector 1.470</p>	<p>Mileage by Town By Sheet</p> <p>RUTLAND CITY - S30221119 1.47 of 1.47</p>	<p>DISTRICT</p> <p>3</p>	<p>TOWN</p> <p>RUTLAND CITY</p>	<p>Date: 05/21/14</p>	<p>ROUTE</p> <p>Urb-3022</p> <p>ETE mileage: 0.0 to 1.47</p>
							<p>Total Mileage: 1.470 mi</p>	<p>Total Mileage: 1.47 mi</p>				